

FILE NAME:


DATE:


DESCRIPTION:


PROJECT No:

ADDRESS:


NOTES :

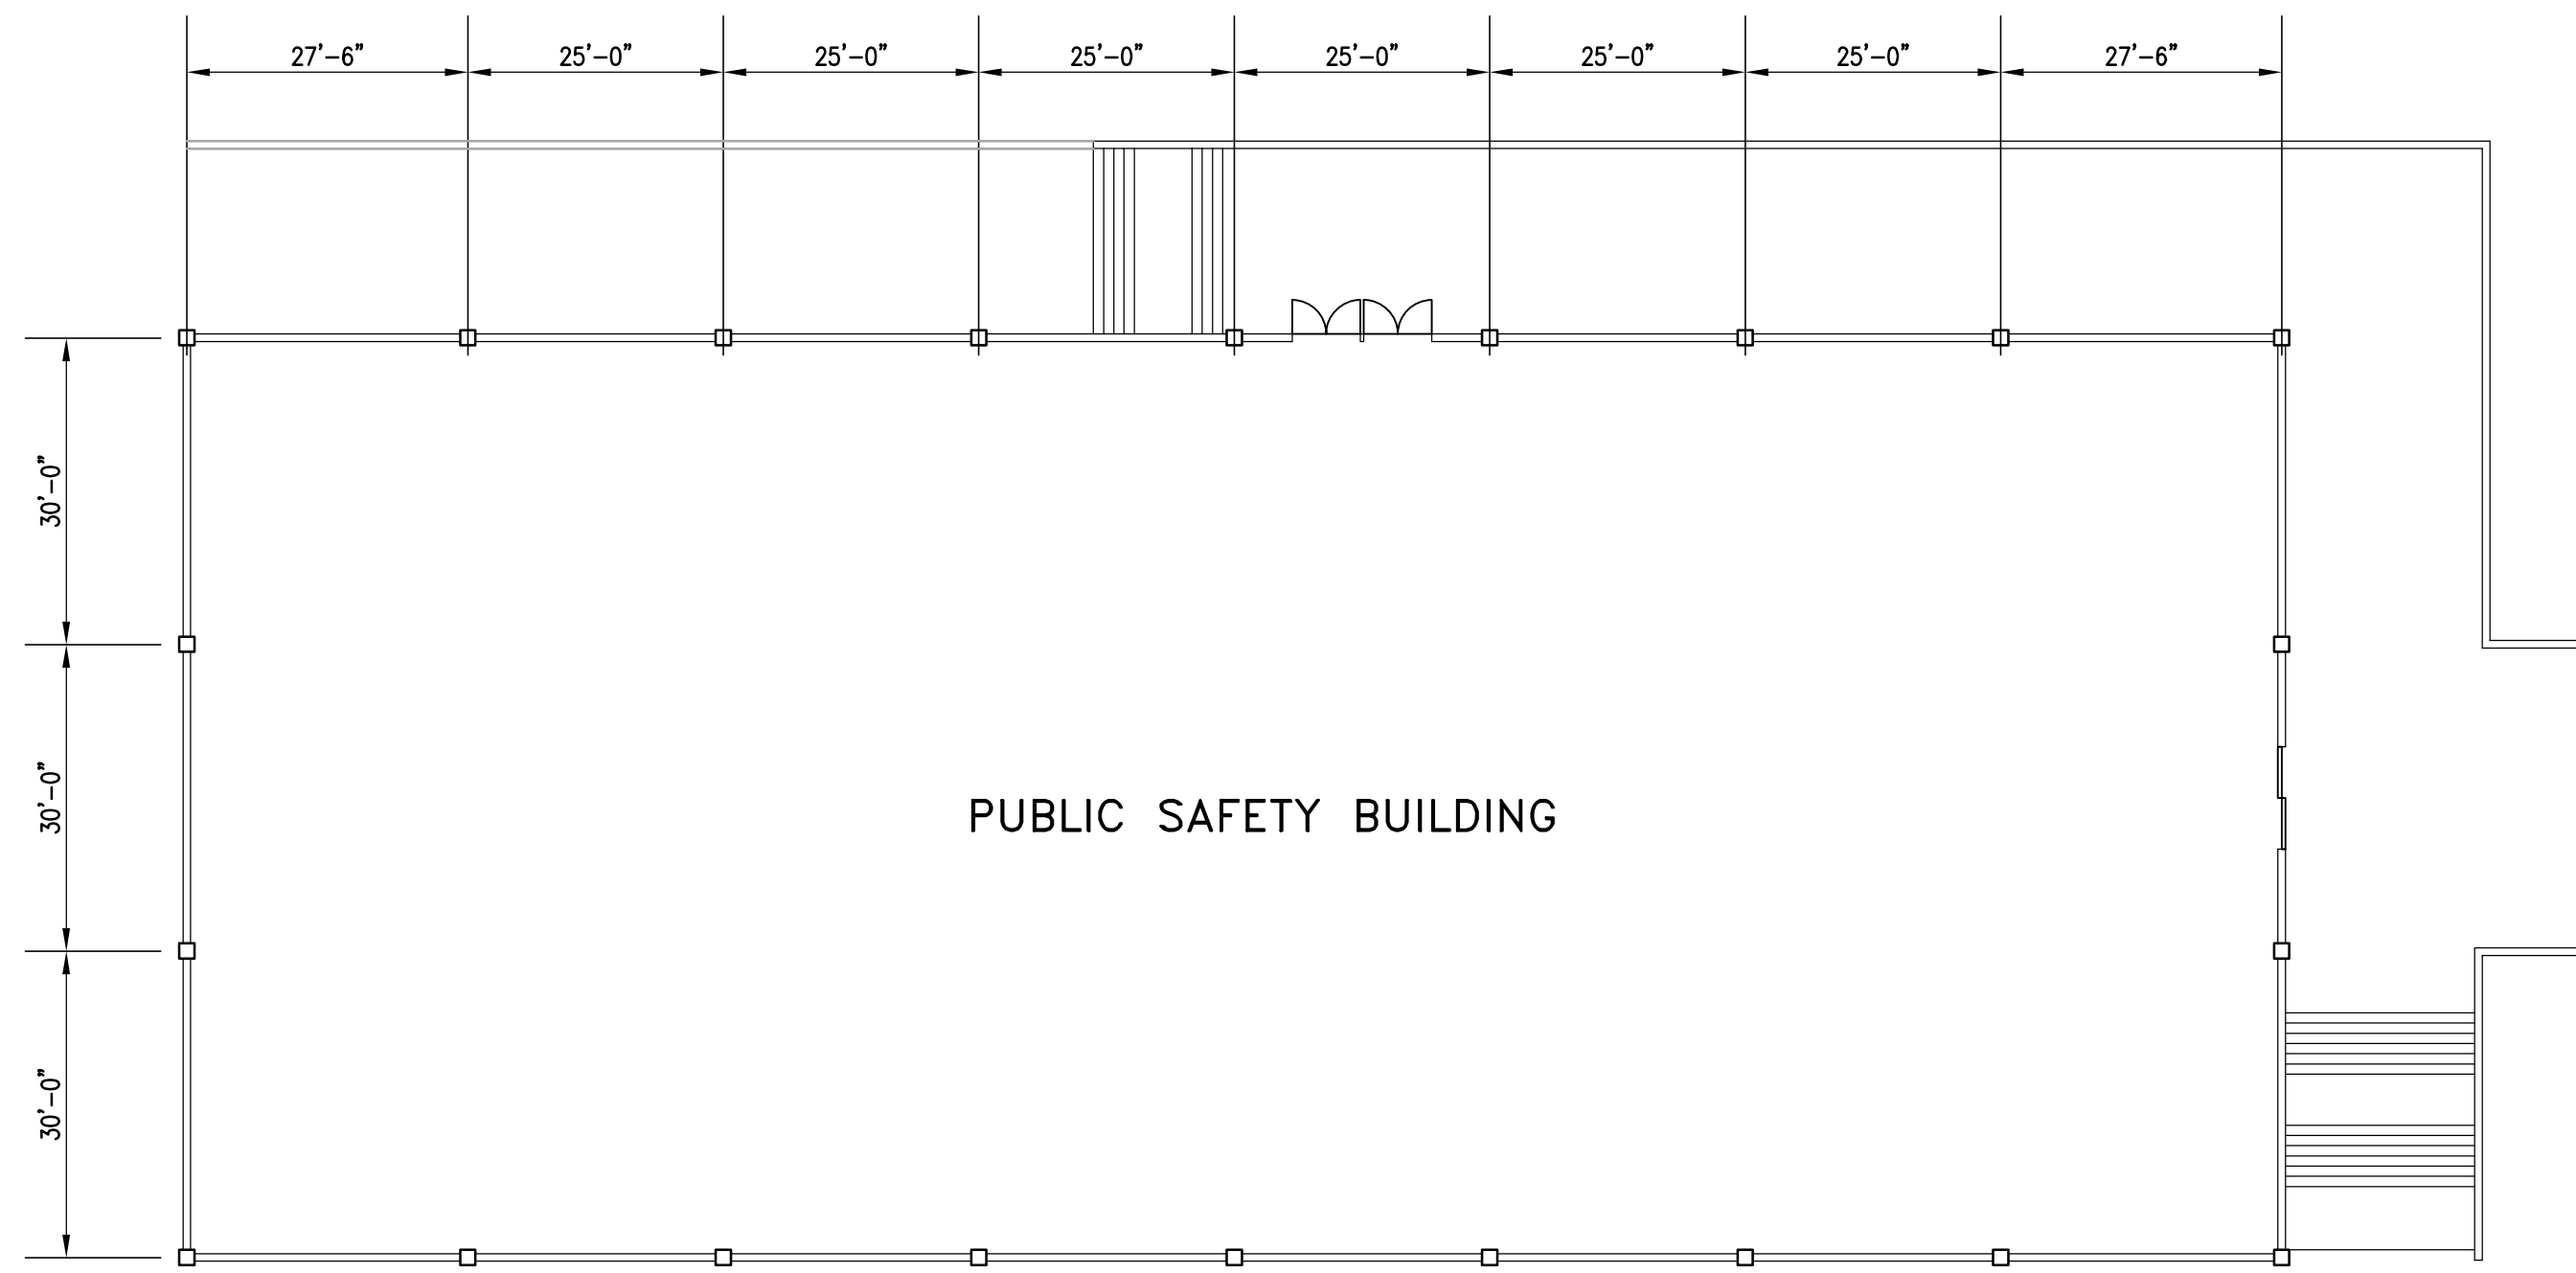

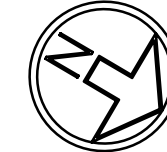
 **BUILDING PLAN**  
1/16" = 1'-0"

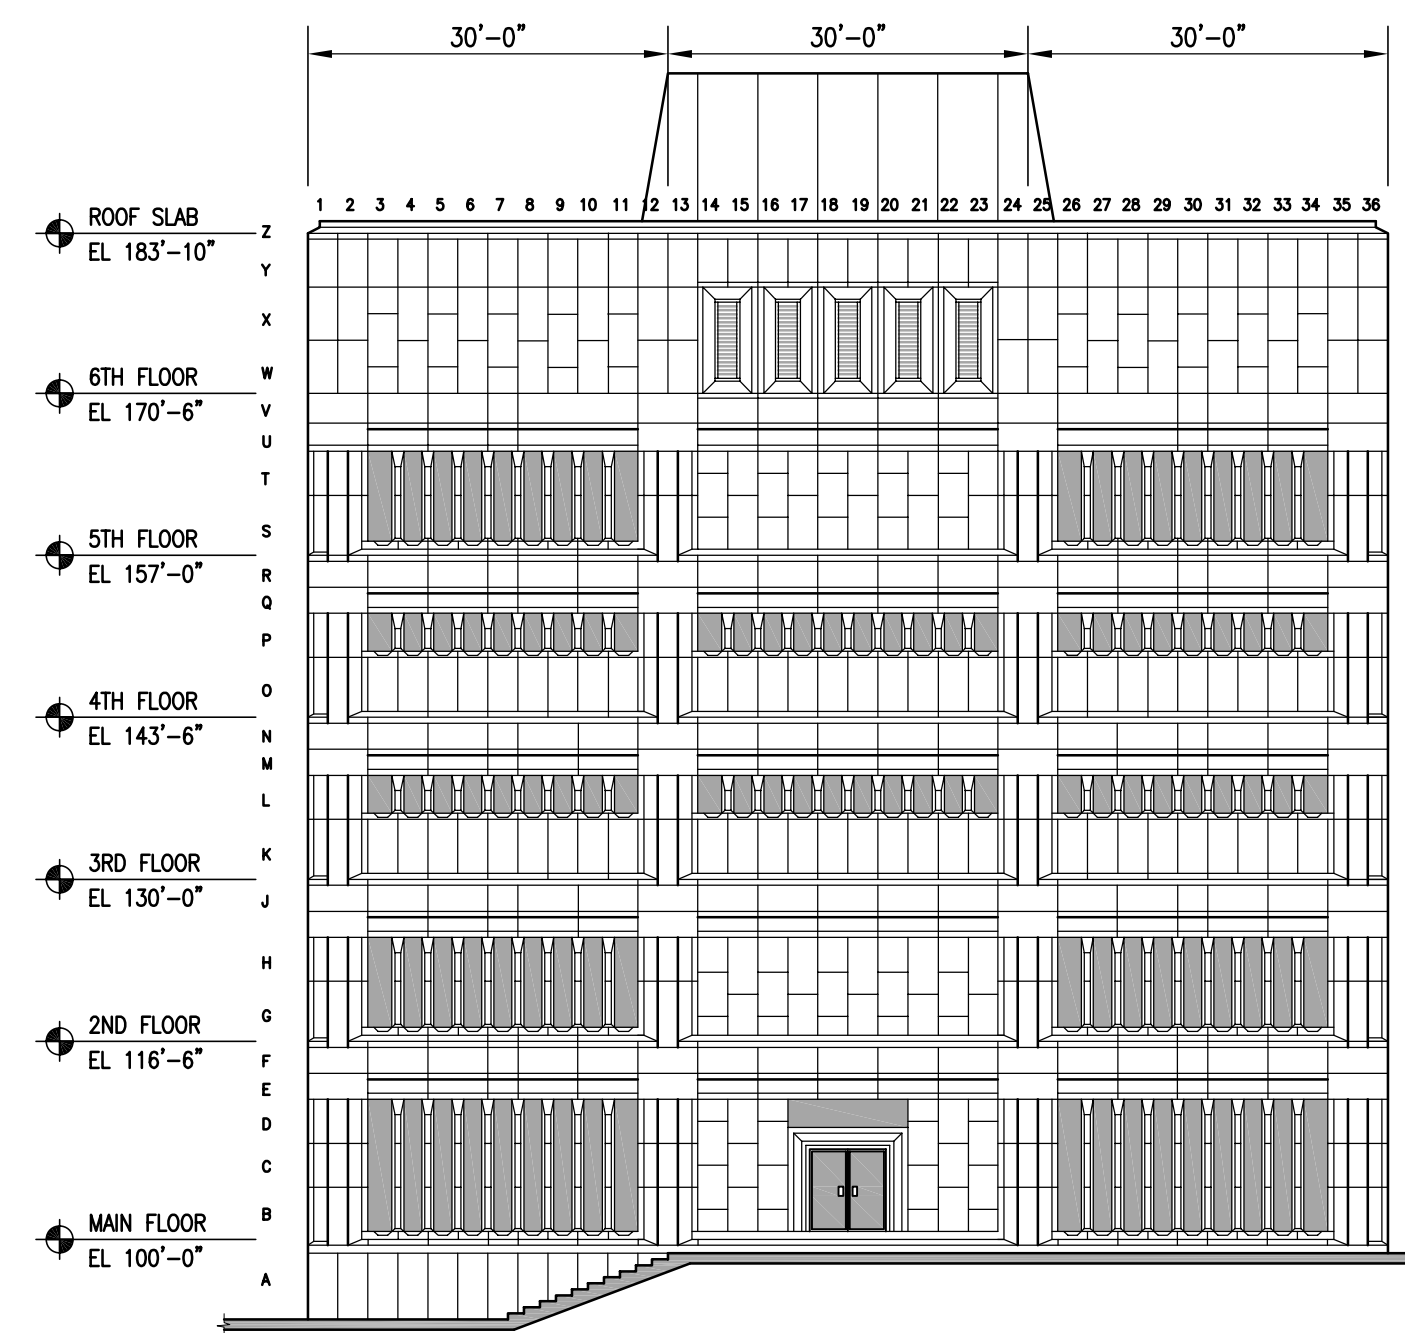


**NORTH ELEVATION**  
1/16" = 1'-0"

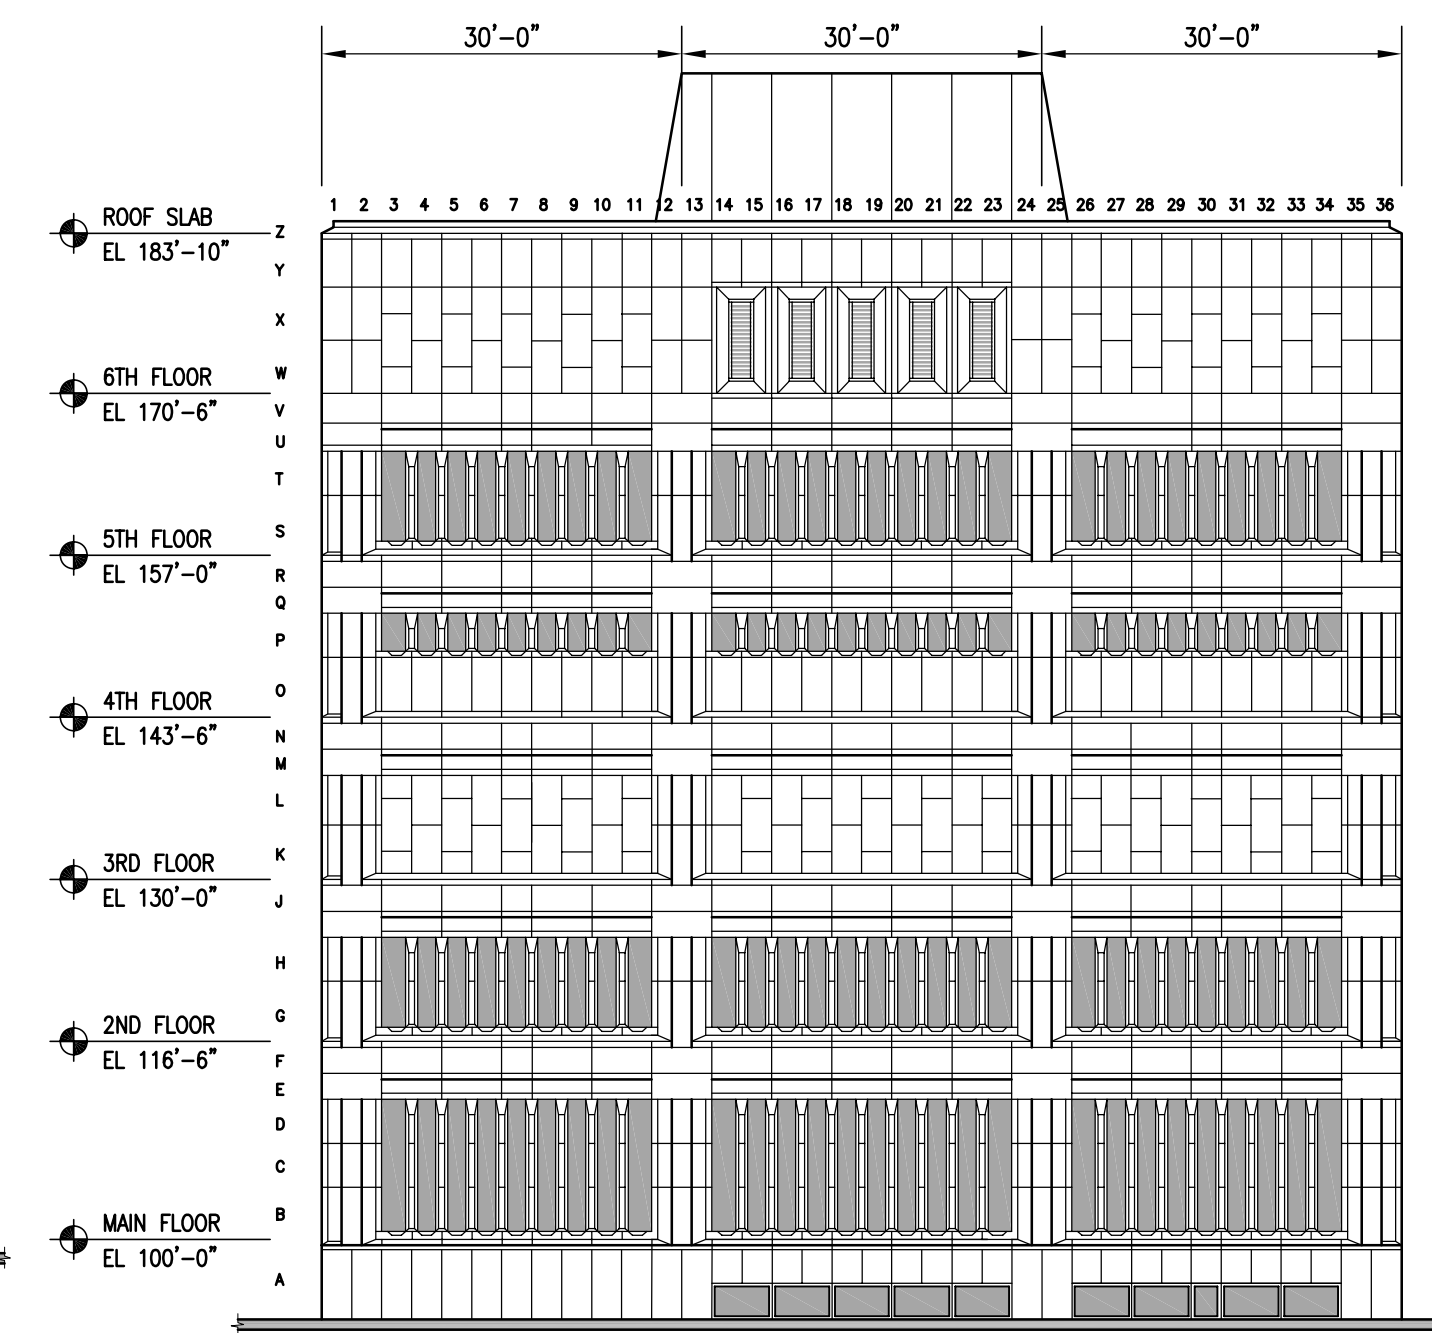


**SOUTH ELEVATION**  
1/16" = 1'-0"

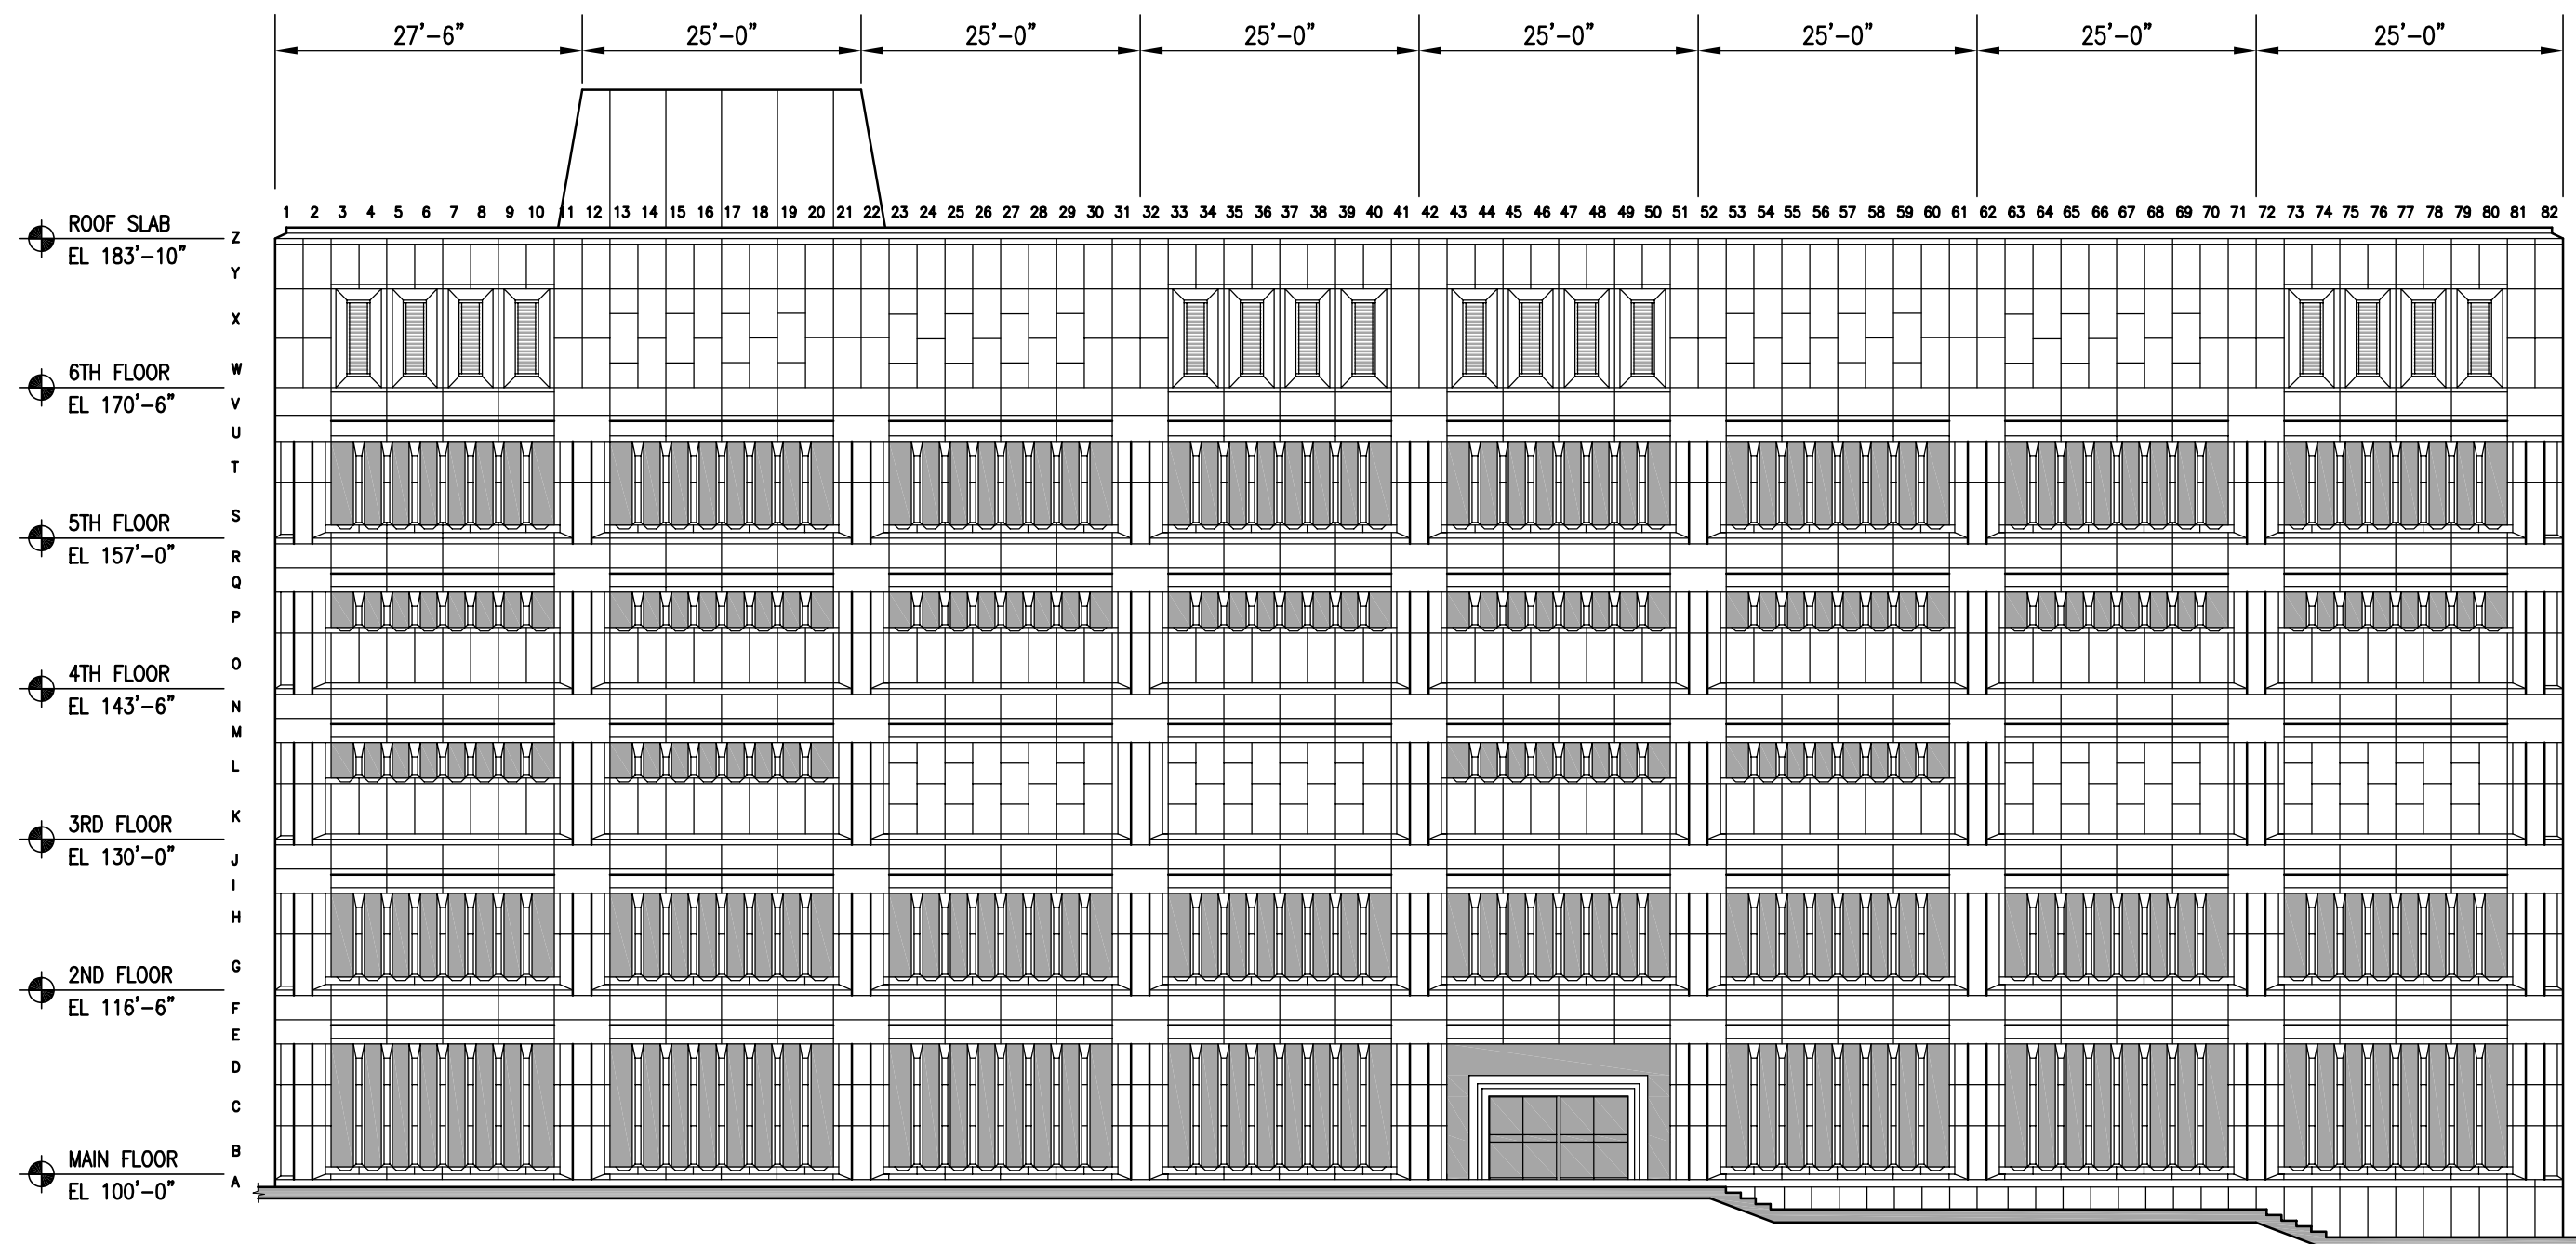

**WEST ELEVATION**  
1/16" = 1'-0"

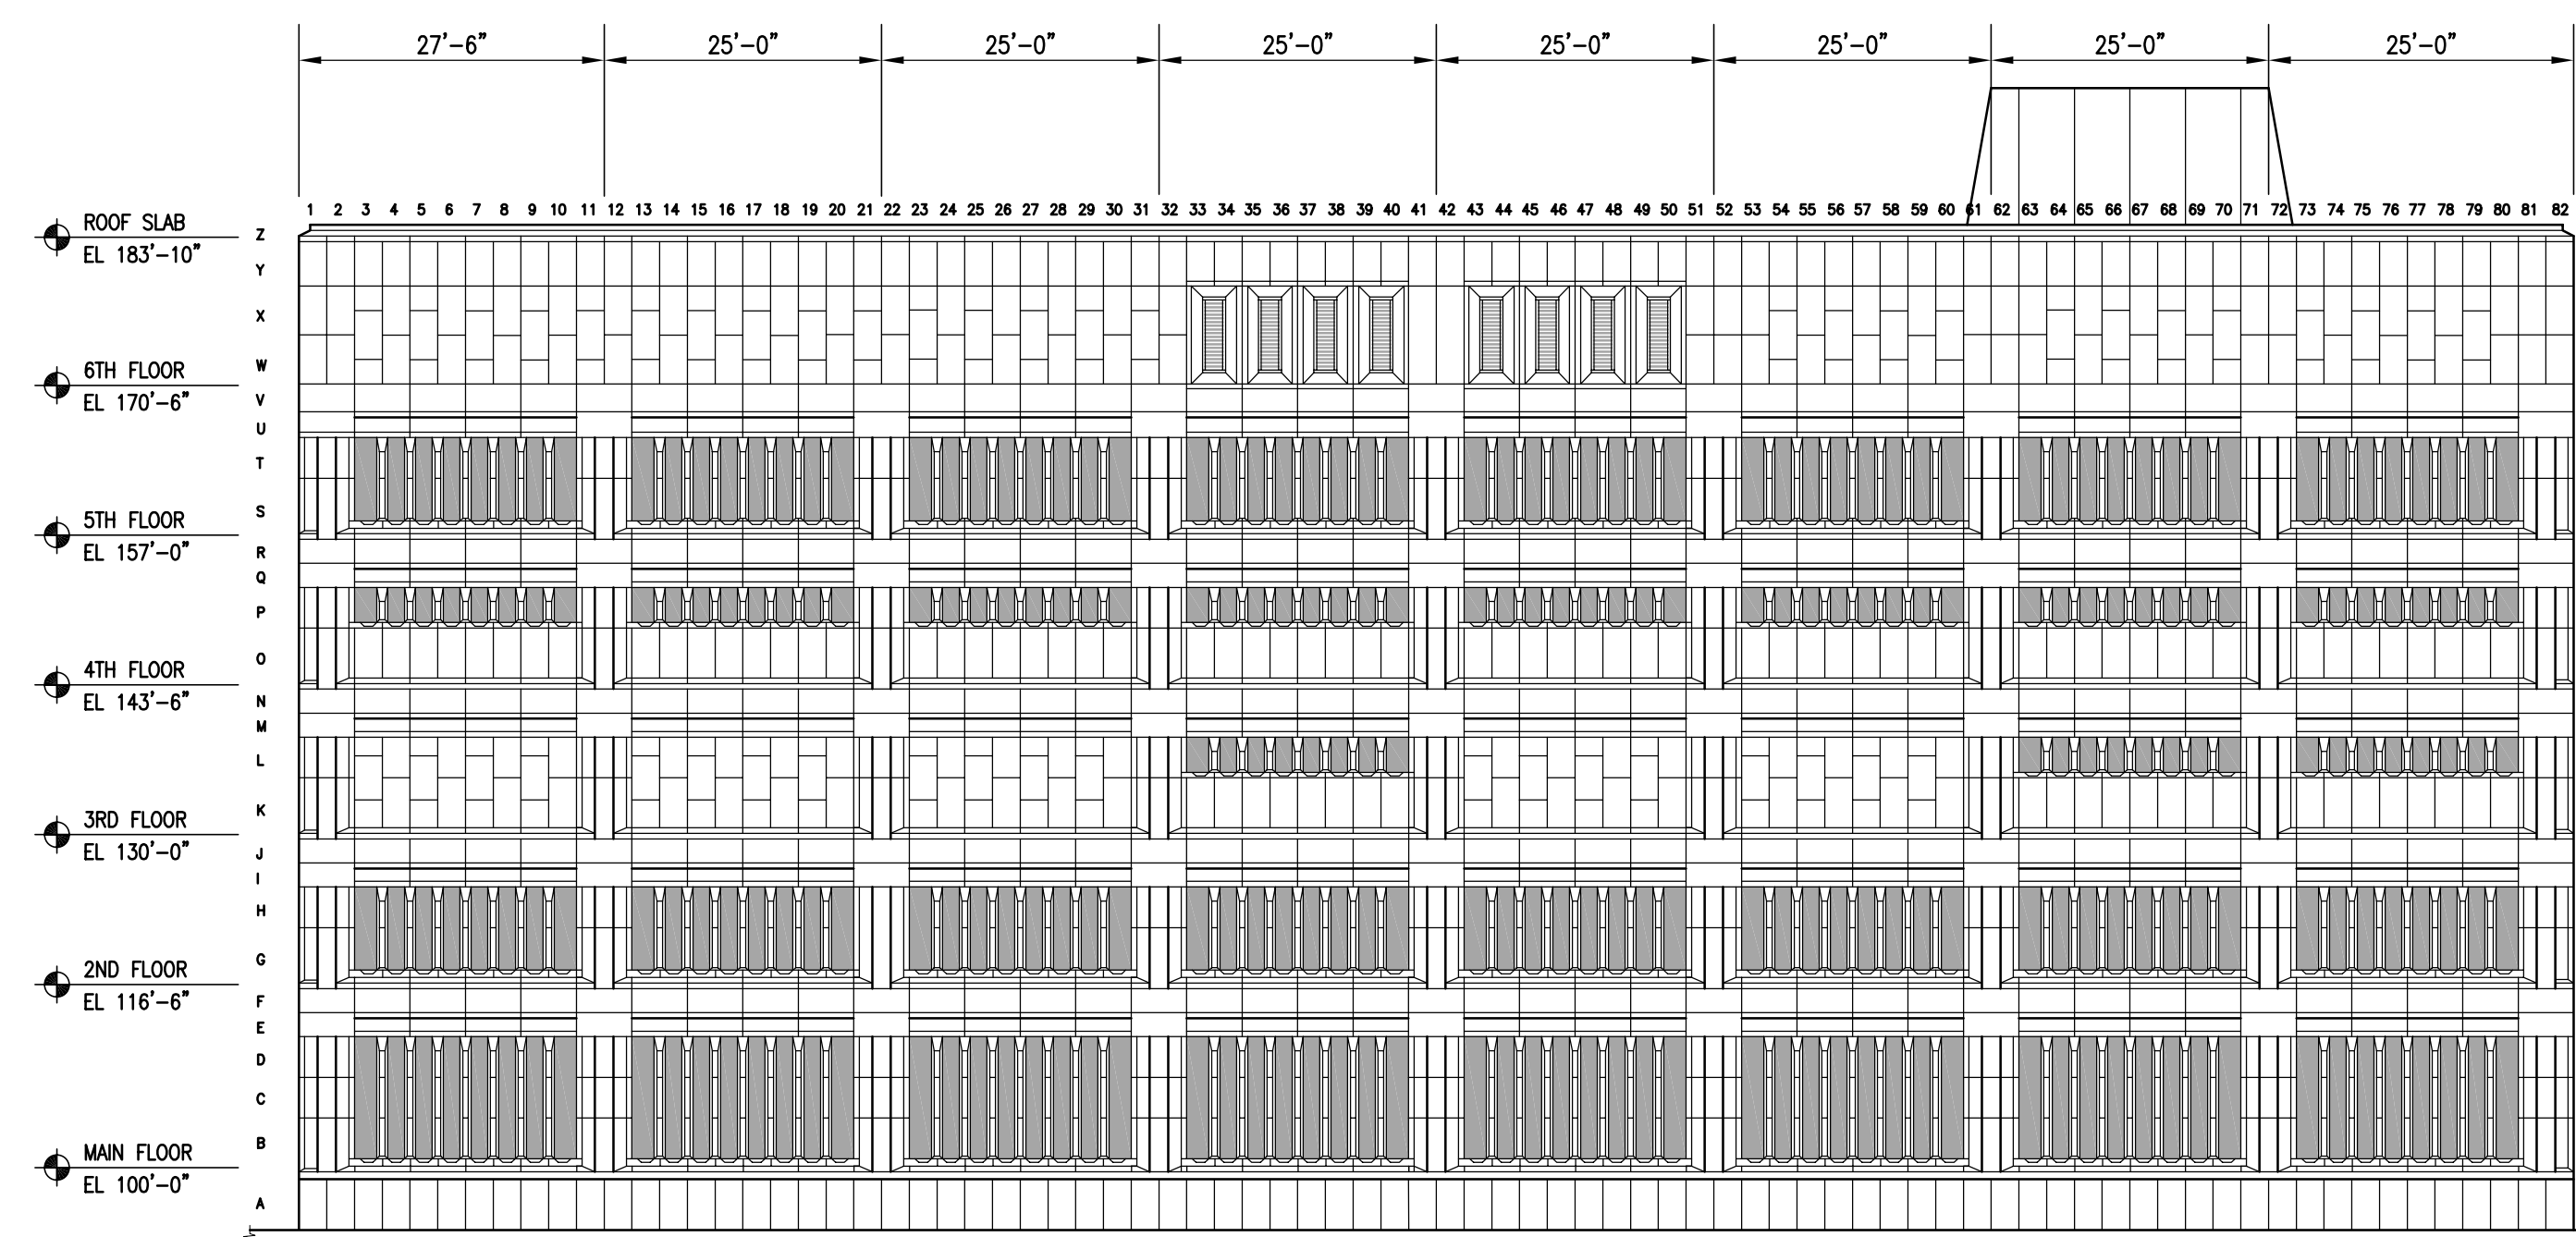


**EAST ELEVATION**  
1/16" = 1'-0"

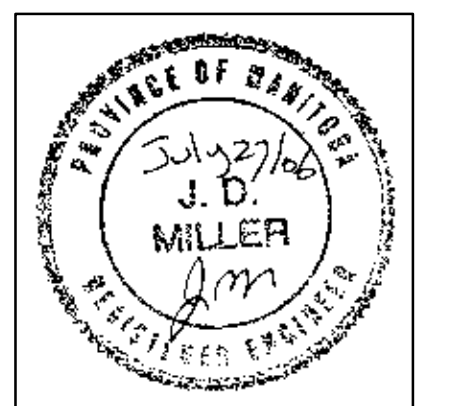

NO.	REVISION/DESCRIPTION	BY	DATE
SEALS			

DRAWN BY	CHECKED BY	APPROVED
TW	USER APPROVAL	
DATE	2006.06.20	

 **CITY OF WINNIPEG**  
PLANNING, PROPERTY &  
DEVELOPMENT DEPARTMENT  
CIVIC ACCOMMODATIONS DIVISION  
300 - 65 GARRY ST. R3C 4K4

PROJECT  
PUBLIC SAFETY BUILDING  
151 PRINCESS STREET  
2006 CLADDING STABILIZATION  
WINNIPEG, MANITOBA

SHEET TITLE  
**PLAN VIEW & ELEVATION**

SCALE	PROJECT NO.	SHEET NO.
AS NOTED	2006-439	SK-1

DRAWING SHEET SIZE: 24x36 PLOT 1:1