


EXISTING PORCH
(NIC)

1 SOUTH ELEVATION
A-02

REVISIONS		
NO.	DATE	PARTICULARS
1	2006-07-27	ISSUED FOR TENDOR

- NOTES**
- ① ALL EXISTING SIDING AND TRIM TO BE REPAINTED THROUGHOUT.
 - ② ALL EXISTING SHUTTERS TO BE REMOVED, REPAINTED AS REQ'D, STRIPPED AND REPAINTED.
 - ③ ALL EXISTING EXTERIOR METAL COMPONENTS OF FIRE ESCAPES TO BE REPAINTED.
- NIC NOT IN CONTRACT

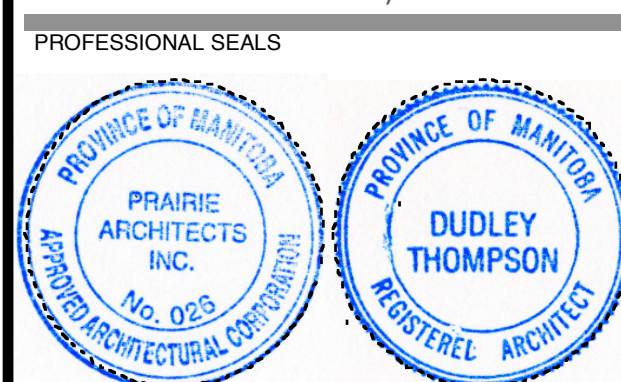

THIS DRAWING MUST NOT BE SCALED.
THE CONTRACTOR SHALL VERIFY ALL DIMENSIONS AND OTHER DATA ON SITE PRIOR TO COMMENCEMENT OF WORK. ALL DISCREPANCIES, ERRORS, AND OMISSIONS ARE TO BE REPORTED TO THE ARCHITECT.
DRAWING AND SPECIFICATIONS, AS INSTRUMENTS OF SERVICE, ARE THE PROPERTY OF THE ARCHITECT, THE COPYRIGHT IN THE SAME BEING RESERVED TO HIM.
NO REPRODUCTION MAY BE MADE WITHOUT THE PERMISSION OF THE ARCHITECT, AND WHEN MADE, MUST BEAR HIS NAME. ALL PRINTS TO BE RETURNED TO THE ARCHITECT ON REQUEST.



200 -141 Bannatyne Avenue, Winnipeg, Manitoba R3B 0R3
Telephone - 204.956.0938 Facsimile - 204.943.5597

PROJECT TITLE
EXTERIOR PAINTING & REPAIRS AT ST. BONIFACE MUSEUM 494 TACHE AVE. BID OPP No. 451-2006

LOCATION
494 TACHE WINNIPEG, MANITOBA

CLIENT
ST. BONIFACE MUSEUM

DRAWING TITLE
SOUTH ELEVATION

DRAWN BC	APPROVED DT	DRAWING A-02
SCALE NTS	DATE ISSUED 2006-07-27	
JOB NUMBER 2006.10	DATE PLOTTED 2006/07/27	REVISION R-0