


| REVISIONS | | |
|-----------|------------|-------------------|
| NO. | DATE | PARTICULARS |
| 1 | 2006-07-27 | ISSUED FOR TENDOR |
| | | |
| | | |
| | | |

- NOTES**
- ① ALL EXISTING SIDING AND TRIM TO BE REPAINTED THROUGHOUT.
 - ② ALL EXISTING SHUTTERS TO BE REMOVED, REPAINTED AS REQ'D, STRIPPED AND REPAINTED.
 - ③ ALL EXISTING EXTERIOR METAL COMPONENTS OF FIRE ESCAPES TO BE REPAINTED.
- NIC NOT IN CONTRACT

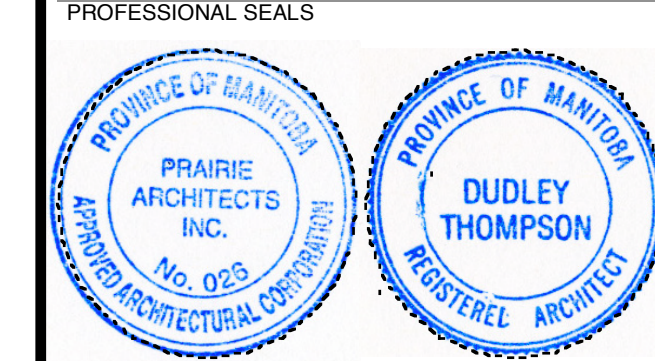

THIS DRAWING MUST NOT BE SCALED.
 THE CONTRACTOR SHALL VERIFY ALL DIMENSIONS AND OTHER DATA ON SITE PRIOR TO COMMENCEMENT OF WORK. ALL DISCREPANCIES, ERRORS, AND OMISSIONS ARE TO BE REPORTED TO THE ARCHITECT.
 DRAWING AND SPECIFICATIONS, AS INSTRUMENTS OF SERVICE, ARE THE PROPERTY OF THE ARCHITECT. THE COPYRIGHT IN THE SAME BEING RESERVED TO HIM.
 NO REPRODUCTION MAY BE MADE WITHOUT THE PERMISSION OF THE ARCHITECT, AND WHEN MADE, MUST BEAR HIS NAME. ALL PRINTS TO BE RETURNED TO THE ARCHITECT ON REQUEST.



200 -141 Bannatyne Avenue, Winnipeg, Manitoba R3B 0R3
 Telephone - 204.956.0938 Facsimile - 204.943.5597

PROJECT TITLE
EXTERIOR PAINTING & REPAIRS AT ST. BONIFACE MUSEUM
494 TACHE AVE.
BID OPP No. 451-2006

LOCATION
 494 TACHE
 WINNIPEG, MANITOBA

CLIENT
 ST. BONIFACE MUSEUM

DRAWING TITLE
 EAST ELEVATION

| | | |
|-----------------------|----------------------------|------------------------|
| DRAWN BC | APPROVED DT | DRAWING A-03 |
| SCALE NTS | DATE ISSUED 2006-07-27 | |
| JOB NUMBER 2006.10 | DATE PLOTTED 2006/07/27 | REVISION R-0 |