

David Wagner Associates Inc.
 4 - 430 River Avenue Winnipeg, Manitoba, R3L 0C6 (204) 452-2426
 LANDSCAPE ARCHITECTURE • URBAN DESIGN • GOLF COURSE ARCHITECTURE



Note: Refer to Drawing L1 for Existing Site Survey Grades

- Legend:
- 33.09 Proposed Grades
 - +BT 32.97 Bottom of Trench
 - Multi Flow Drain System

DO NOT SCALE DRAWINGS

revisions	description	date
5		
4		
3	Released for Tender	15-09-06
2	99% Review	6-09-06
1	90% Review	24-08-06
0	70% Review	27-07-06


SARGENT PARK SKATEPARK
 WINNIPEG, MANITOBA

approved by
 designed by
 drawn by LLW date 25 August 2006
 Client




SITE GRADING AND DRAINAGE PLAN


project no.	sheet	revision no.
0517	L3	0

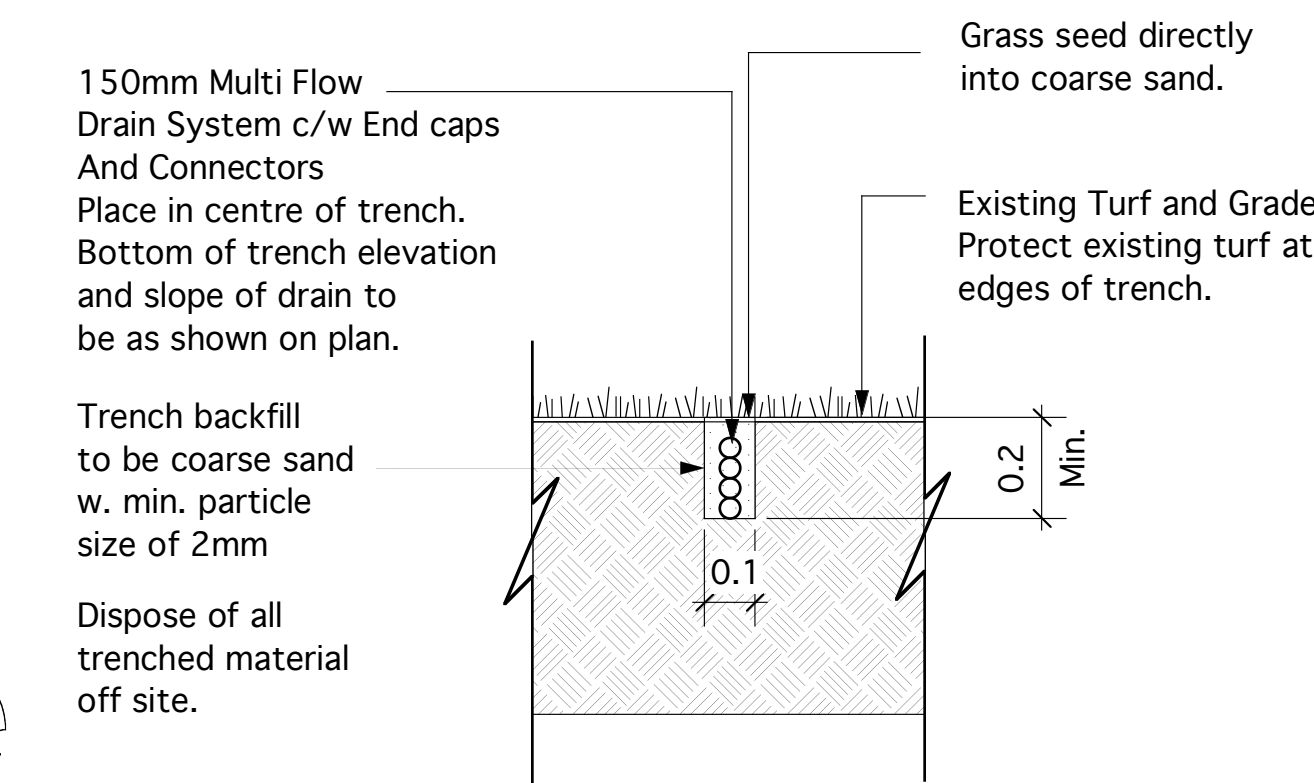

2 MULTI FLOW DRAIN AND TRENCH
 L3 Scale: 1:15

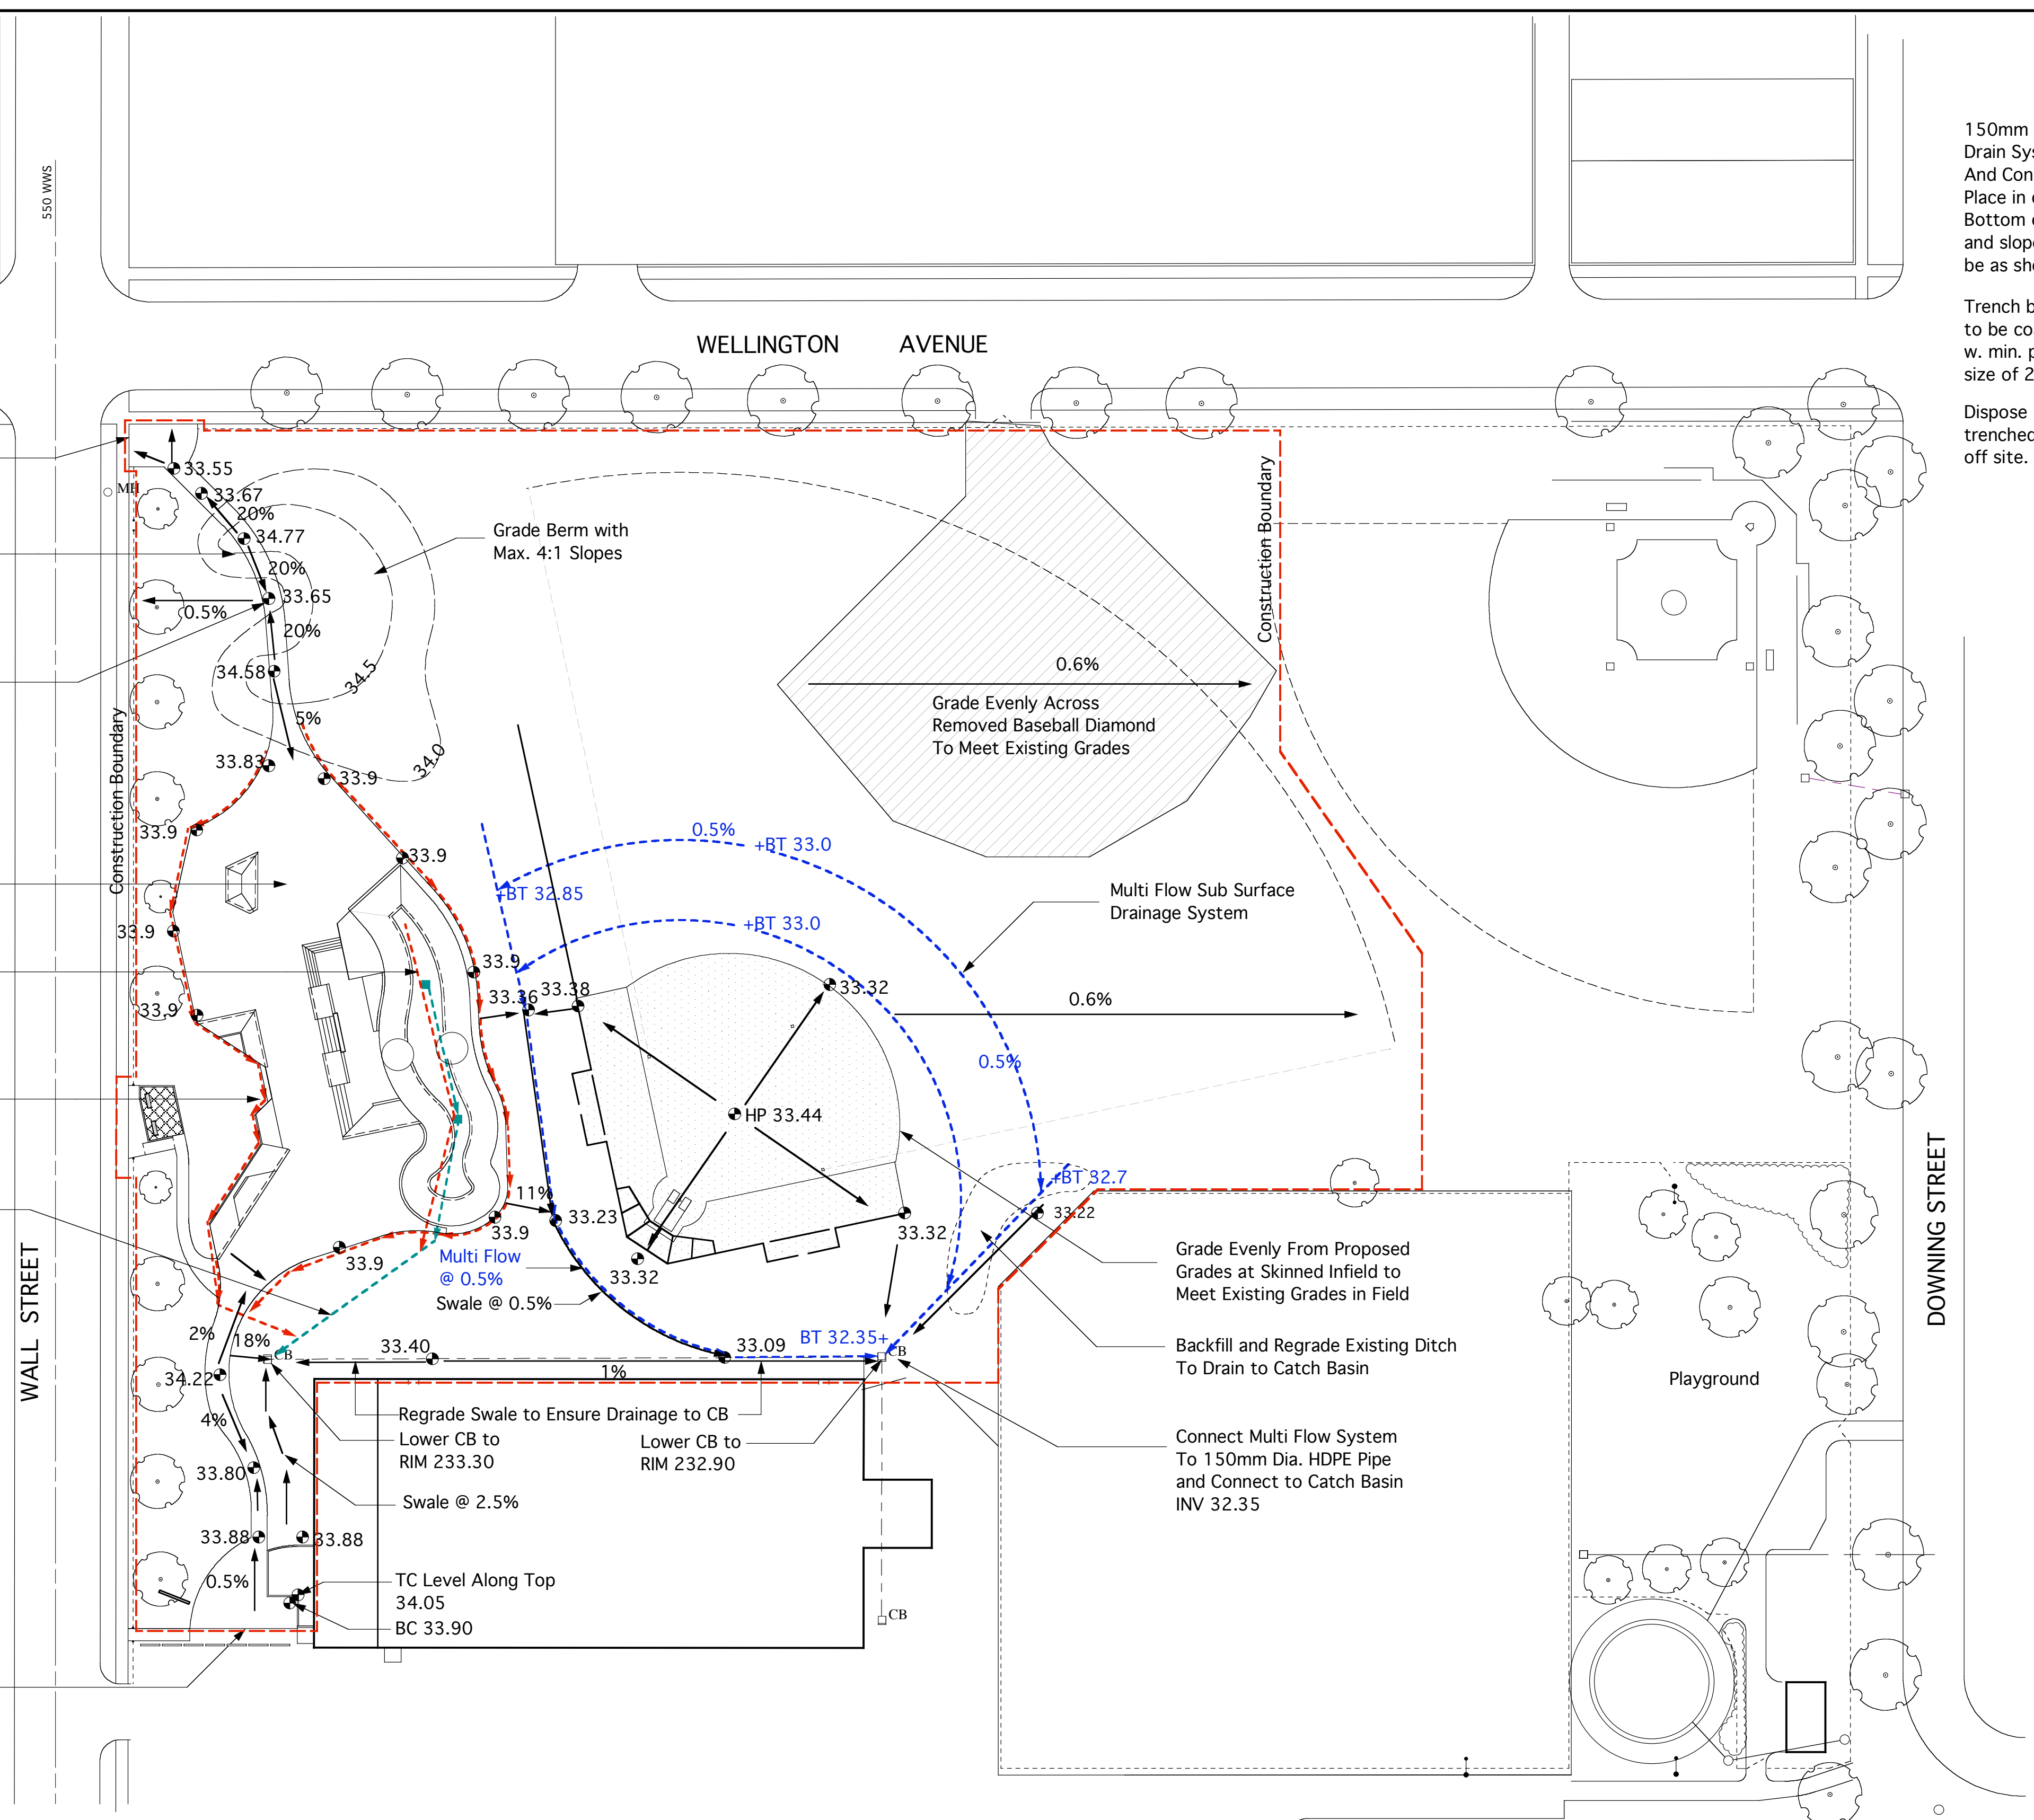

1 SITE GRADING AND DRAINAGE PLAN
 L3 Scale: 1:500

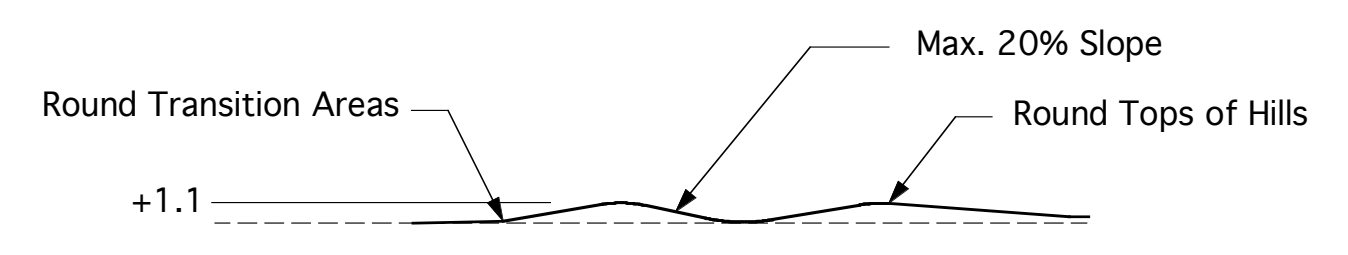

4 ROLLING HILL SKATE ELEMENT - PROFILE
 L3 NTS