



NOTES :

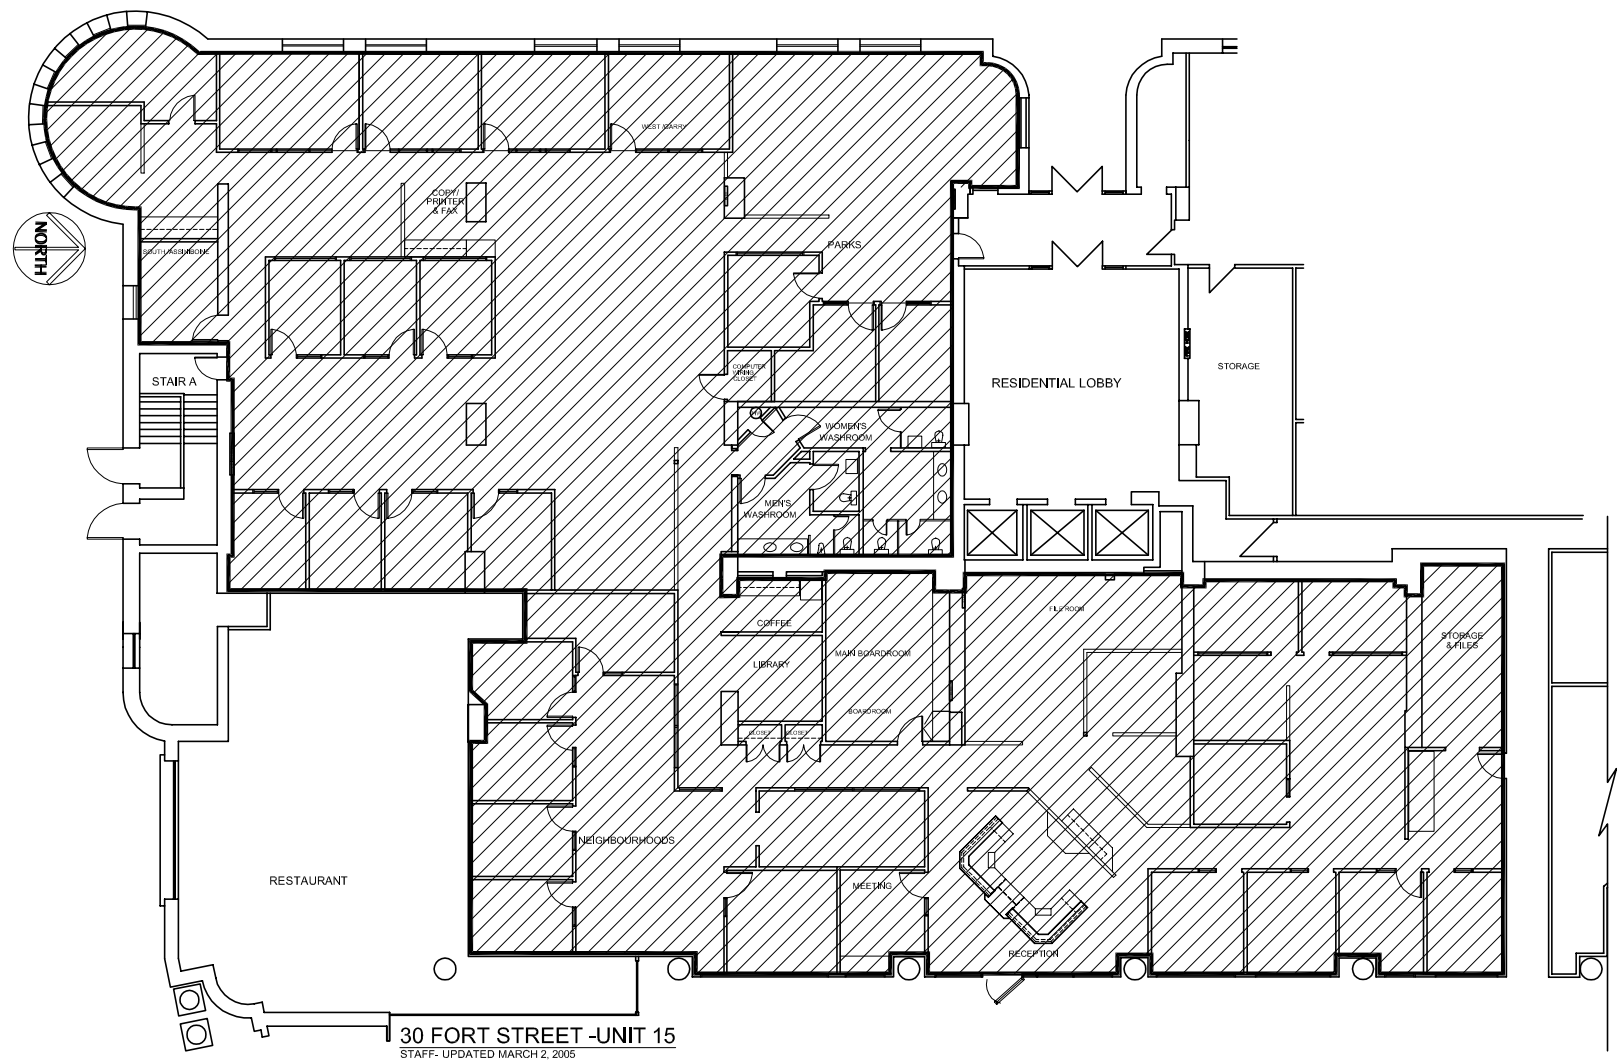

30 FORT STREET -UNIT 15
 STAFF. UPDATED MARCH 2, 2005

AREA TO CLEAN

 


11,550 SQUARE FEET

NO.	REVISION/DESCRIPTION	BY	DATE
SEALS			

FLOOR PLAN UPDATED SEPT03

DRAWN BY	CHECKED BY	APPROVED
MK		
DATE	USER APPROVAL	

 

30 FORT STREET
 UNIT 15

SHEET TITLE

MALL LEVEL (MAIN FLOOR)

0030FT1501

SCALE	PROJECT NO	SHEET NO
N.T.S.		A-1