


NOTES:

Address 10 FORT STREET UNIT 18 Project No. UNIT 18 Description MALL LEVEL - FLOOR PLAN Sheet No. A-1 Date DEC 00 File Name

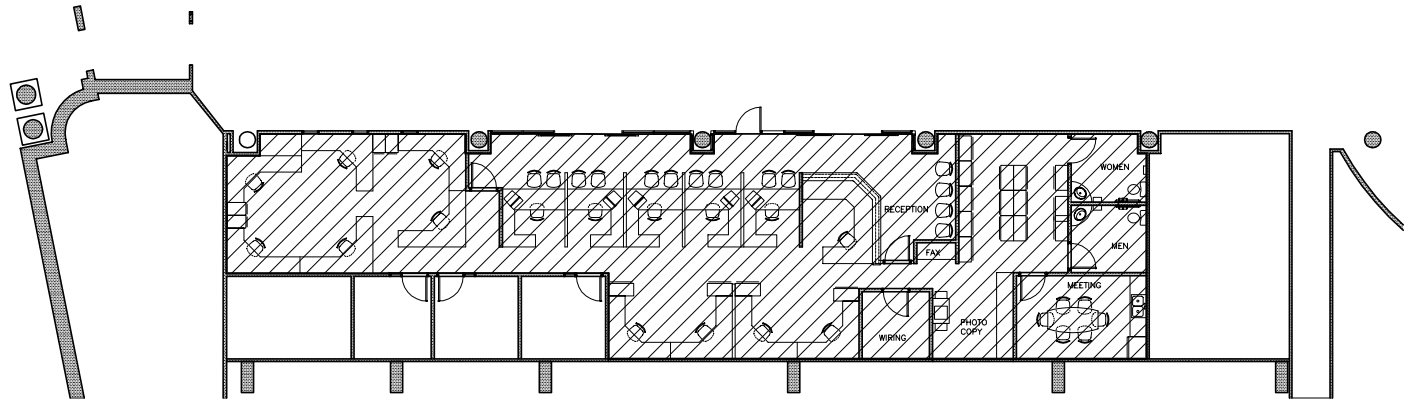

MALL FLOOR PLAN -UNIT 18

AREA TO CLEAN = 2,435 SQ. FT.

NO.	REVISION/DESCRIPTION	BY	DATE

SEALS

FLOOR PLAN SITE CHECKED DEC 00

DRAWN BY DATE	MK	CHECKED BY USER APPROVAL	APPROVED
------------------	----	-----------------------------	----------

 THE CITY OF WINNIPEG
PLANNING, PROPERTY &
DEVELOPMENT DEPARTMENT
CIVIC ACCOMMODATIONS DIVISION
300-45 GARRY ST. R3C 4K4
PROJECT

30 FORT STREET
UNIT 18

SHEET TITLE

MALL LEVEL (MAIN FLOOR)

0030FT1801

SCALE N.T.S.	PROJECT NO.	SHEET NO. A-1
-----------------	-------------	------------------