


DATE: YEAR/M/DD FILE NAME: XXXXXX-XXX-00.dwg
 DESCRIPTION: MAIN FLOOR PLAN - DEMO
 PROJECT No.: XXXX-XXX-XX
 ADDRESS: PROJECT ADDRESS

NOTES:

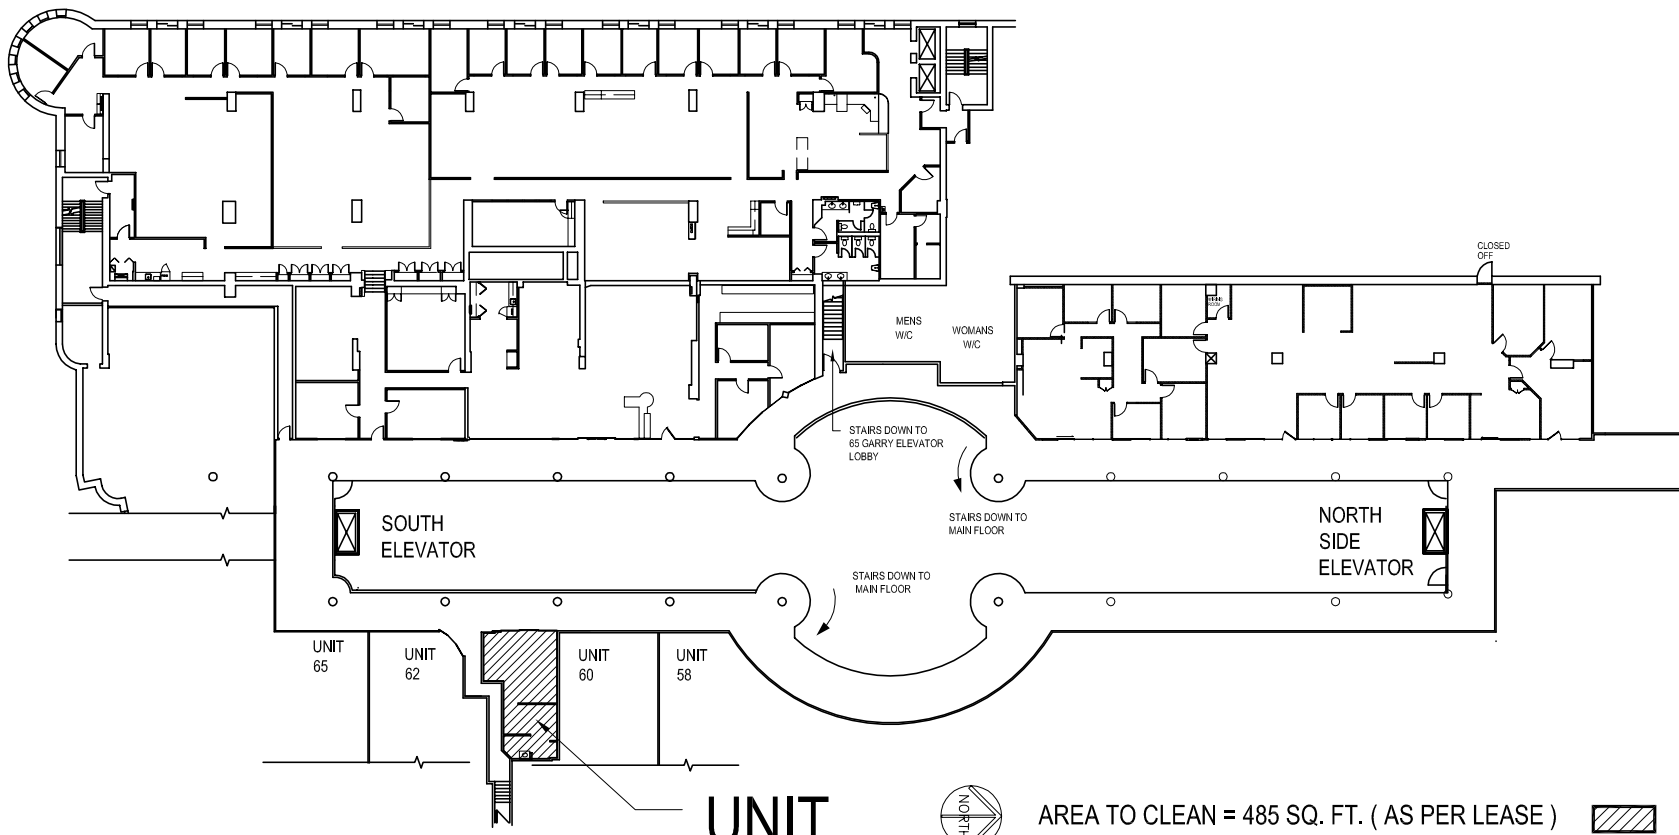

MEZZANINE LEVEL FLOOR PLAN
 N.T.S.

**UNIT
 61**



AREA TO CLEAN = 485 SQ. FT. (AS PER LEASE)

FORT GARRY PLACE COMPLEX
 30 FORT ST. UNIT 61- "PERMIT X-PRESS" OFFICE
 MEZZANINE & SECOND FLOOR

NO.	REVISION/DESCRIPTION	BY	DATE

DRAWN BY	DATE	CHECKED BY	APPROVED

200.00.23
 USER APPROVAL

 CITY OF WINNIPEG
 PLANNING, PROPERTY &
 DEVELOPMENT DEPARTMENT
 CIVIC ACCOMMODATIONS DIVISION
 300 - 65 GARRY ST. R3C 4K4

PROJECT
 FORT GARRY PLACE
 PERMIT X-PRESS OFFICE
 UNIT 61 - 30 FORT STREET

SHEET TITLE
 MEZZANINE FLOOR PLAN
 AREAS TO CLEAN

SCALE	PROJECT NO.	SHEET NO.
N.T.S.	XXXX-XXX-XX	A1

0030FT61-0M