


2003.07.25 File Name Date Description MEZZ. FLOOR PLAN Project No. Address 30 FORT STREET -UNITS 78 & 83


NOTES :

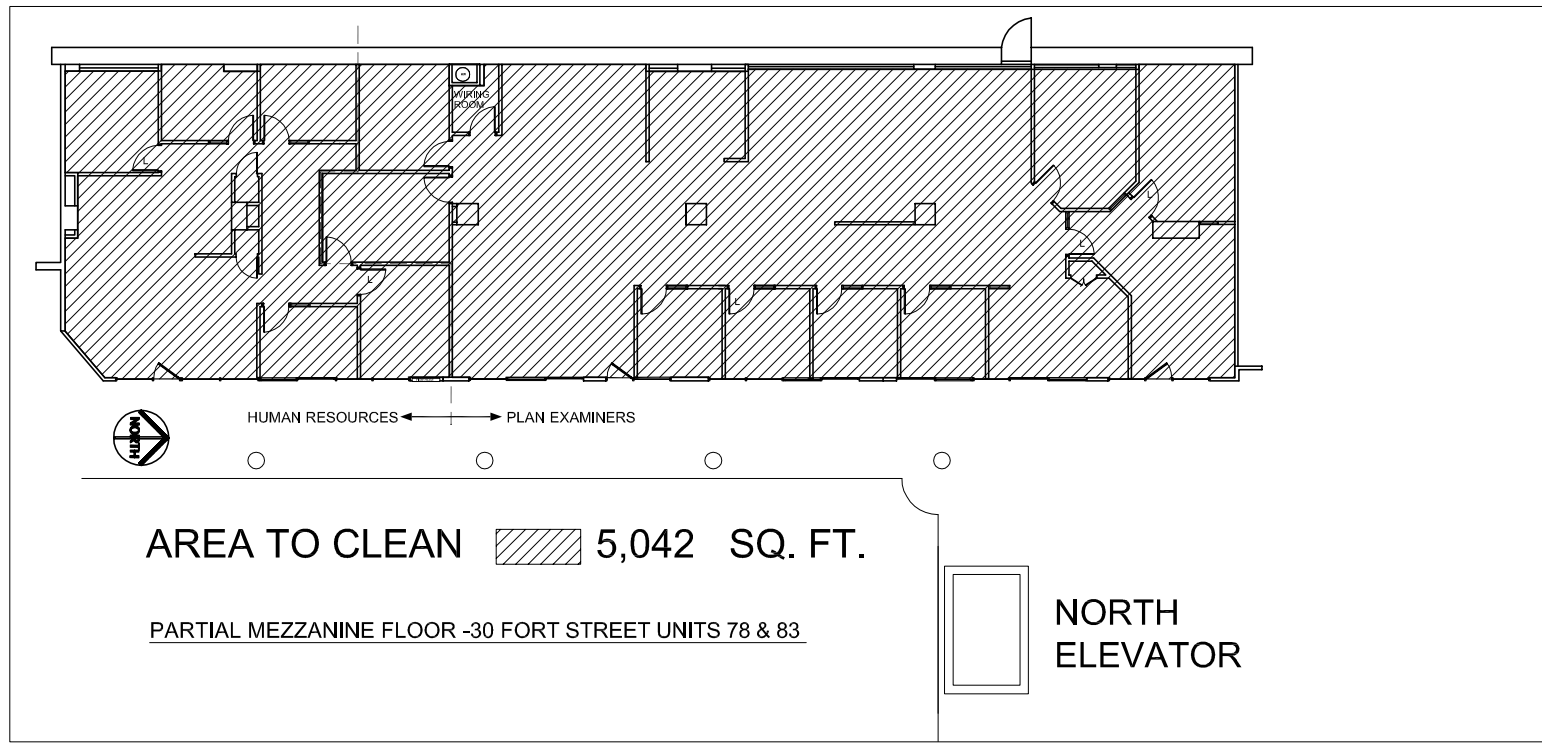

NO.	REVISION/DESCRIPTION	BY	DATE
SEALS			

DRAWN BY	CHECKED BY	APPROVED
MMK	USER APPROVAL	

DATE 2003.07.25

 CITY OF WINNIPEG
PLANNING, PROPERTY &
DEVELOPMENT DEPARTMENT
CIVIC ACCOMMODATIONS DIVISION
300 - 65 GARRY ST. R3C 4K4

PROJECT

Fort Garry Place
30 Fort Street -Units 78 & 83

SHEET TITLE

Floor Plan
Mezzanine Level
0030FT78-83-0M

SCALE	PROJECT NO.	SHEET NO.
1/8" = 1'-0"		A-1