





NOTES :

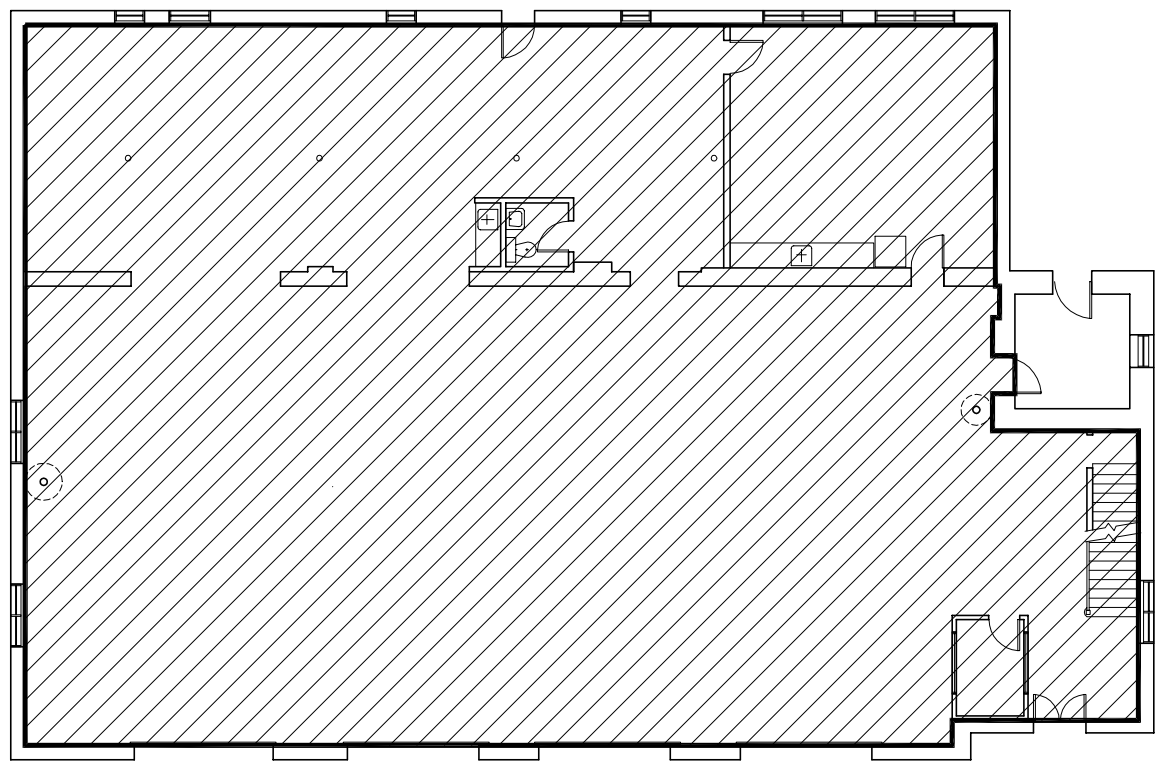

MAIN FLOOR PLAN

AREA TO CLEAN = 4,853 SQ. FT. 

NO.	REVISION/DESCRIPTION	BY	DATE
SEALS			

DRAWN BY	CHECKED BY	APPROVED
DATE	USER APPROVAL	



THE CITY OF WINNIPEG
 CIVIC BUILDINGS DEPARTMENT
 400-180 KING ST. R3B 3G8

PROJECT
 FIREHALL MUSEUM
 56 MAPLE STREET

SHEET TITLE		
MAIN FLOOR PLAN		
		0056MP01

SCALE N.T.S.	PROJECT NO.	SHEET NO.
-----------------	-------------	-----------