




NOTES :

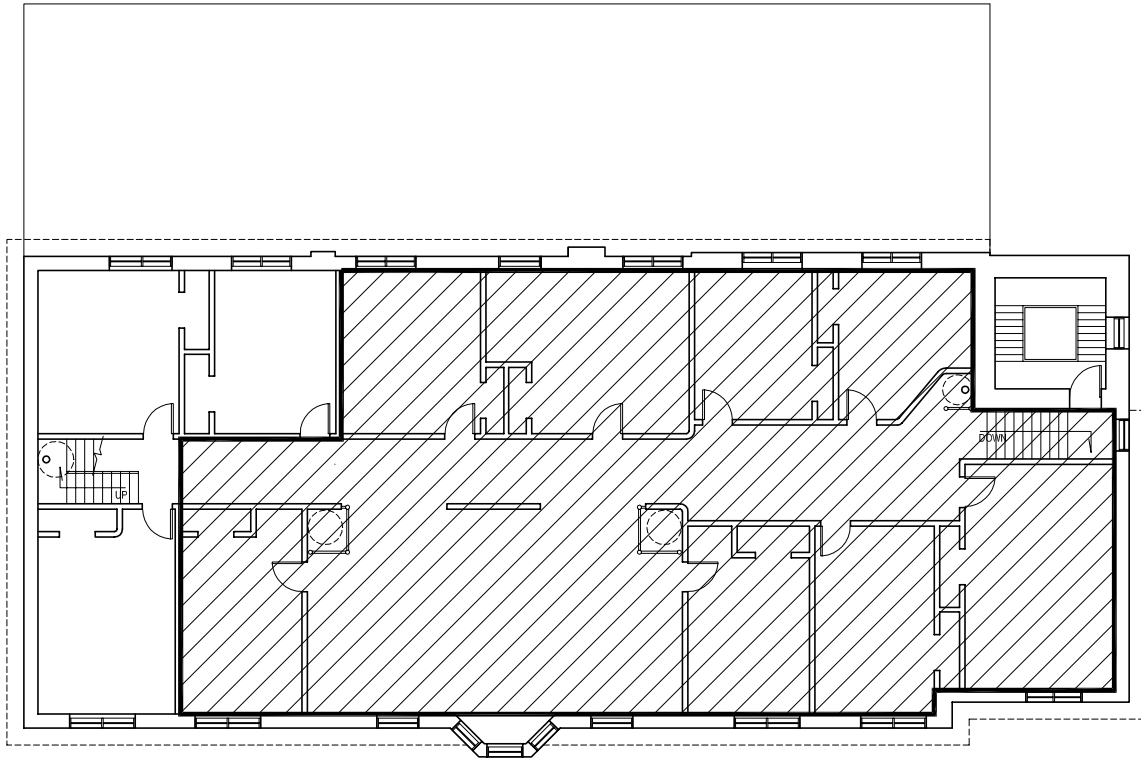

SECOND FLOOR PLAN

AREA TO CLEAN = 2,548 SQ. FT.



NO.	REVISION/DESCRIPTION	BY	DATE
SEALS			

DRAWN BY	CHECKED BY	APPROVED
DATE	USER APPROVAL	



THE CITY OF WINNIPEG  
CIVIC BUILDINGS DEPARTMENT  
400-180 KING ST. R3B 3G8

PROJECT

FIREHALL MUSEUM  
56 MAPLE

SHEET TITLE

SECOND FLOOR PLAN

0056MP02

SCALE	PROJECT NO.	SHEET NO.
1/8" = 1'-0"	0056MP01.DWG	A-3