


File Name  
Date  
Sheet no.  
Description  
Project No.  
Address

NOTES :

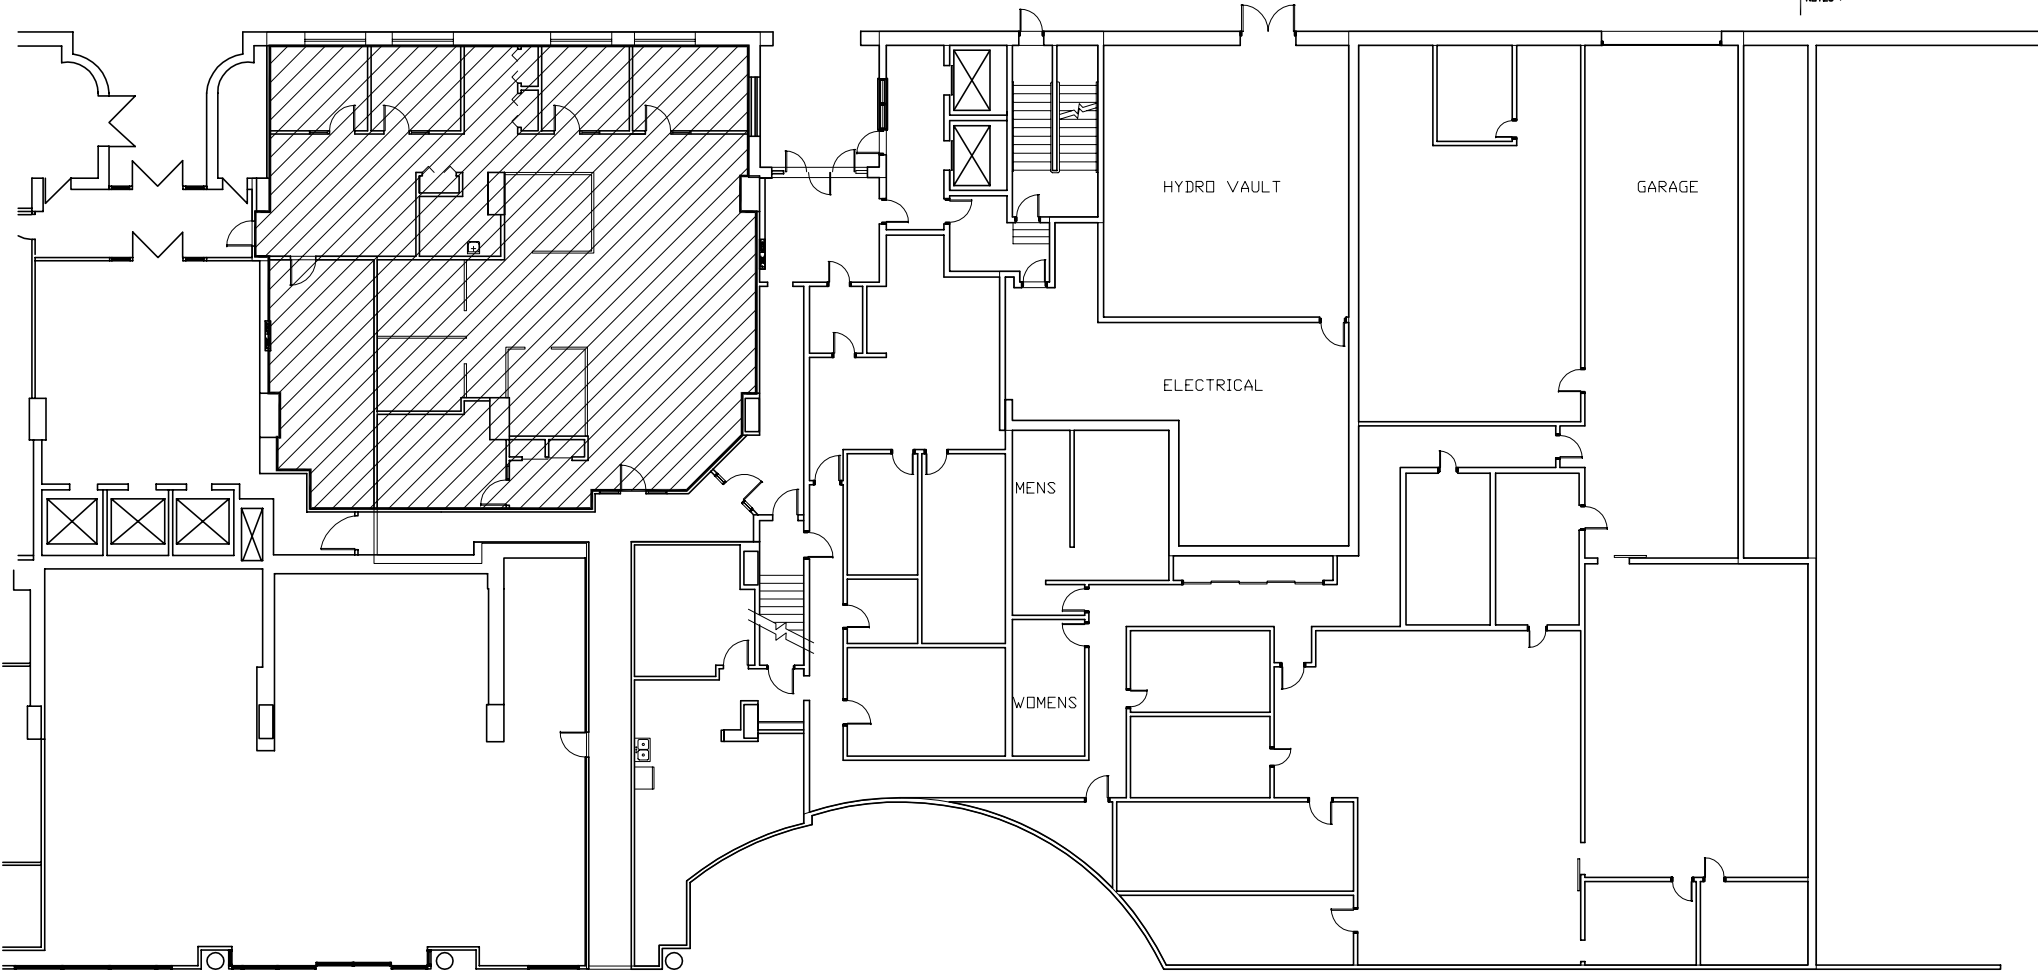


AREA TO CLEAN  2,998 SQUARE FEET

NO.	REVISION/DESCRIPTION	BY	DATE

SEALS

DRAWN BY MK | CHECKED BY | APPROVED  
DATE | USER APPROVAL

 

65 GARRY STREET  
LAND DEVELOPMENT

SHEET TITLE  
MAIN FLOOR PLAN

SCALE: N.T.S. | PROJECT NO. | SHEET NO. 0065GY01 A-1