




NOTES :

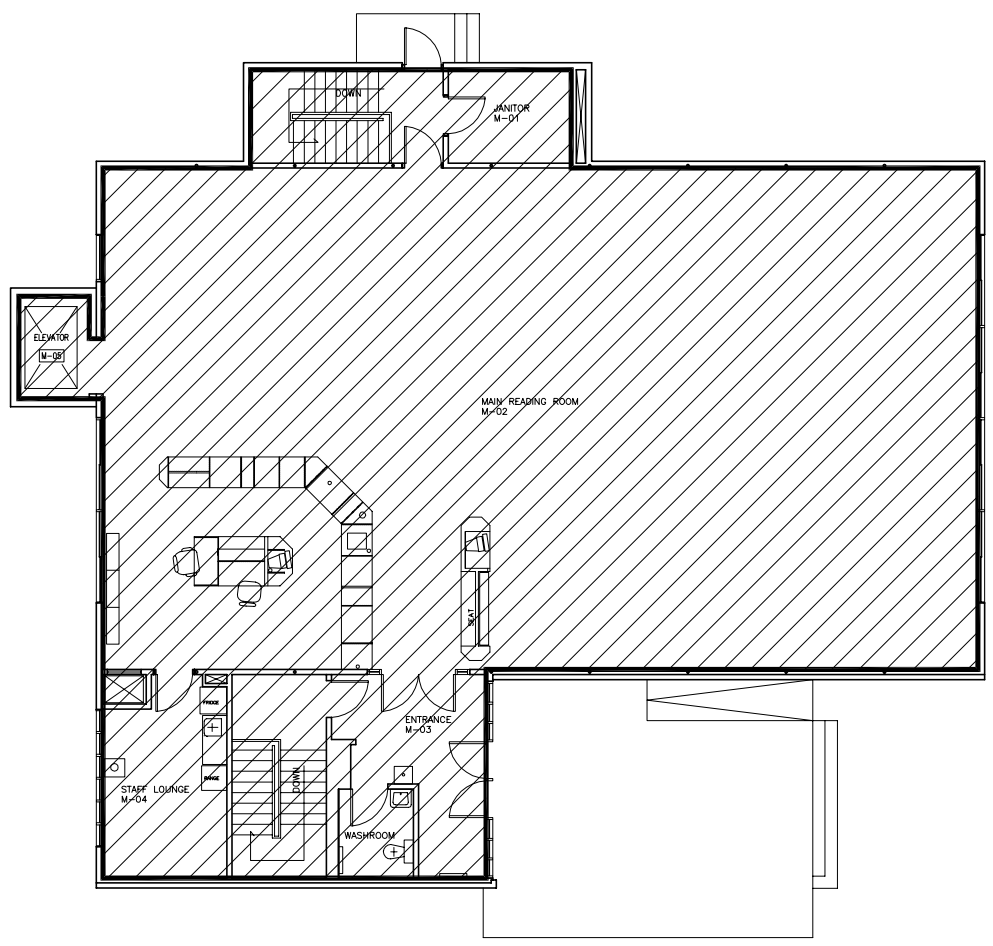

MAIN FLOOR PLAN

 3,698 SQUARE FEET
AREA TO BE CLEANED

NO.	REVISION/DESCRIPTION	BY	DATE
SEALS			

DRAWN BY	CHECKED BY	APPROVED
DATE	USER APPROVAL	


 THE CITY OF WINNIPEG
 CIVIC BUILDINGS DEPARTMENT
 400-180 KING ST. R3B 3G8

PROJECT
 66 ALLARD
 WESTWOOD LIBRARY

SHEET TITLE
 MAIN FLOOR PLAN
 0066AL01

SCALE N.T.S.	PROJECT NO.	SHEET NO. A-2 0066AL01.DWG
-----------------	-------------	-------------------------------