



FILE NAME: 0311RS02.dwg  
DATE: 2006.08.02  
DESCRIPTION: SECOND FLOOR PLAN  
PROJECT No:  
ADDRESS: 311 ROSS AVENUE

NOTES :

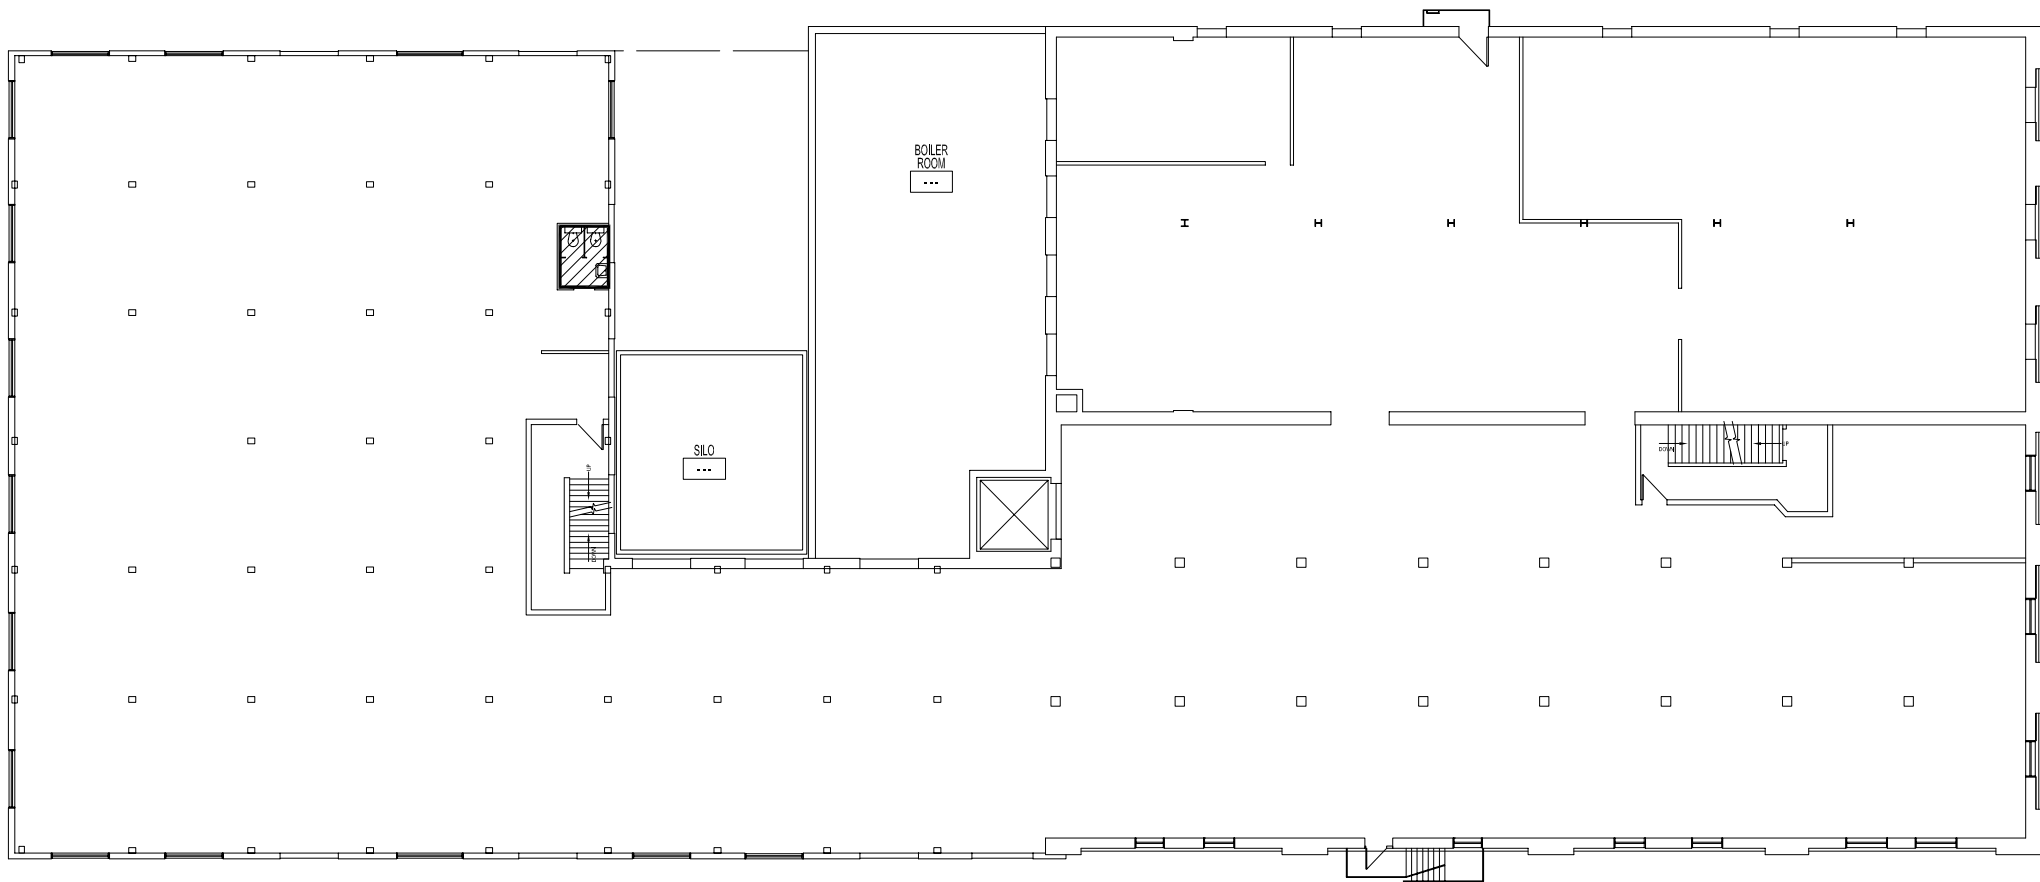

 SECOND FLOOR PLAN  
N.T.S.

AREA TO CLEAN = 43 SQ. FT. 

NO.	REVISION/DESCRIPTION	BY	DATE
SEALS			

DRAWN BY	CHECKED BY	APPROVED
MMK	USER APPROVAL	
DATE	2006.08.02	

 CITY OF WINNIPEG  
PLANNING, PROPERTY &  
DEVELOPMENT DEPARTMENT  
CIVIC ACCOMMODATIONS DIVISION  
300 - 85 GARRY ST. R3C 4K4  
PROJECT  
City of Winnipeg Surplus Storage Facility

311 ROSS AVENUE  
SHEET TITLE

SECOND FLOOR PLAN

SCALE	PROJECT NO.	SHEET NO.
AS SHOWN		A3