





NOTES :

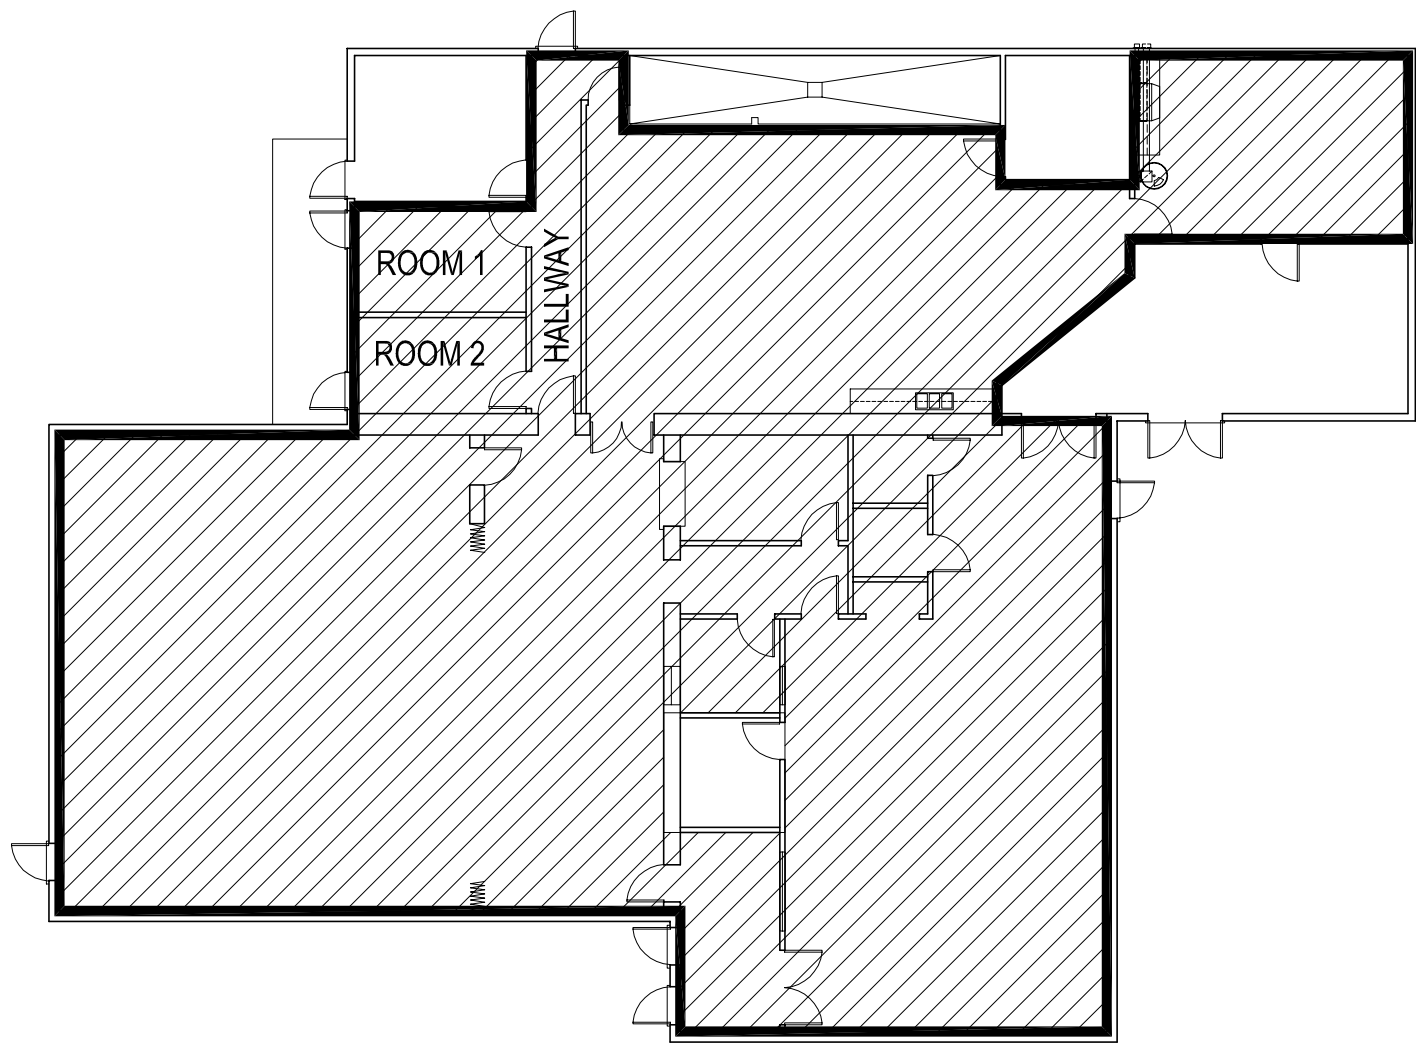

MAIN FLOOR PLAN

DRAWING NOT FIELD CHECKED

 AREA TO BE CLEANED
 5,160 SQUARE FEET

NO.	REVISION/DESCRIPTION	BY	DATE
SEALS			

DRAWN BY: JAD	CHECKED BY:	APPROVED
DATE: 950209	USER APPROVAL	



THE CITY OF WINNIPEG
 CIVIC BUILDINGS DEPARTMENT
 400-180 KING ST. R3B 3G8

PROJECT
 EAST END CULTURAL
 & LEISURE CENTRE
 575 LARSEN AVENUE

SHEET TITLE

MAIN FLOOR PLAN

0575LR01

SCALE N.T.S.	PROJECT NO.	SHEET NO.
-----------------	-------------	-----------