


NEWER ADDITION


1/2" DRYWALL
4 mm VAPOUR BARRIER
2X6" STUD
R-20 INSULATION
10" CONC. BLOCK

FLOOR PLAN:
SCALE 3/16" = 1'-0"

 AREA TO CLEAN = 1,240 SQ. FT.



TACHE AVENUE 66' R.O.W.

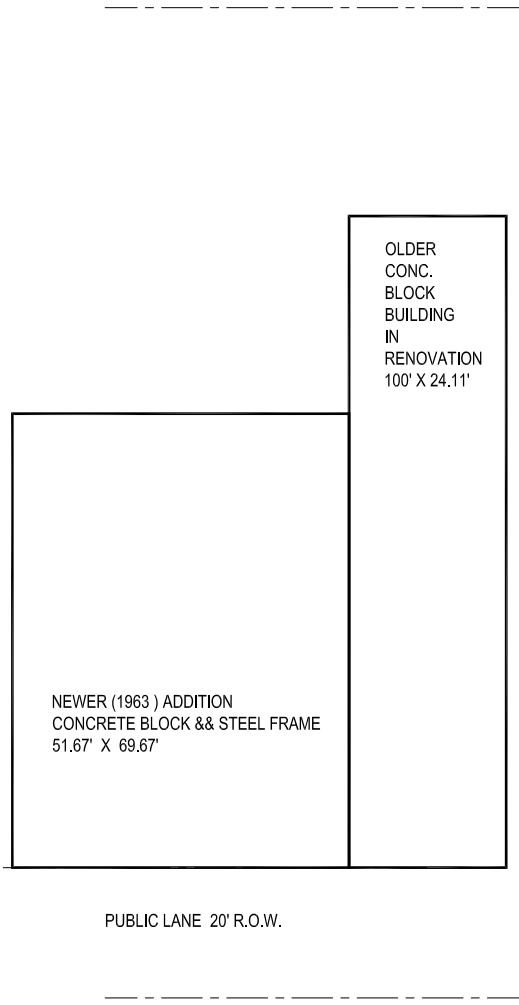

NEWER (1963) ADDITION
CONCRETE BLOCK & STEEL FRAME
51.67' X 69.67'

OLDER CONC.
BLOCK
BUILDING
IN
RENOVATION
100' X 24.11'


PUBLIC LANE 20' R.O.W.

RUE DERVEAU 66' R.O.W.

SITE PLAN:
SCALE: 1"=10'

NO.	REVISION/DESCRIPTION	BY	DATE
SEALS			

DRAWN BY	CAD	CHECKED BY	APPROVED
DATE	2003.MM.DD	USER APPROVAL	

 CITY OF WINNIPEG
PLANNING, PROPERTY &
DEVELOPMENT DEPARTMENT
CIVIC ACCOMMODATIONS DIVISION
300 - 65 GARRY ST. R3C 4K4

PROJECT
PARKS AND
OPEN SPACES FACILITY
825 TACHE

SHEET TITLE
MAIN FLOOR PLAN
SITE PLAN 0825TC01

SCALE	PROJECT NO.	SHEET NO.
AS NOTED		A-1