



Project No. Description MAIN FLOOR PLAN Date Sheet no.

Address 1277 PACIFIC AVE

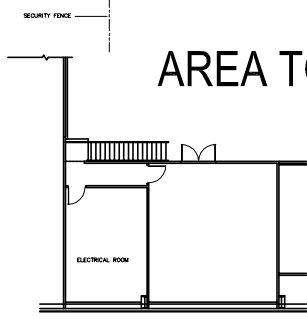

NOTES :

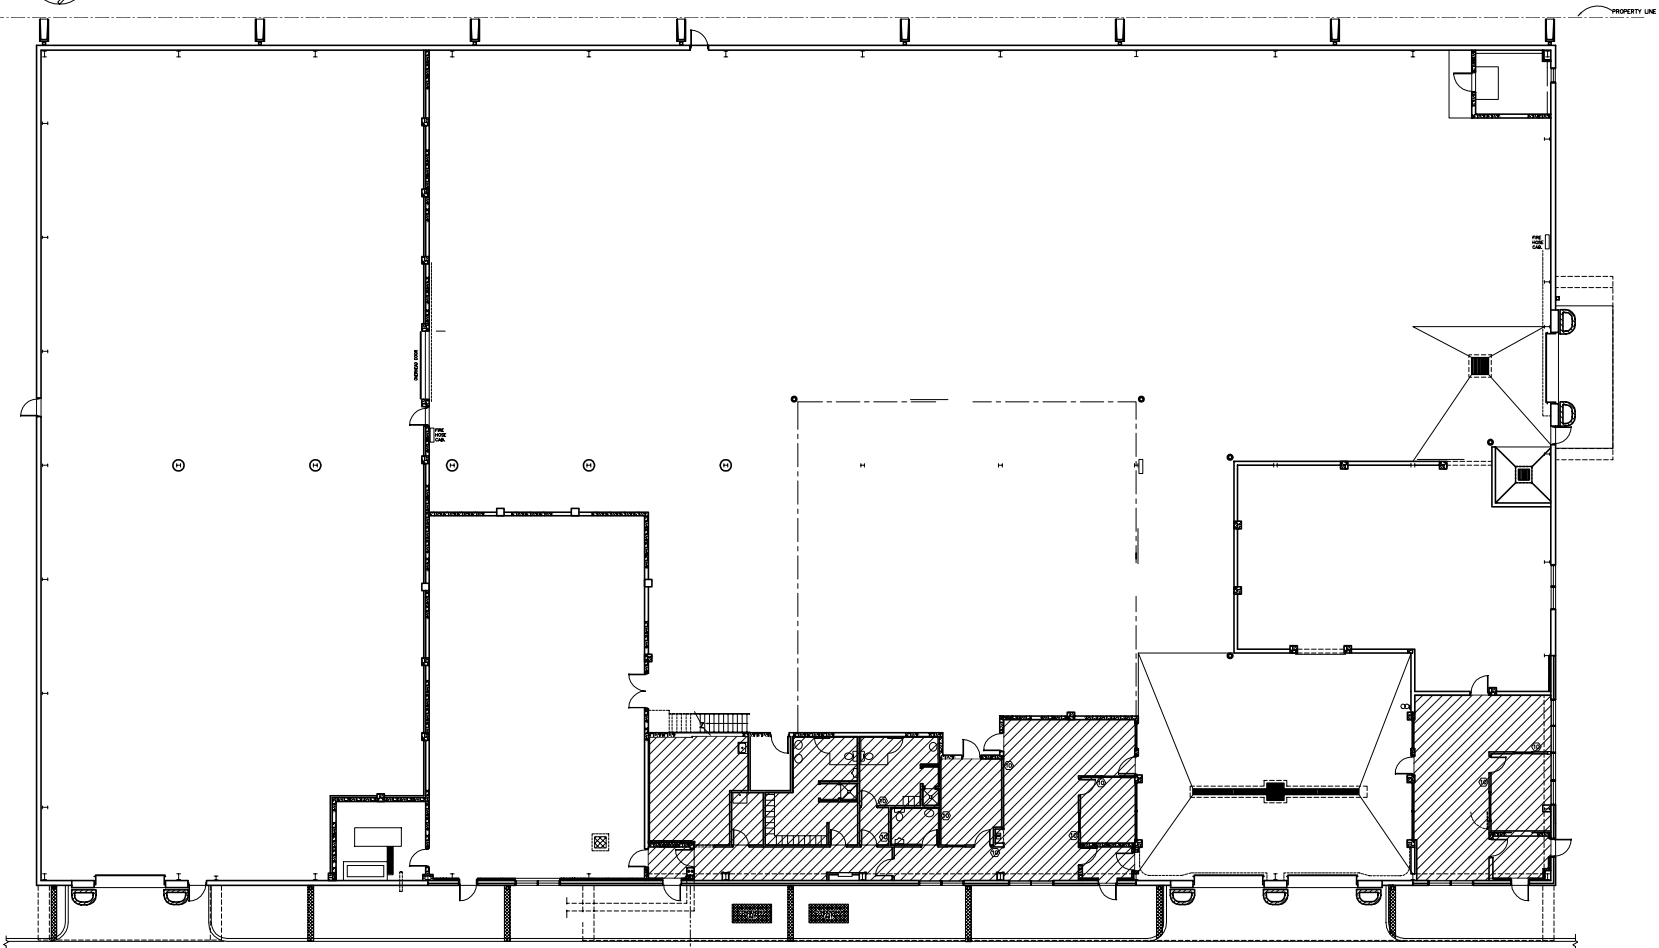

AREA TO CLEAN = 2,845 SQ. FT.



FLOOR PLAN UPDATED JULY 2003

NO.	REVISION/DESCRIPTION	BY	DATE
SEALS			

DRAWN BY	CHECKED BY	APPROVED
JAD	USER APPROVAL	

DATE 970324

 THE CITY OF WINNIPEG
CIVIC BUILDINGS DEPARTMENT
400-180 KING ST. R3B 3G9

PROJECT WATER METER REPAIR SHOP
1277 PACIFIC AVE

SHEET TITLE MAIN FLOOR PLAN

1277PC01

SCALE	PROJECT NO	SHEET NO
1:100		A-1