
 


NOTES :

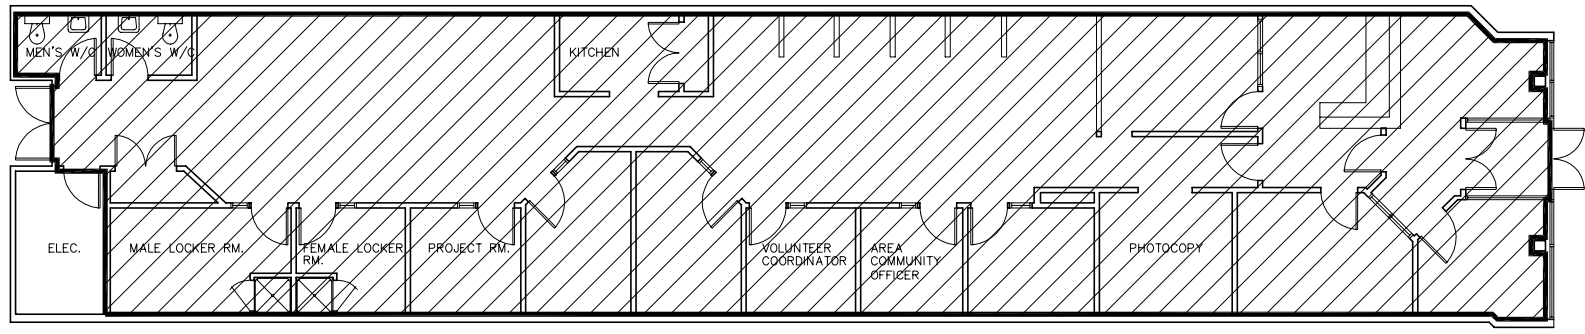

2,940 SQUARE FEET  
AREA TO BE CLEANED

NO.	REVISION/DESCRIPTION	BY	DATE
SEALS			

SITE CHECKED MARCH/00

DRAWN BY	CHECKED BY	APPROVED
MK		
DATE	MAR/00	USER APPROVAL



THE CITY OF WINNIPEG  
PLANNING, PROPERTY &  
DEVELOPMENT DEPARTMENT  
400-180 KING ST. R3B 3G8

PROJECT

1375 McPHILLIPS

SHEET TITLE

MAIN FLOOR PLAN

1375MP01

SCALE	PROJECT NO.	SHEET NO.
N.T.S.		A-1