


File Name: 2546MP1.dwg
Date: 2005.05.07
Description: PARTIAL MAIN FLOOR PLAN
Project No.: 2546 McPHILLIPS STREET
Address: 2546 McPHILLIPS STREET

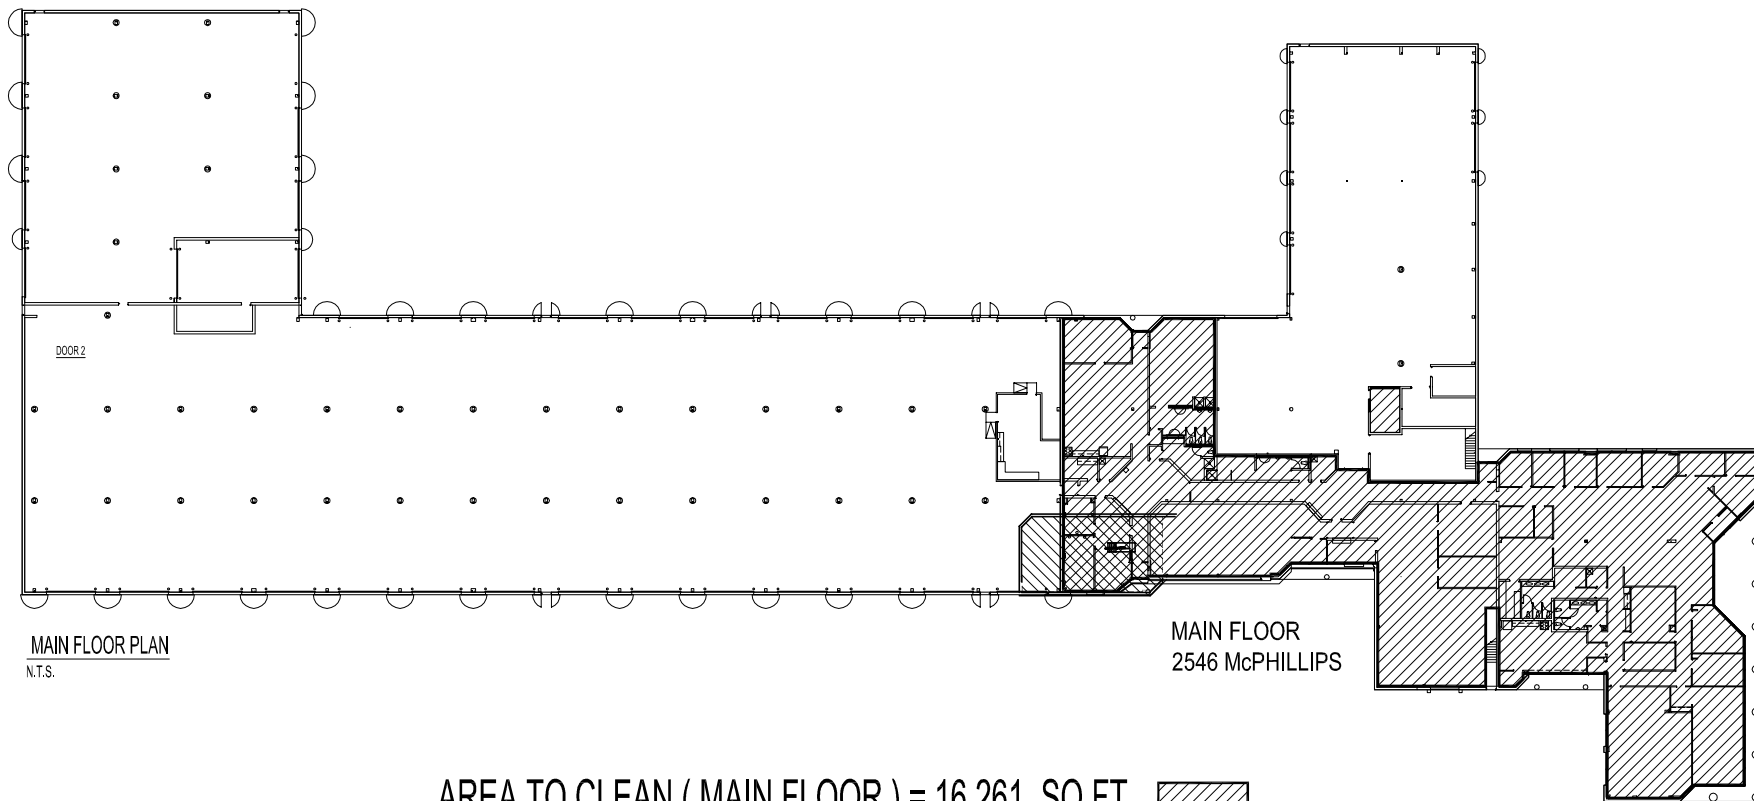

AREA TO CLEAN (MAIN FLOOR) = 16,261 SQ.FT. 

AREA TO CLEAN (MEZZANINE) = 1,124 SQ.FT. 

TOTAL AREA TO CLEAN = 17,385 SQ.FT.

FLOOR PLAN UPDATED MAY 2005

NO.	REVISION/DESCRIPTION	BY	DATE

DRAWN BY	CHECKED BY	APPROVED

CITY OF WINNIPEG
PLANNING, PROPERTY & DEVELOPMENT DEPARTMENT
CIVIL ACCOMMODATIONS DIVISION
300 - 65 GARRY ST. R3C 4K4

PROJECT:
FPS TRAINING
REPAIR & STORAGE FACILITY
2546 McPHILLIPS STREET

PARTIAL MAIN FLOOR PLAN		
SCALE	PROJECT NO.	SHEET NO.
AS SHOWN	2546MP1	A1