


1 SITE AND ROOF PLAN  
A-1.0 SCALE 1:200

NOTE:  
EXISTING PLAY EQUIPMENT TO BE REMOVED BY  
OWNER (REFER TO NOTES) CONFIRM SCHEDULE.

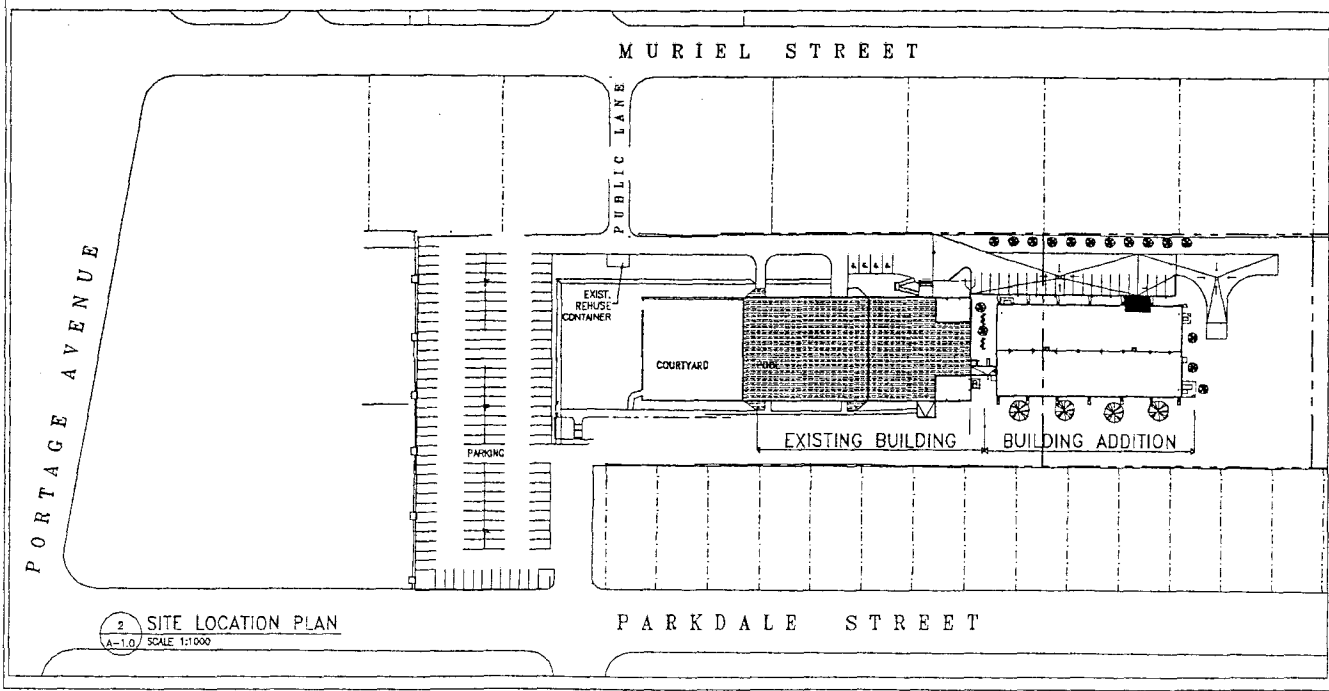

2 SITE LOCATION PLAN  
A-1.0 SCALE 1:1000

City of Winnipeg  
Planning, Property & Development Dept.

BID OPPORTUNITY NO. 359-2009  
LANDSCAPING FOR POSITIVE  
DRAINAGE - VARIOUS INDOOR POOLS

Drawing No. SP-03

SITE PLAN  
644 PARKDALE ST.