


**LEGEND:**

- EXTENT OF WORK
- MATCHLINE
- MULTI-PURPOSE ASPHALT PATH
- FUTURE MULTI-PURPOSE PATH
- CONCRETE PAVERS
- STATION POINT
- WOOD CHIP MULCH
- SOD STRIP
- SALT TOLERANT GRASS SEED MIX
- GRASS SEED MIX
- SHRUB BED
- (CO) CELTIS OCCIDENTALIS
- (FP) FRAXINUS PENNSYLVANICA
- (UP) ULMUS PARVIFOLIA
- (PG) PICEA GLAUCA
- (AG) ACER GINNALA
- (SV) SYRINGA VULGARIS
- (VT) VIBURNUM TRILOBUM
- (JS) JUNIPERUS SABINA "ARCADIA"
- (CP) CARAGANA PYGMAEA
- (DL) DIERVILLA LONICERA
- (SB) SALIX BRACHYCARPA
- (RN) ROSA "NEARLY WILD"

**GENERAL NOTES:**

1. NO TREE OUTSIDE LIMIT OF WORK SHALL BE REMOVED WITHOUT PRIOR WRITTEN APPROVAL FROM LANDSCAPE ARCHITECT
2. ALL DIMENSIONS TO BE VERIFIED ON SITE PRIOR TO CONSTRUCTION. LAYOUT MUST BE REVIEWED AND APPROVED BY LANDSCAPE ARCHITECT AND CIVIL ENGINEER.
3. DO NOT SCALE DRAWINGS FOR CONSTRUCTION. CONTRACTOR TO VERIFY ALL EXISTING CONDITIONS AND DIMENSIONS REQUIRED TO PERFORM THE WORK AND REPORT ANY DISCREPANCIES TO THE LANDSCAPE ARCHITECT PRIOR TO COMMENCING WORK.
4. REFER TO GRADING PLAN FOR GRADING INFORMATION.
5. ALL DIMENSIONS ARE IN METRIC.
6. USE REFERENCE LINES TO LAYOUT PAVERS AND AXIAL ELEMENTS.
7. ALL WORK TO BE CARRIED OUT IN CONFORMANCE WITH CODES AND BYLAWS OF THE AUTHORITIES HAVING JURISDICTION.
8. ALL EXISTING TREES AND VEGETATION SHALL BE PROTECTED DURING CONSTRUCTION PER SPECIFICATIONS UNLESS OTHERWISE NOTED.
9. PERMIT MAY BE REQUIRED FOR REMOVAL OF TREES LARGER THAN 200mm CALIPER IN SIZE.
10. LAYOUT AND ELEVATIONS OF ALL PATHWAYS SHALL BE STAKED BY APPROVED SURVEYOR AND REVIEWED AND APPROVED BY LANDSCAPE ARCHITECT AND CIVIL ENGINEER PRIOR TO CONSTRUCTION.

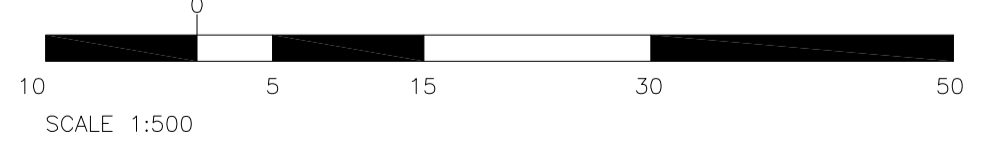

LOCATION APPROVED UNDERGROUND STRUCTURES			
SUPV. U/G STRUCTURES COMMITTEE	DATE		
NOTE: LOCATION OF UNDERGROUND STRUCTURES AS SHOWN ARE BASED ON THE BEST INFORMATION AVAILABLE BUT NO GUARANTEE IS GIVEN THAT ALL EXISTING UTILITIES ARE SHOWN OR THAT THE GIVEN LOCATIONS ARE EXACT. CONFIRMATION OF EXISTENCE AND EXACT LOCATION OF ALL SERVICES MUST BE OBTAINED FROM THE INDIVIDUAL UTILITIES BEFORE PROCEEDING WITH CONSTRUCTION.			

B.M. ELEV.	NO.	REVISIONS	DATE	BY
	0	ISSUED FOR TENDER	11.07.15	V.M.M.

**Smith Carter**  
SMITH CARTER ARCHITECTS AND ENGINEERS INC.  
1600 BUFFALO PLACE  
WINNIPEG, MANITOBA  
R3T 6B8

DESIGNED BY: DB	CHECKED BY: BB
DRAWN BY: DB	APPROVED BY:
HOR. SCALE: 1:500	RELEASED FOR CONSTRUCTION: DATE
VERTICAL:	DATE: FEB. 03, 2010

ENGINEER'S SEAL

CONSULTANT DRAWING NO. L-402

**THE CITY OF WINNIPEG**  
PUBLIC WORKS DEPARTMENT  
ENGINEERING DIVISION

**WWARP PART I**  
KENASTON BOULEVARD EXTENSION-N.B. LANES  
NORTH TOWN ROAD TO BISHOP GRANDIN BOULEVARD  
EXPANDED PLAN 2

SHEET 60 OF 65
CAD FILE DRAWING NUMBER L-403_Layout Plan B.DWG
CITY DRAWING NUMBER P-3316-41