






 



GRAPHIC LEGEND

- Parapet 
- Gravel stop 
- Gas line 
- Control joint 
- Expansion joint 
- New insulated drain pipe 
- Photo vantage point 
- Area Label 

☒ = attic vent X = leak

KEYNOTE LEGEND

- 1 core sample
- 2 chimney
- 3 AC unit
- 4 vent hood
- 5 ventilator
- 6 vent pipe
- 7 roof drain
- 8 skylight
- 9 eavestrough
- 10 firewall
- 11 antenna
- 12 ladder
- 13 stub column
- 14 roof hatch
- 15 scupper
- 16 pitch box
- 17 HVAC unit
- 18 capped curb
- 19 flag pole
- 20 electrical mast
- 21 cooling tower
- 22 splash pad
- 23 splash pan
- 24 downspout/rainwater leader
- 25 back slope
- 26 cant
- 27 increase slope to drain
- 28 cricket
- 29 parapet/wide flashing
- 30 life line anchor

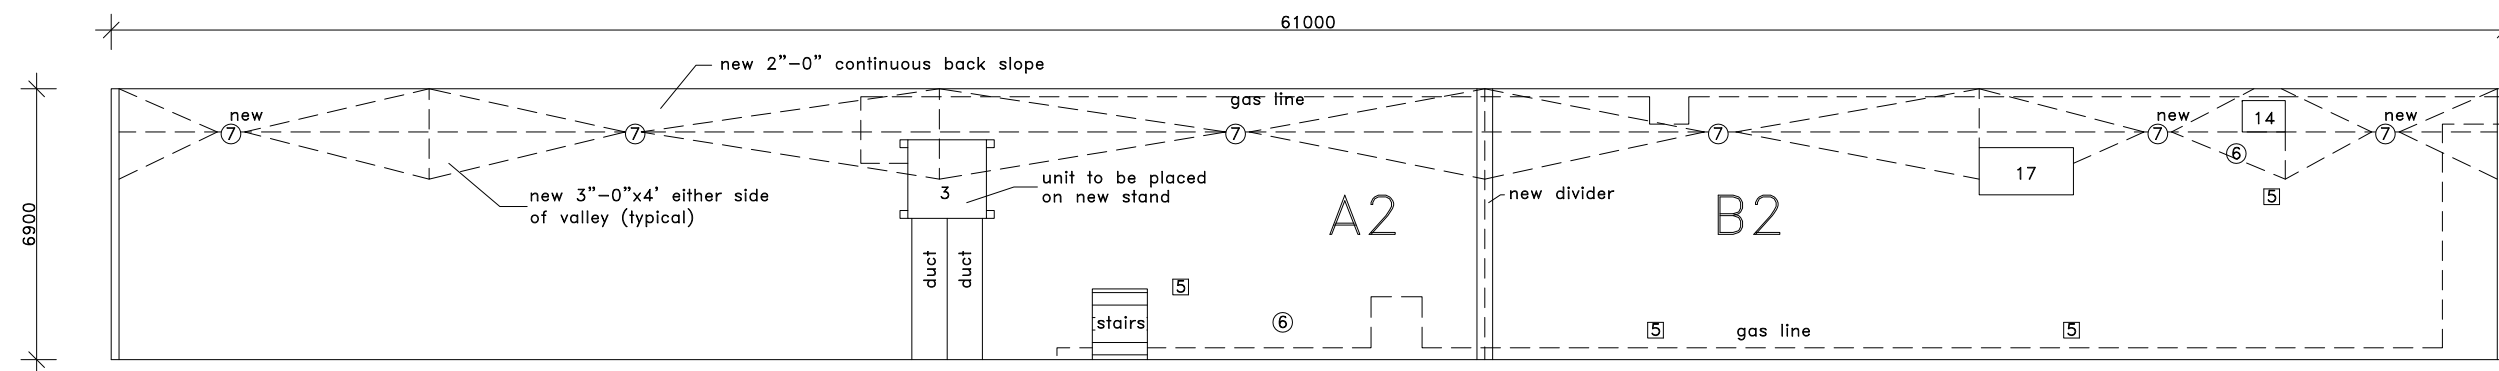


Approx. Area
sq.m.
A2 = 421

Roof Construction (2011)

- steel deck
- felt and asphalt vapor barrier (existing)
- 4 1/2" expanded polystyrene (existing)
- 1/2" fiberboard (existing)
- 3"-0" type 2 EPS saddles (new)
- 1" acrylic faced polyisocyanurate (new)
- 1/4" recovery board (new)
- 180 gr torch grade base
- 250 gr torch grade cap

Note: recovery board is mechanically fastened

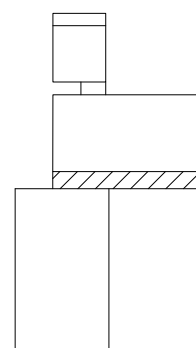


SITE PLAN

Notes:

- .01 Contractor is responsible for site verifications of all dimensions
- .02 Drawings are not to be scaled for estimating purposes
- .03 All areas given are approximate
- .04 Contractor is responsible for site verification of existing roof constructions

Stated scale is when in 11x17 format

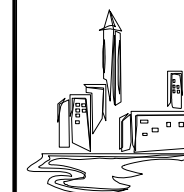

**AGASSIZ
CONSULTING
GROUP
LTD.**

809 Pipeline Road, Winnipeg, Manitoba
Phone: 697-8091 Fax: 697-8039

Project: Gateway Arena
1717 Gateway Road
Winnipeg, MB

Date: August 29, 2011

Drawing No. R-1

File no: 3213-11A Scale: 1:200

