



CITY OF ST. JAMES

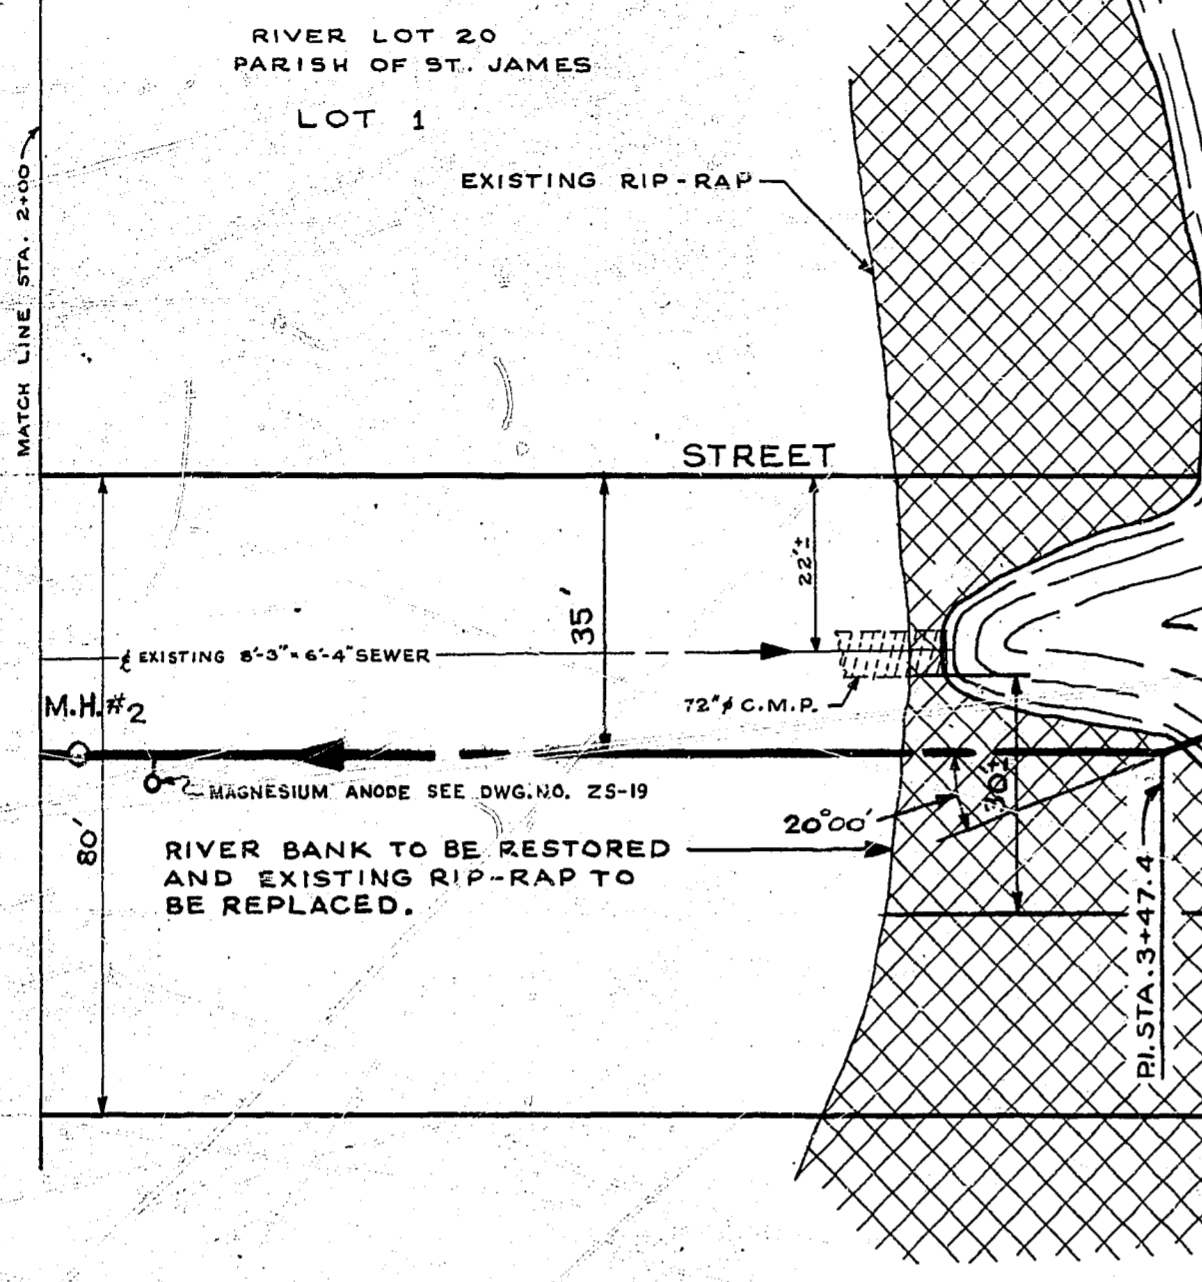

ASSINIBOINE RIVER


ASSINIBOINE PARK
CITY OF WINNIPEG

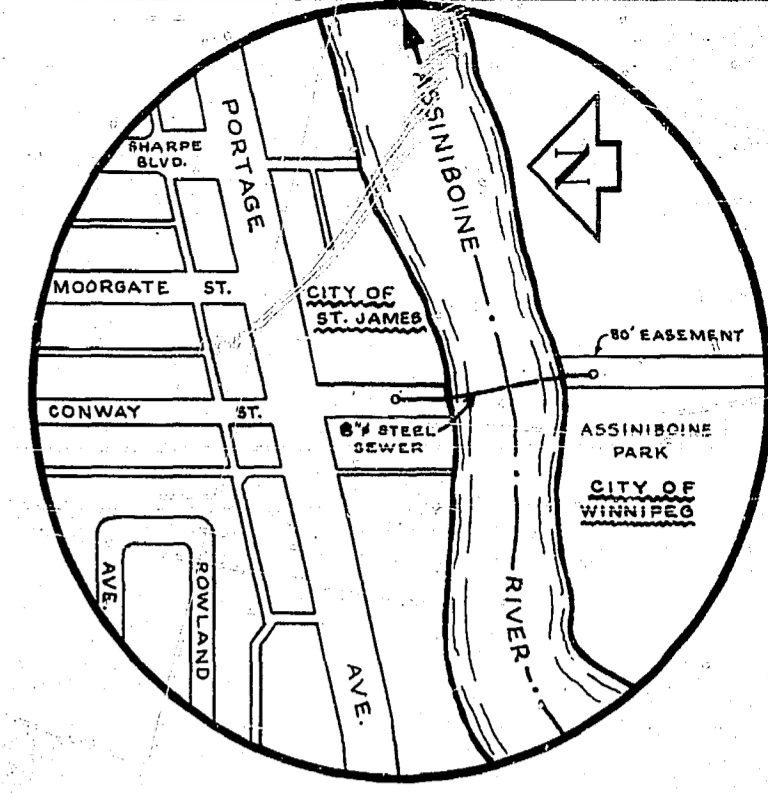

SITE PLAN
SCALE - N.T.S.

ALL SAN. SEWERS
TO HAVE RUBBER
GASKETED JOINTS

780

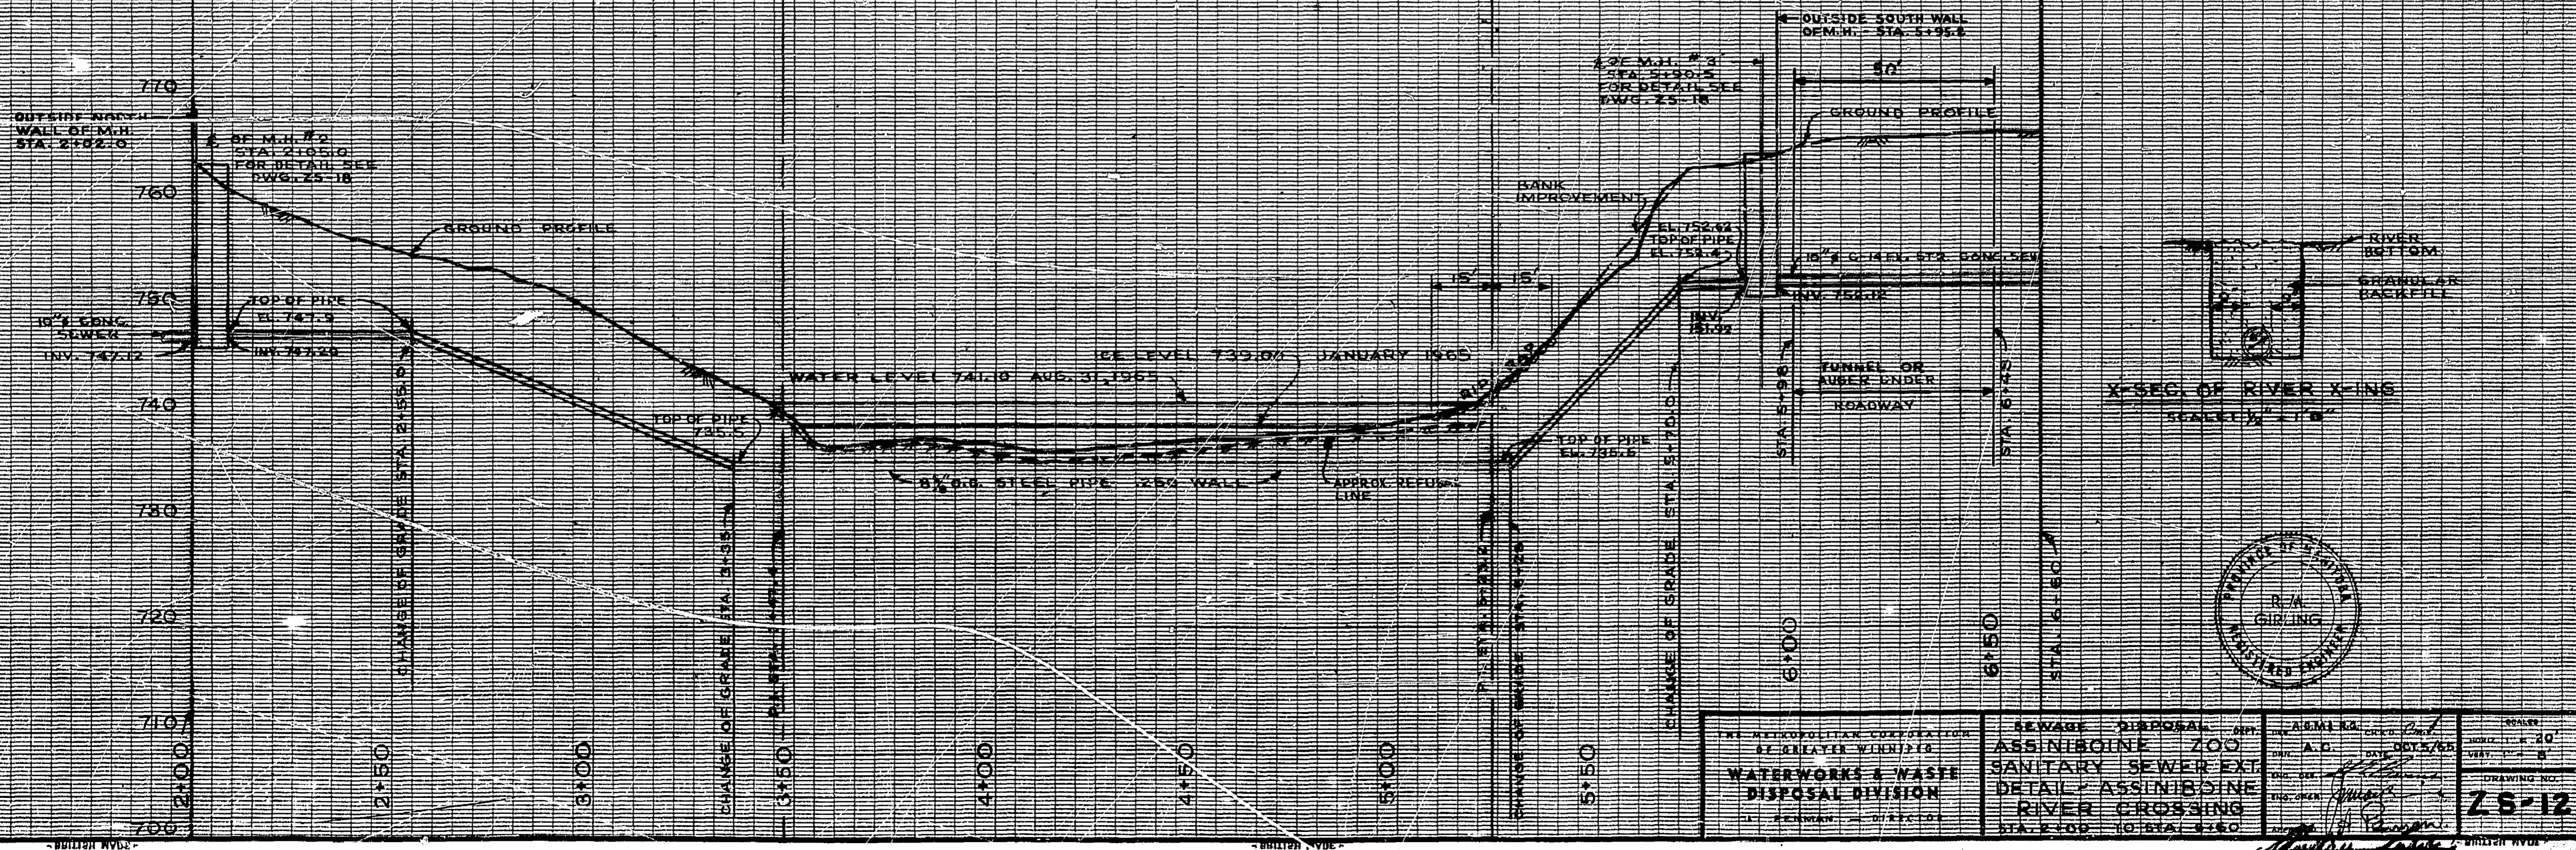

THE METROPOLITAN COOPERATION OF GREATER WINNIPEG WATERWORKS & WASTE DISPOSAL DIVISION	SEWER DISPOSAL ASSINIBOINE ZOO SANITARY SEWER EXT. DETAIL ASSINIBOINE RIVER CROSSING	DATE: 05/25/65 DRAWN BY: [Signature] CHECKED BY: [Signature] ENGINEER: [Signature]	SCALE: 1" = 20' DRAWING NO.: 25-12
	STA. 2+00 TO STA. 6+50		APPROVED BY: [Signature] ANDREW CURRIE Director of Parks & Protection