


ISSUED FOR CITY REVIEW 11-06-2012

2 SECOND FLOOR PLAN ADMINISTRATIVE BLOCK
SCALE: 1:400

3 SECOND FLOOR PLAN ADMINISTRATIVE BLOCK
SCALE: 1:400

1 MAIN FLOOR PLAN
SCALE: 1:400

| REV | DESCRIPTION | DATE | BY |
|-----|---------------------------|--------------|----|
| 5 | ISSUED FOR REVIEW | 08 JUNE 2012 | MM |
| 4 | ISSUED FOR DRAWING REVIEW | JUN 1, 2012 | MM |
| 3 | DRAWING UPDATE | APR 18, 2012 | IC |
| 2 | ISSUED FOR 66% REVIEW | MAR 05, 2012 | MD |
| 1 | ISSUED FOR 33% REVIEW | 05 JAN 2012 | MD |

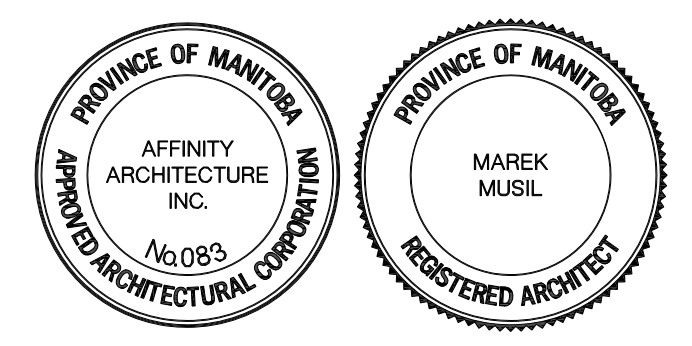

3 TERRACON PLACE
WINNIPEG, CANADA R2J 4B3
TEL: (204) 233 7881
FAX: (204) 233 4733
general@ehansch.com
www.ehansch.com

CLIENT: CITY OF WINNIPEG
PUBLIC WORKS DEPARTMENT
PROJECT NUMBER: 1511
DRAWN BY: MD
DATE: JAN. 5, 2012
SCALE: AS SHOWN

PROJECT TITLE:
CITY OF WINNIPEG
PUBLIC WORKS EAST YARD COMPLEX
MAIN OFFICE & GARAGES
SHEET TITLE:
FLOOR PLANS

SHEET NUMBER:
A2.0
REVISION NUMBER: RO