


ISSUED FOR CITY REVIEW 11-06-2012

1 PARTIAL MAIN FLOOR PLAN (GARAGES)
2.2 SCALE: 1:100

- KEY NOTES:
- 1** PROVIDE 19mm PLYWOOD TO 2440mm AFF. SHOWN THUS (---)
 - 2** CHAINLINK FENCE HD. TO 3660mm AFF.

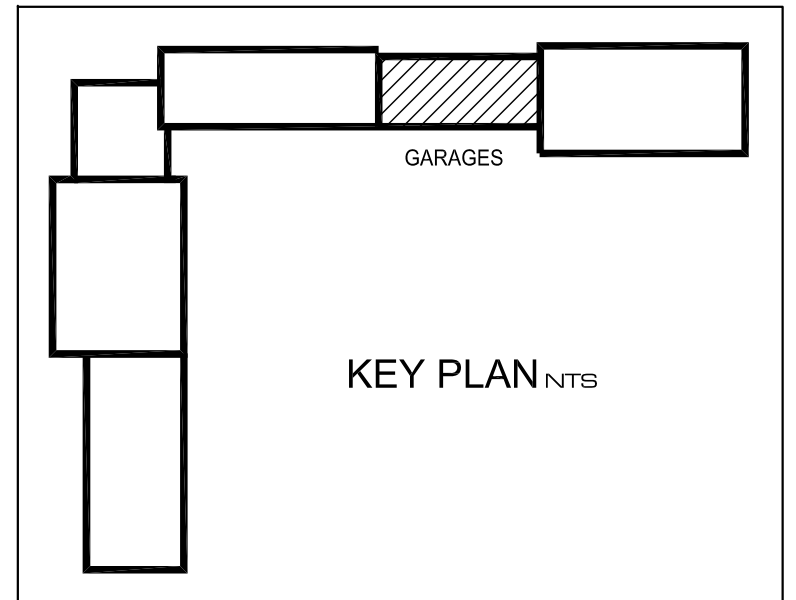

REV	DESCRIPTION	DATE	BY
5	ISSUED FOR REVIEW	08 JUNE 2012	MM
4	ISSUED FOR DRAWING REVIEW	JUN 1, 2012	MM
3	DRAWING UPDATE	APR 18, 2012	IC
2	ISSUED FOR 66% REVIEW	MAR 05, 2012	MD
1	ISSUED FOR 33% REVIEW	05 JAN 2012	MD



3 TERRACON PLACE
 WINNIPEG, CANADA R2J 4B3
 TEL. (204) 233 7881
 FAX (204) 233 4733
 general@ehansch.com
 www.ehansch.com

CLIENT: CITY OF WINNIPEG
 PUBLIC WORKS DEPARTMENT
 PROJECT NUMBER: 1511
 DRAWN BY: MD
 DATE: JAN. 5, 2012
 SCALE: AS SHOWN

PROJECT TITLE:
 CITY OF WINNIPEG
 PUBLIC WORKS EAST YARD COMPLEX
 MAIN OFFICE & GARAGES
 SHEET TITLE:
 MAIN FLOOR PARTIAL PLAN
 GARAGES

SHEET NUMBER:
A2.2
 REVISION NUMBER: RO