



1 ROOF PLAN
2.9 SCALE 1:100

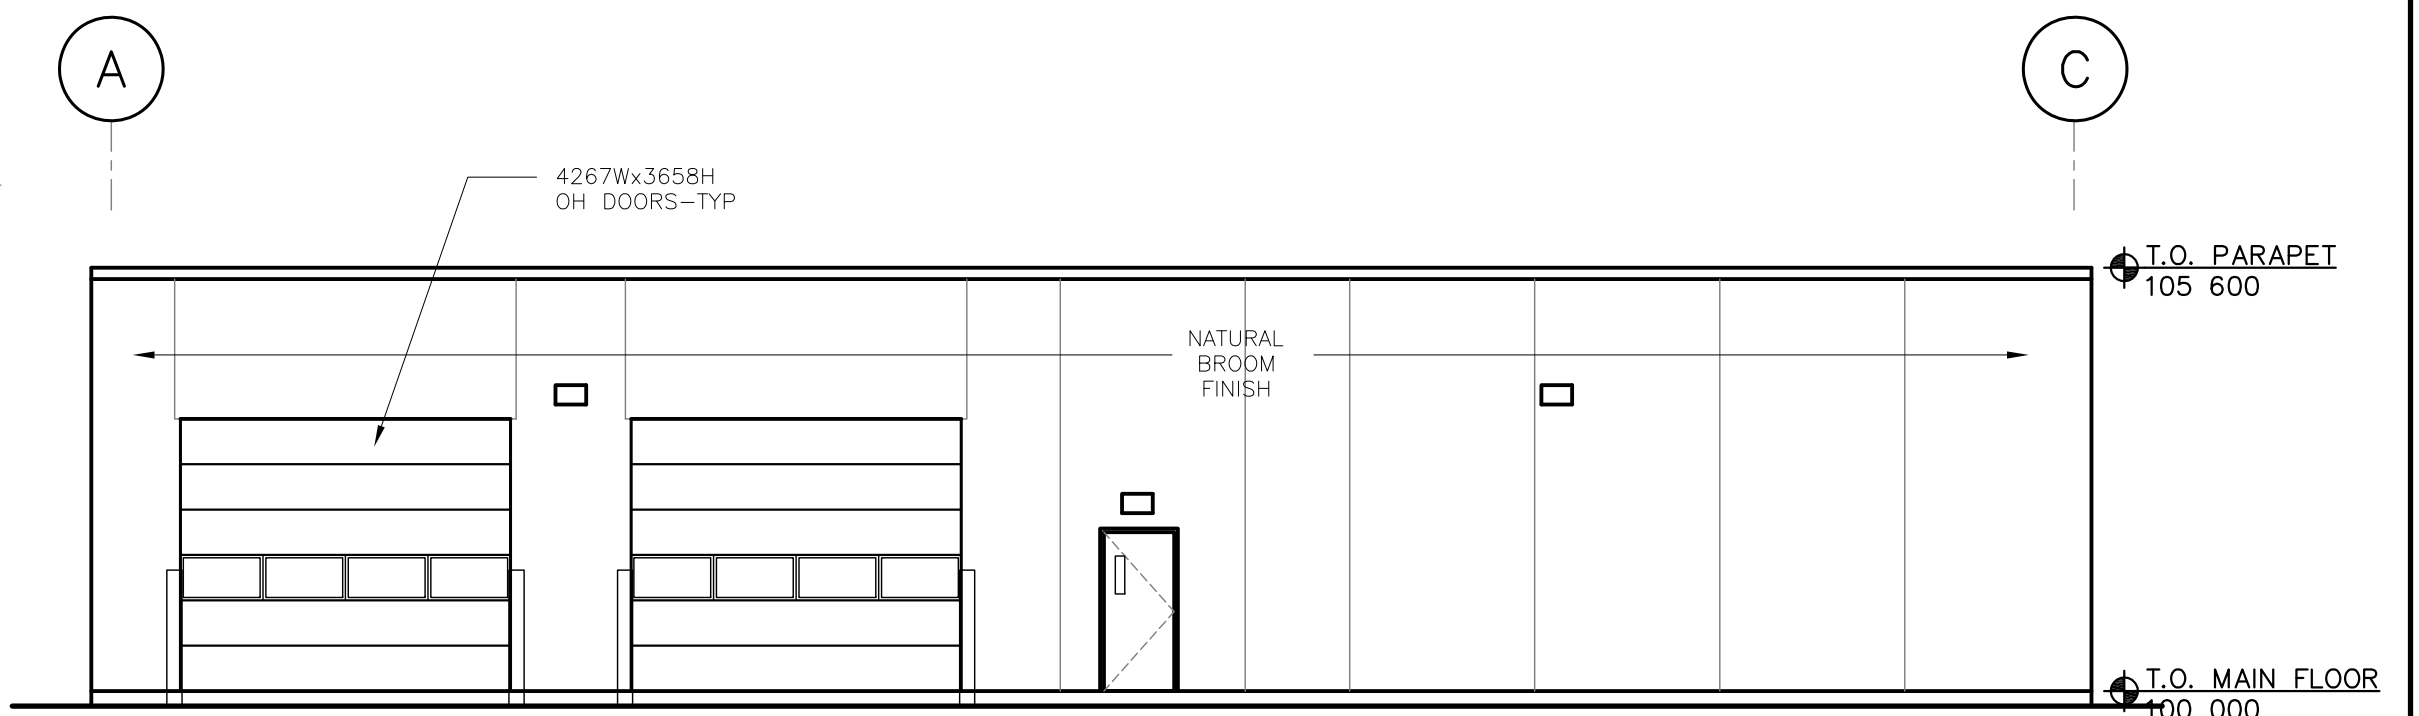

3 WEST ELEVATION
2.9 SCALE 1:100

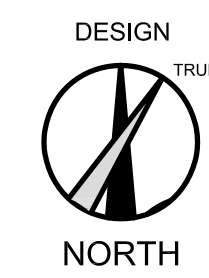


4 EAST ELEVATION
2.9 SCALE 1:100



2 SOUTH ELEVATION
2.9 SCALE 1:100

ISSUED FOR CITY REVIEW 11-06-2012

REV	DESCRIPTION	DATE	BY
6	ISSUED FOR REVIEW	08 JUNE 2012	MM
5	ISSUED FOR DRAWING REVIEW	JUN 1, 2012	MM
4	DRAWING UPDATE	APR 18, 2012	IC
3	ISSUED FOR REVIEW MEETING	APR 3 2012	IC
2	ISSUED FOR 66% REVIEW	MAR 5 2012	MD
1	ISSUED FOR 33% REVIEW	05 JAN 2012	MD

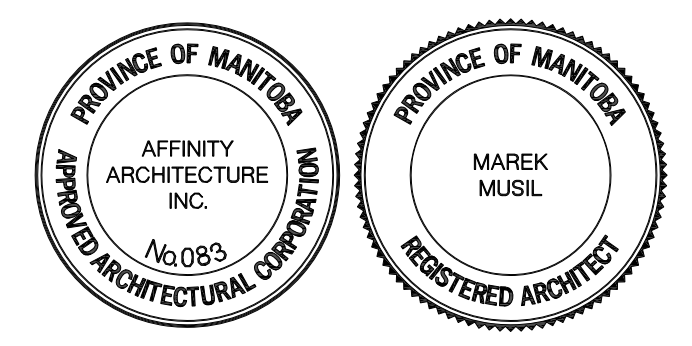

3 TERRACON PLACE
WINNIPEG, CANADA R2J 4B3
TEL. (204) 233 7881
FAX (204) 233 4733
general@ehansch.com
www.ehansch.com

CLIENT: CITY OF WINNIPEG
PUBLIC WORKS DEPARTMENT
PROJECT NUMBER: 1511
DRAWN BY: IC
DATE: JAN. 5, 2012
SCALE: AS SHOWN

PROJECT TITLE:
CITY OF WINNIPEG
PUBLIC WORKS EAST YARD COMPLEX
MAIN OFFICE & GARAGES
SHEET TITLE:
AUXILIARY BUILDING SM-13
ROOF PLAN, SECTION & ELEVATIONS

SHEET NUMBER:
A2.9
REVISION NUMBER: RO