


ISSUED FOR CITY REVIEW 11-06-2012

REV	DESCRIPTION	DATE	BY
3	ISSUED FOR REVIEW	08 JUNE 2012	MM
2	ISSUED FOR DRAWING REVIEW	JUN 1, 2012	MM
1	DRAWING UPDATE	APR 18, 2012	IC

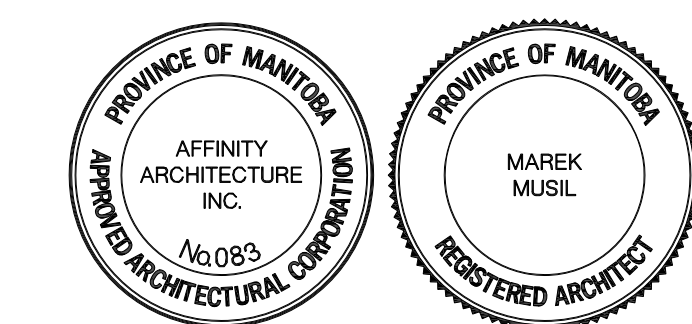

3 TERRACON PLACE
WINNIPEG, CANADA R2J 4B3
TEL (204) 233 7881
FAX (204) 233 4733
general@ehansch.com
www.ehansch.com

CLIENT: CITY OF WINNIPEG
PUBLIC WORKS DEPARTMENT
PROJECT NUMBER: 1511
DRAWN BY: MD
DATE: JAN. 5, 2012
SCALE: AS SHOWN

PROJECT TITLE:
**CITY OF WINNIPEG
PUBLIC WORKS EAST YARD COMPLEX**
MAIN OFFICE & GARAGES
SHEET TITLE:
**WALL SECTIONS AND
SECTION DETAILS**

SHEET NUMBER:
A5.3
REVISION NUMBER: RO