




1
7.0
1:50
LARGE SCALE FLOOR PLAN (ADMINISTRATIVE BLOCK)

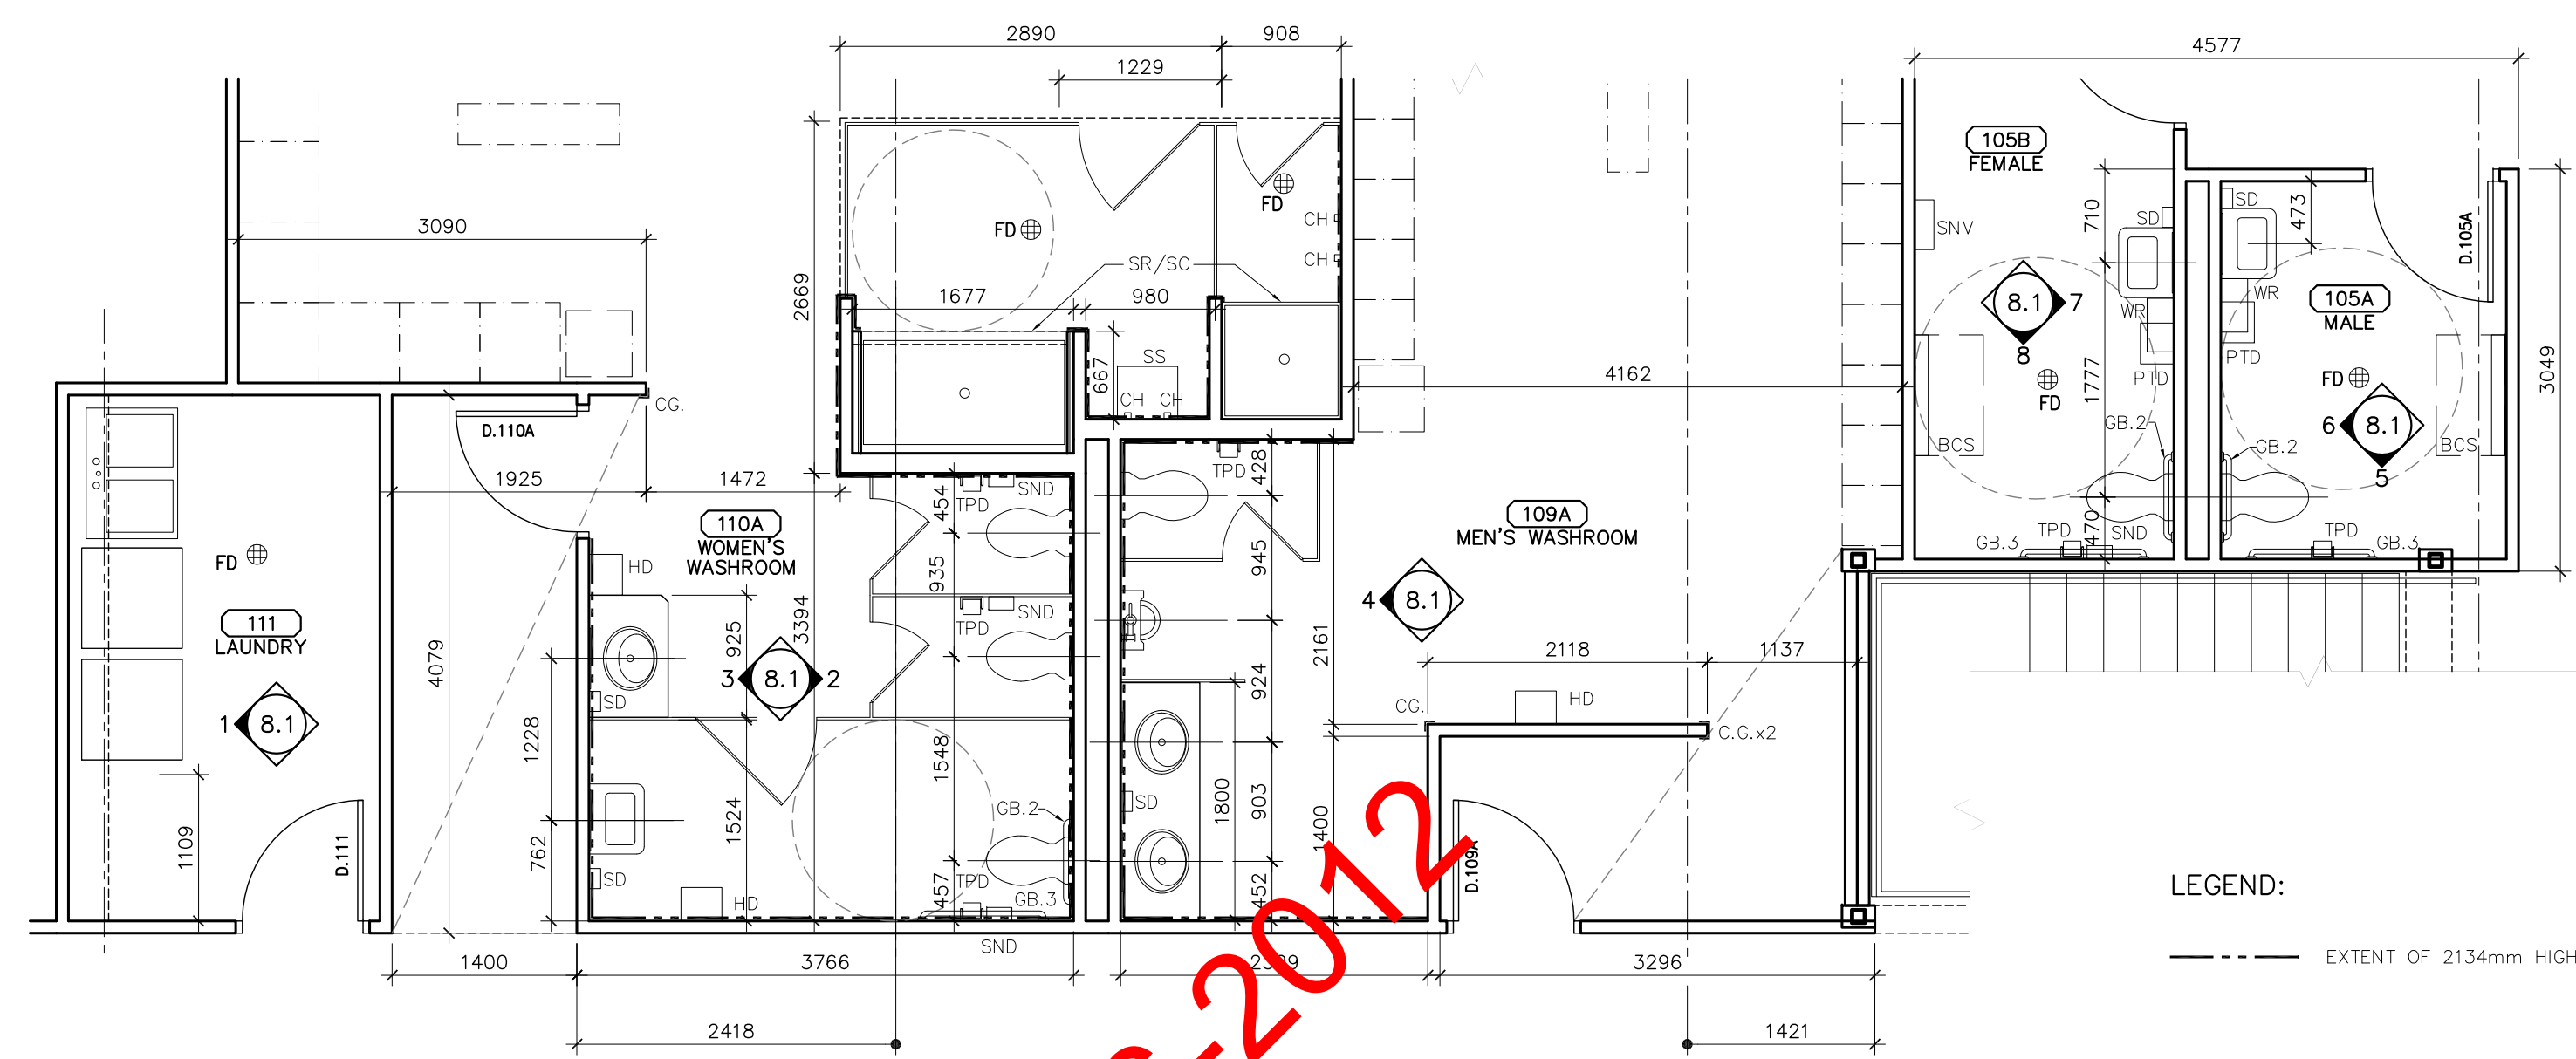

2
7.0
1:50
LARGE SCALE FLOOR PLAN (ADMINISTRATIVE BLOCK)

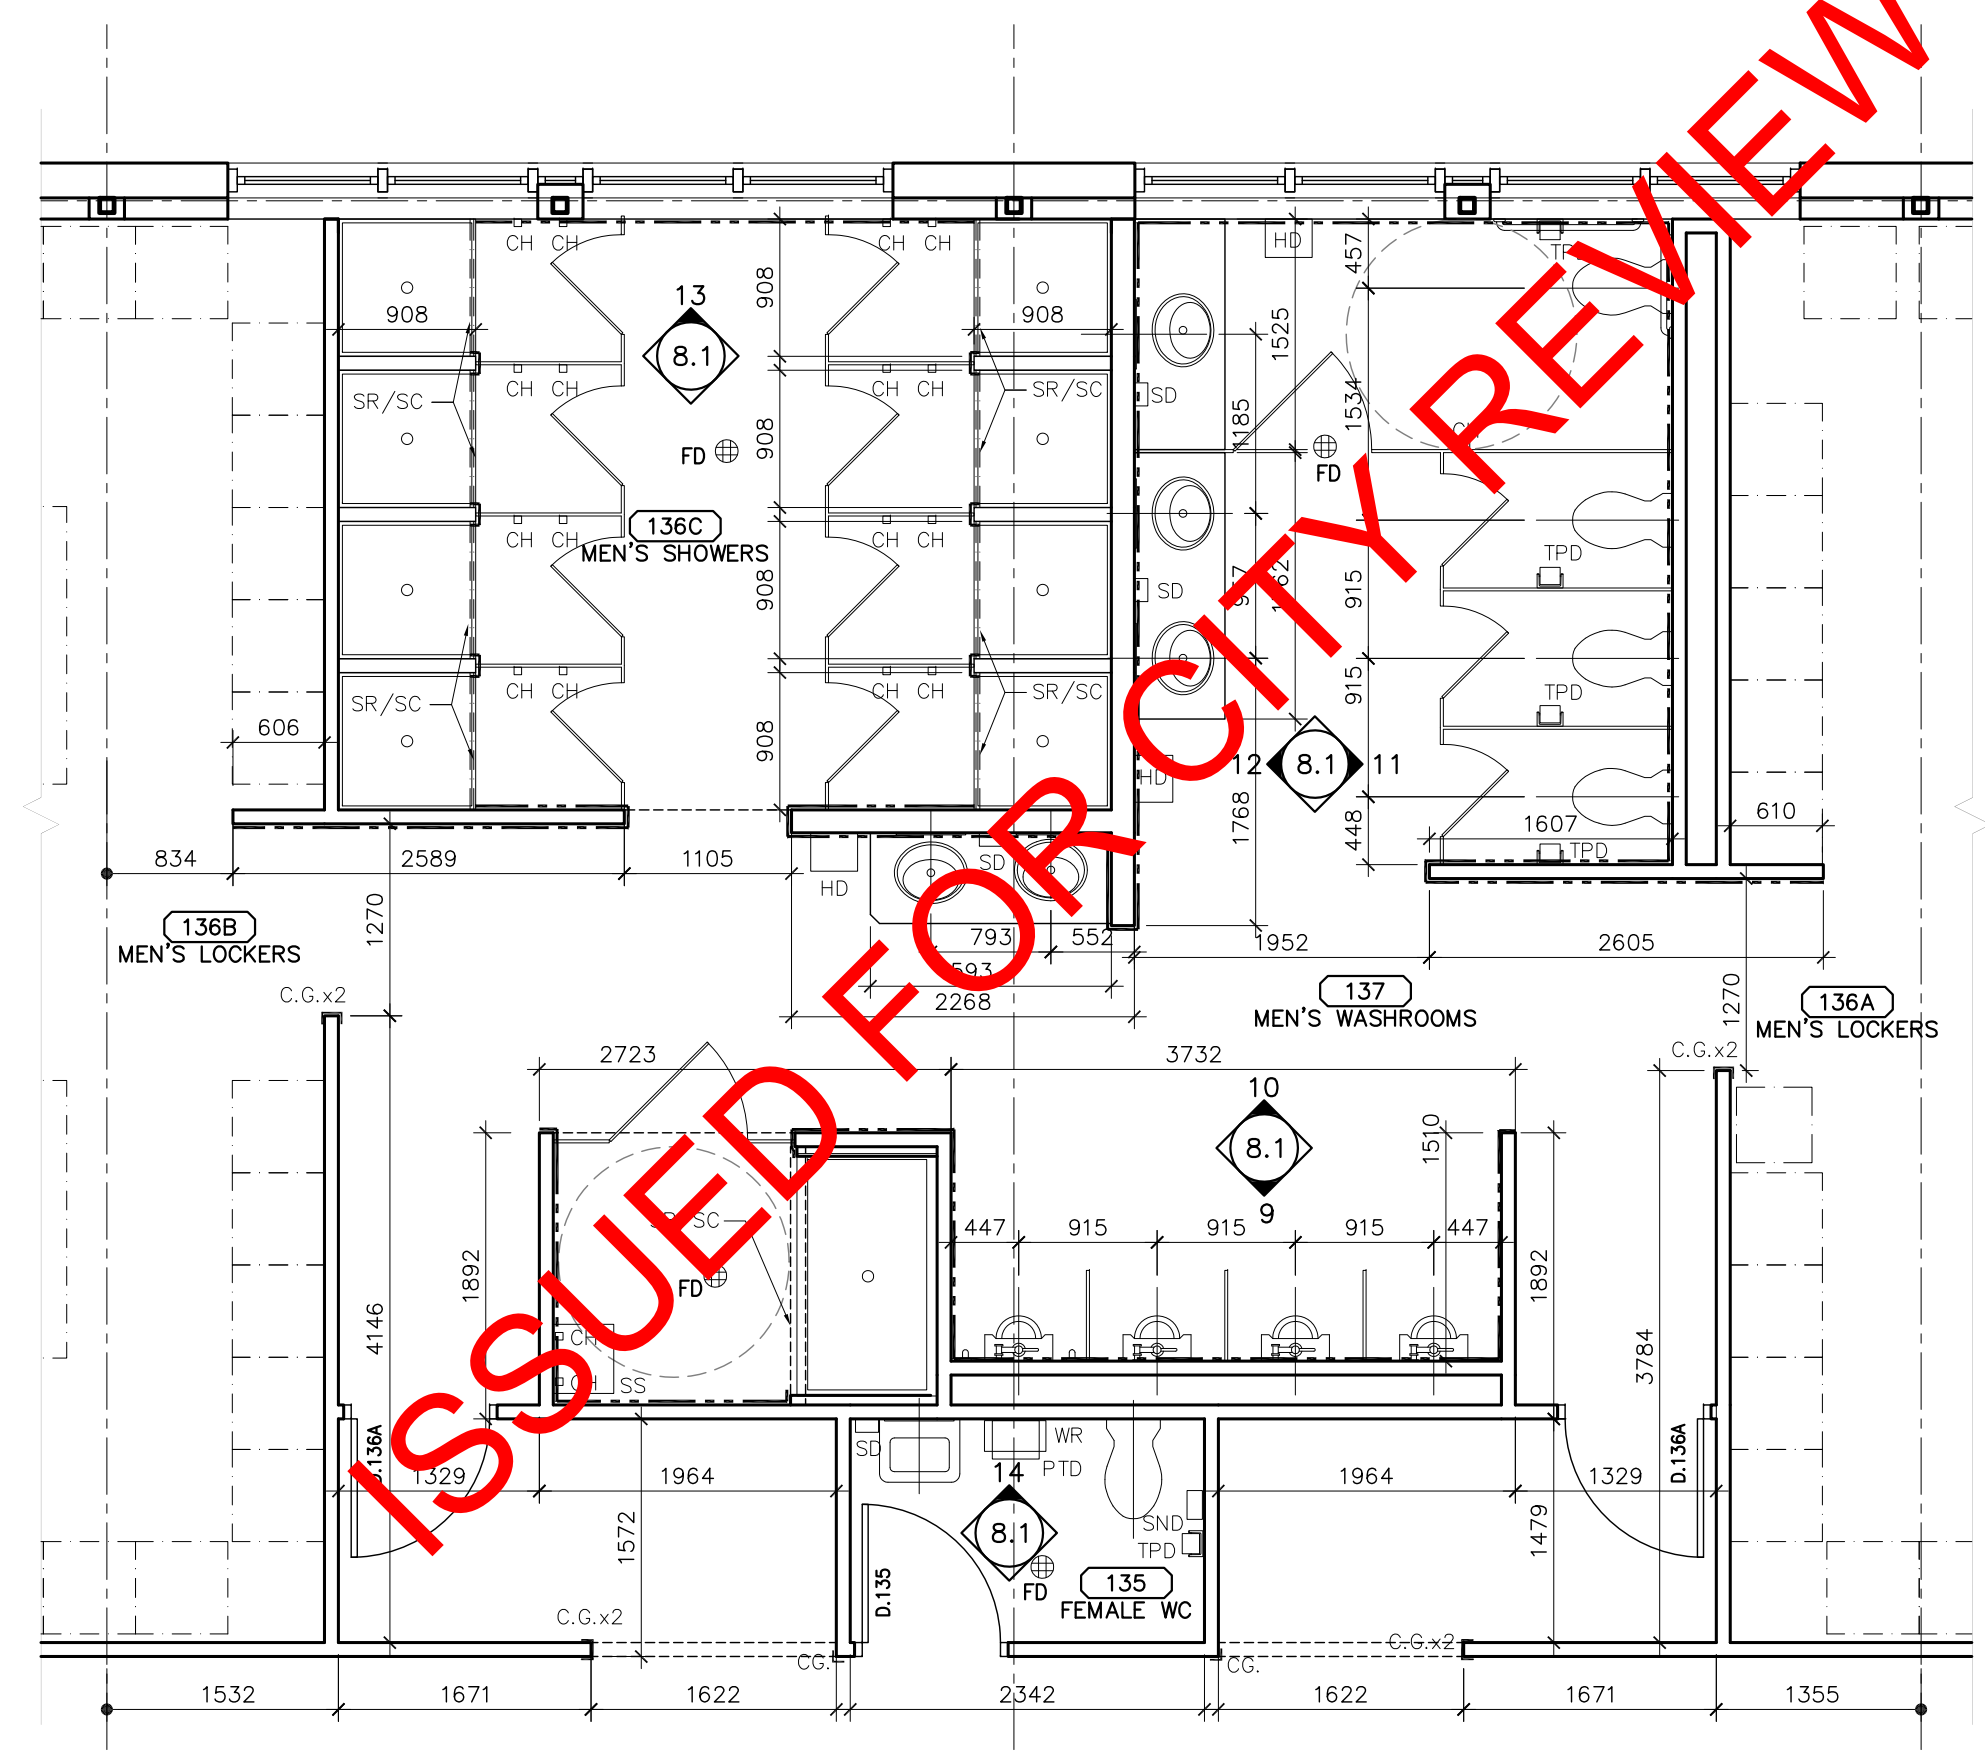

3
7.0
1:50
LARGE SCALE FLOOR PLAN (ADMINISTRATIVE BLOCK)

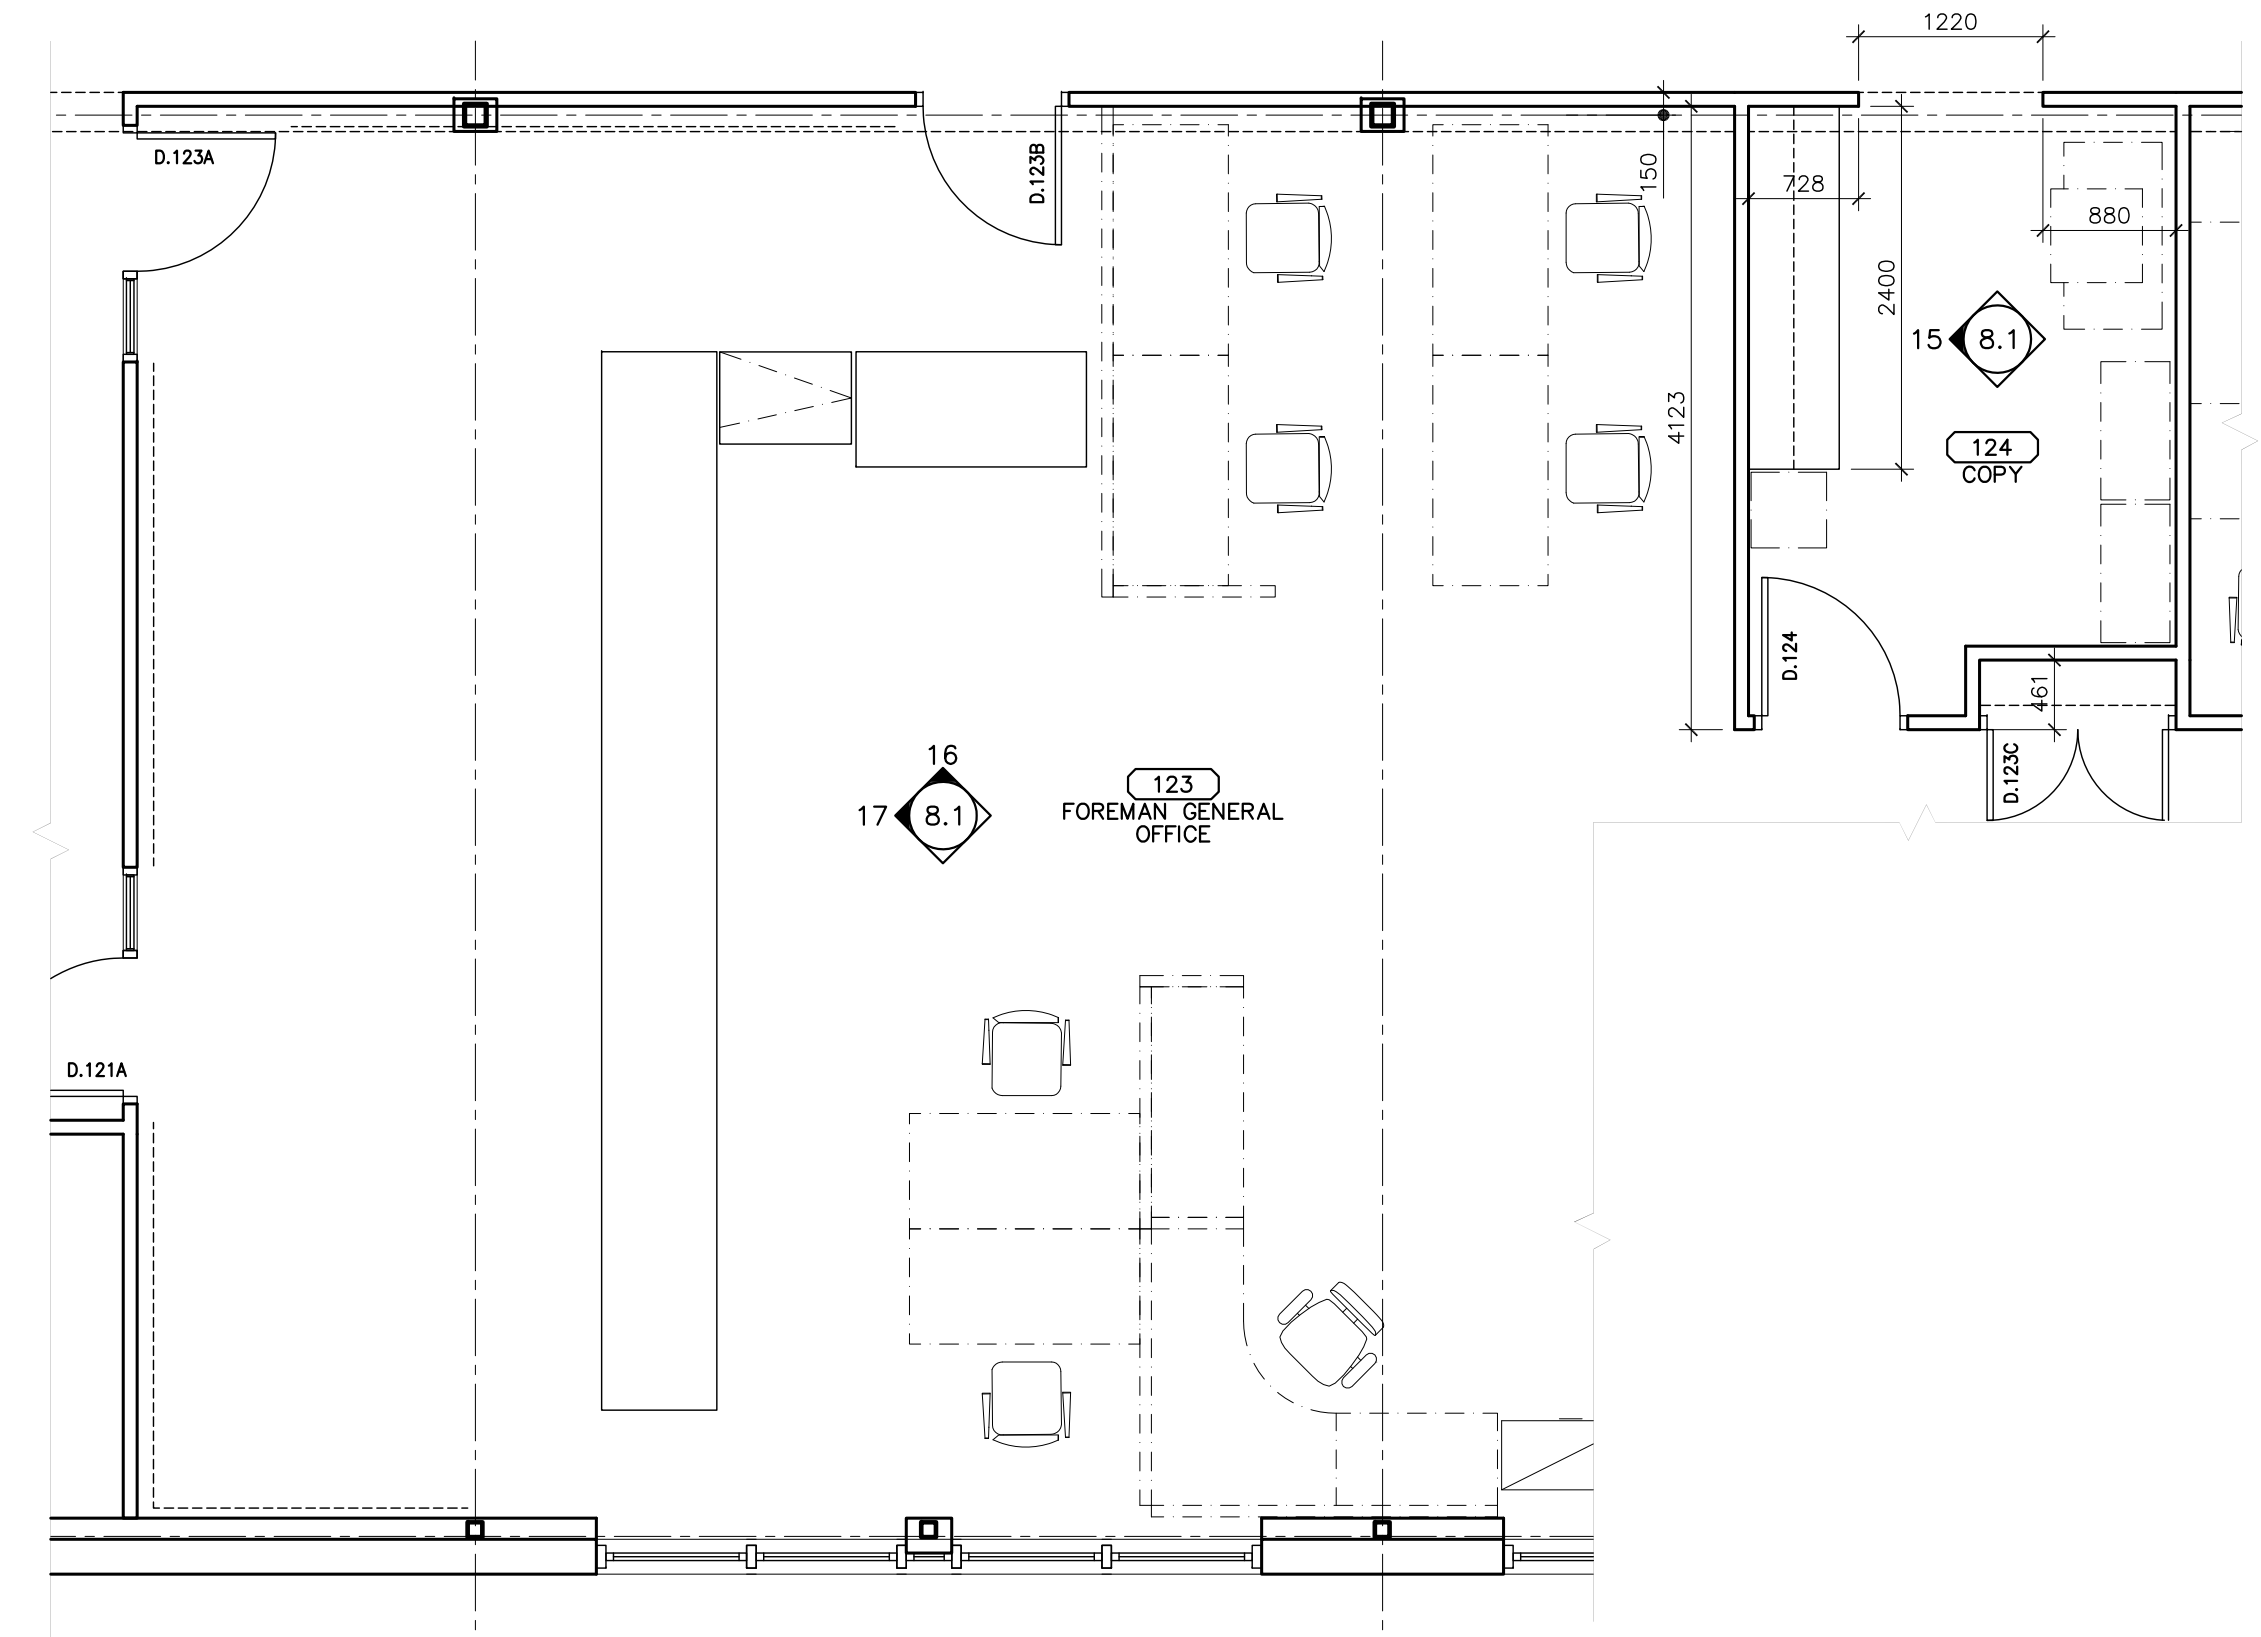


4
7.0
1:50
LARGE SCALE FLOOR PLAN (ADMINISTRATIVE BLOCK)

LEGEND:
--- EXTENT OF 2134mm HIGH WALL TILE

ISSUED FOR CITY REVIEW 11-06-2012

REV	DESCRIPTION	DATE	BY
5	ISSUED FOR REVIEW	08 JUNE 2012	MM
4	ISSUED FOR DRAWING REVIEW	JUN 1, 2012	MM
3	DRAWING UPDATE	APR 18, 2012	IC
2	ISSUED FOR 66% REVIEW	MAR 05, 2012	MD
1	ISSUED FOR 33% REVIEW	05 JAN 2012	MD

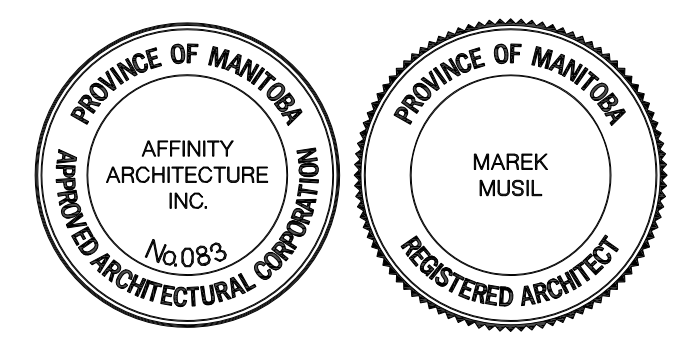

3 TERRACON PLACE
WINNIPEG, CANADA R2J 4B3
TEL. (204) 233 7881
FAX (204) 233 4733
general@ehansch.com
www.ehansch.com

CLIENT: CITY OF WINNIPEG
PUBLIC WORKS DEPARTMENT
PROJECT NUMBER: 1511
DRAWN BY: MD
DATE: JAN. 5, 2012
SCALE: AS SHOWN

PROJECT TITLE:
CITY OF WINNIPEG
PUBLIC WORKS EAST YARD COMPLEX
MAIN OFFICE & GARAGES
SHEET TITLE:
LARGE SCALE PLANS

SHEET NUMBER:
A7.0
REVISION NUMBER: RO