


ANSI D SIZE 22" x 34" (569mm x 864mm)

PLOT: 4/2/2012 12:05:42 PM

FILE NAME: W11401000-T-007-GRA2\_RX.dwg Saved By: diane

FOR CONTINUATION SEE DWG No. C-06

FOR CONTINUATION SEE DWG No. C-08

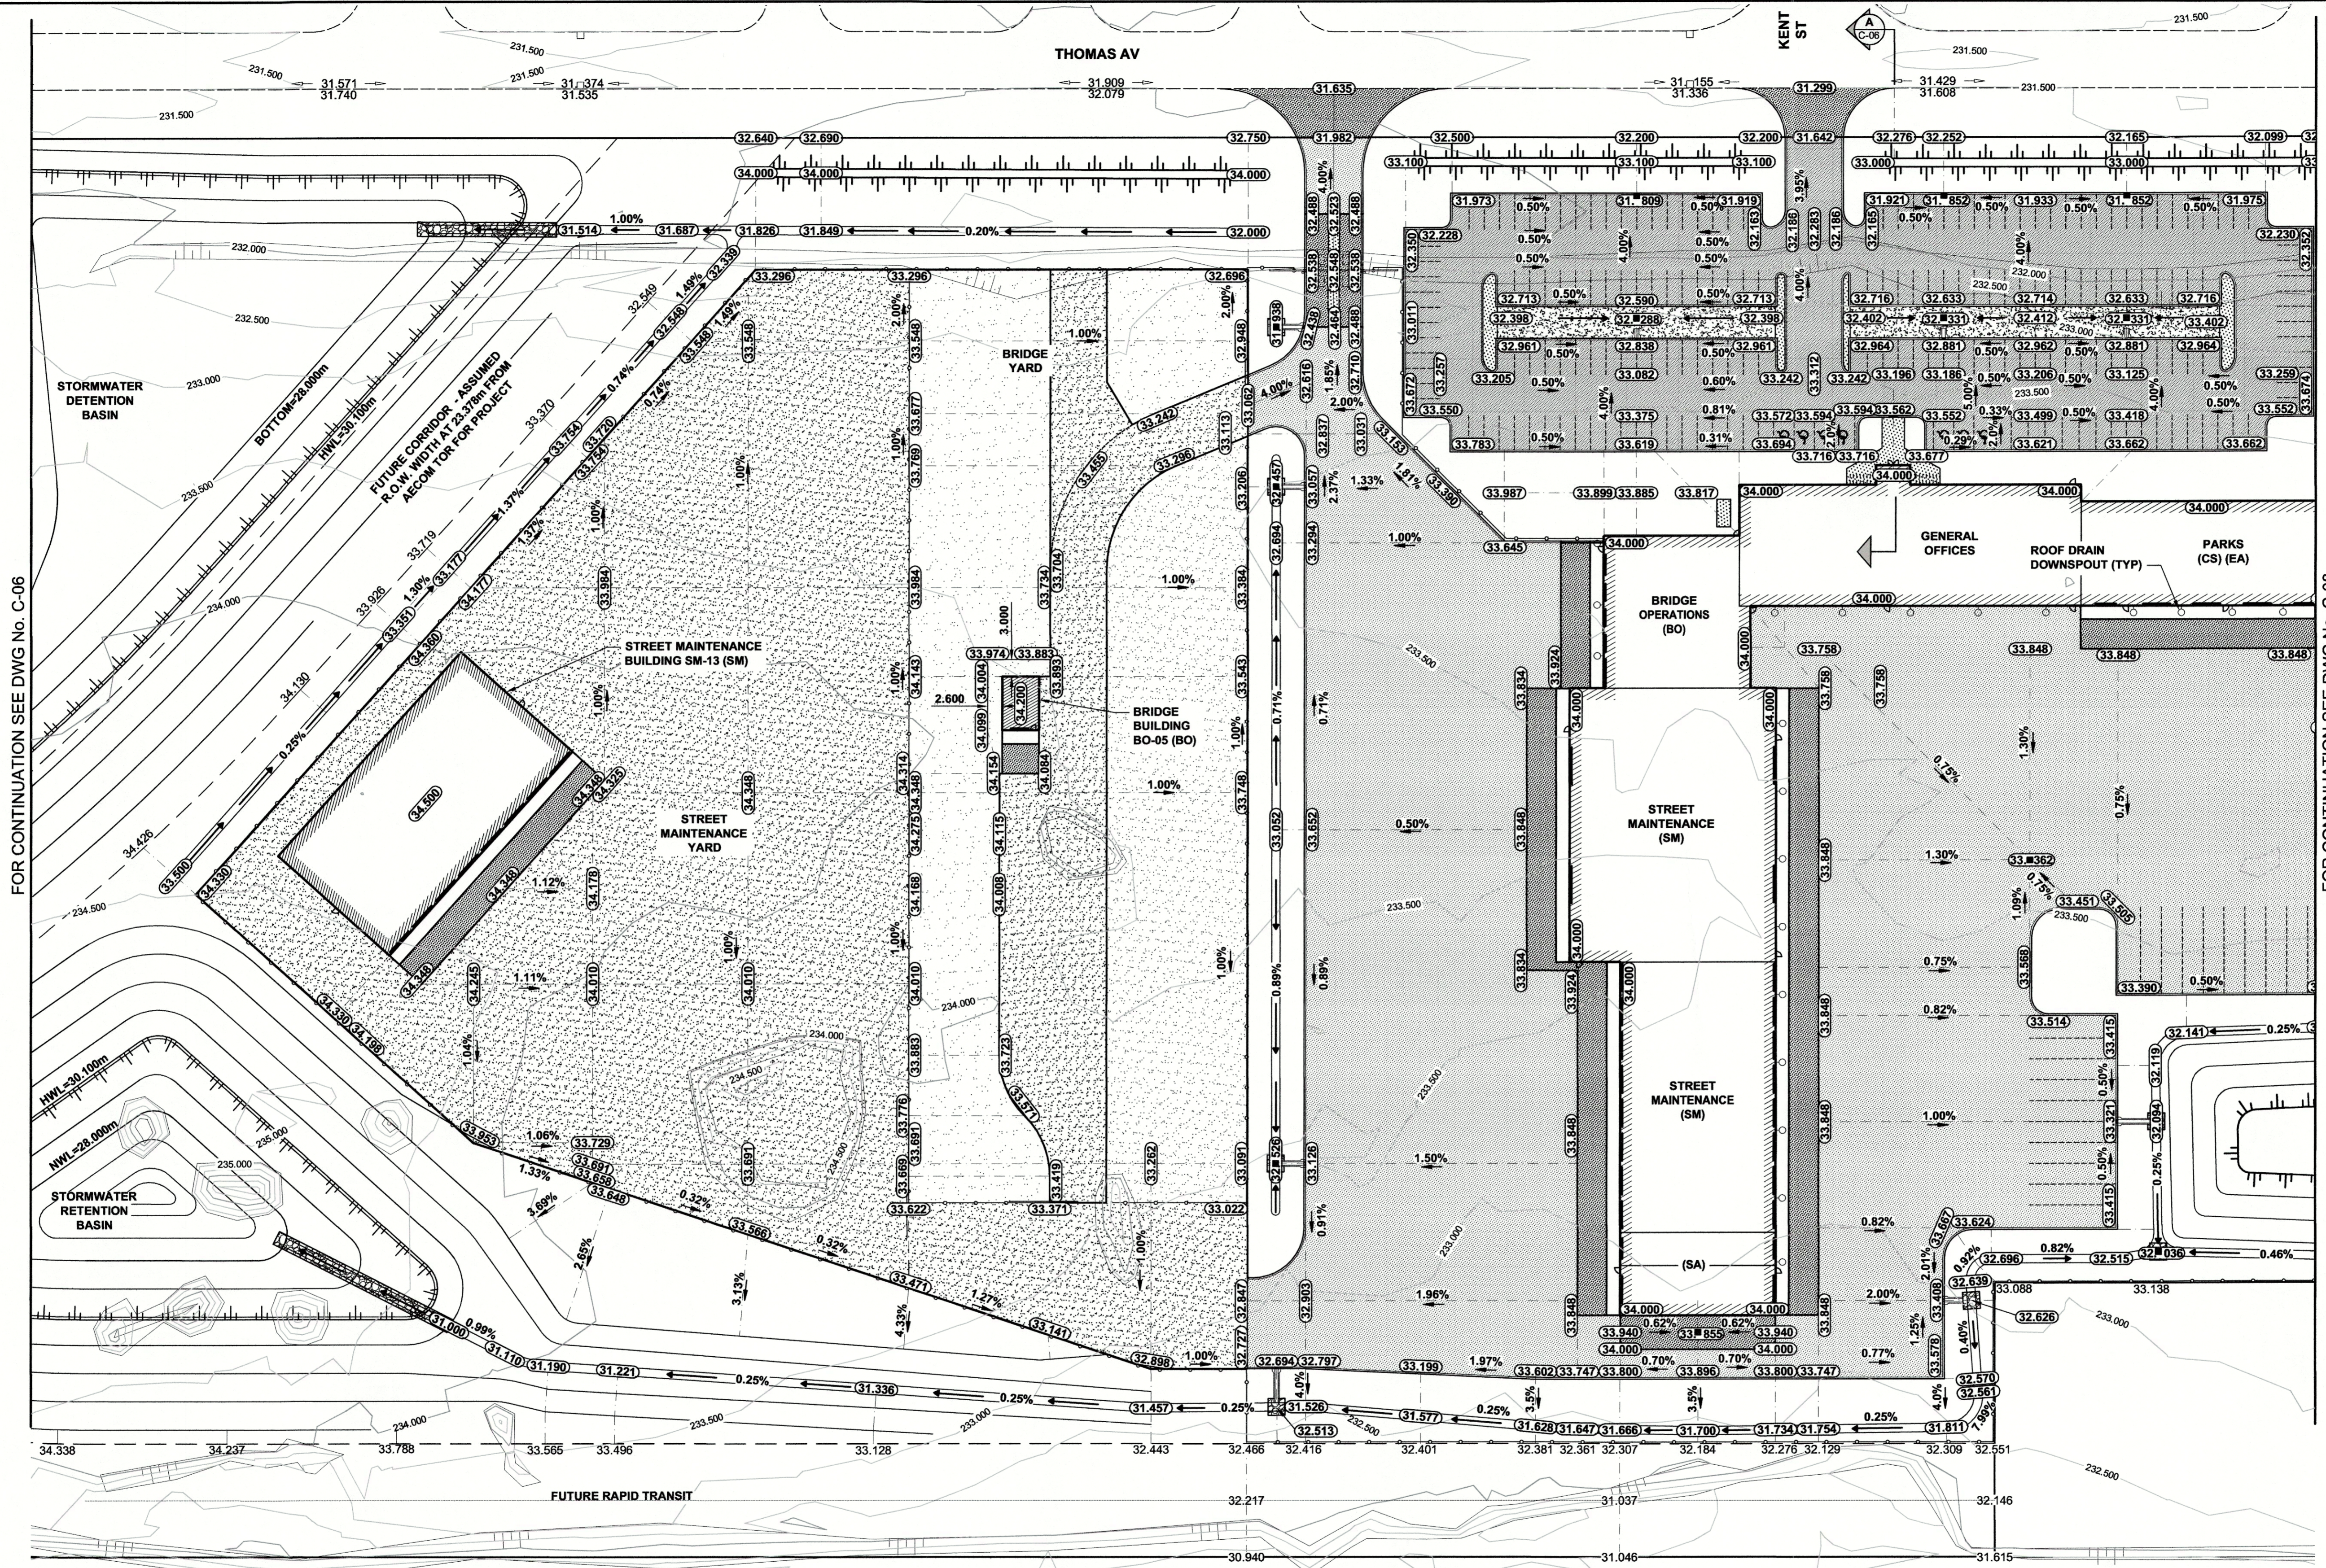


**PLAN (CENTER)**  
SCALE: 1:600  
0 15 30m

**LOCATION APPROVED UNDERGROUND STRUCTURES**

SUPR. U/G STRUCTURES DATE COMMITTEE

**NOTE:**  
LOCATION OF UNDERGROUND STRUCTURES AS SHOWN ARE BASED ON THE BEST INFORMATION AVAILABLE BUT NO GUARANTEE IS GIVEN THAT ALL EXISTING UTILITIES ARE SHOWN OR THAT THE GIVEN LOCATIONS ARE EXACT. CONFIRMATION OF EXISTENCE AND EXACT LOCATION OF ALL SERVICES MUST BE OBTAINED FROM THE INDIVIDUAL UTILITIES BEFORE PROCEEDING WITH CONSTRUCTION.

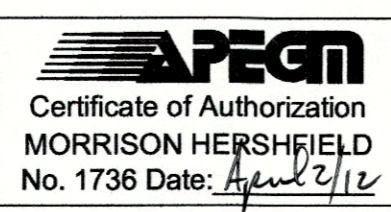

No.	ISSUED FOR CONSTRUCTION	DATE	BY
1	ISSUED FOR CONSTRUCTION	12/04/02	RPB
	REVISIONS	YY/MM/DD	BY

DESIGNED BY		CHECKED BY	
WRJ		RPB	
DRAWN BY		APPROVED BY	
DML		BWB	
HOR. SCALE AS SHOWN		RELEASED FOR CONSTRUCTION	
VERT. SCALE AS SHOWN			
DATE	November 24, 2011	DATE	

PROFESSIONAL'S SEAL

CONSULTANT DRAWING No.  
W11401000-T-007-GRA2\_RX.dwg

**ERNST HANSCH CONSTRUCTION LTD.**

**PUBLIC WORKS EAST YARD**  
**#960 THOMAS AVENUE**  
**SURFACE AND UNDERGROUND WORKS**  
-SURFACE WORKS-  
LOT GRADING PLAN (CENTER)

CITY DRAWING NUMBER	N/A
SHEET	7 OF 17
DRAWING NUMBER	REV
<b>C-07</b>	1

**METRIC**  
WHOLE NUMBERS INDICATE MILLIMETRES  
DECIMALIZED NUMBERS INDICATE METRES