




ANSI D SIZE 22" x 34" (559mm x 864mm)
 FILE NAME: W11401000-T-008-GR3-RX.dwg Saved By: diane
 PLOT: #1/2/2012 12:07:30 PM

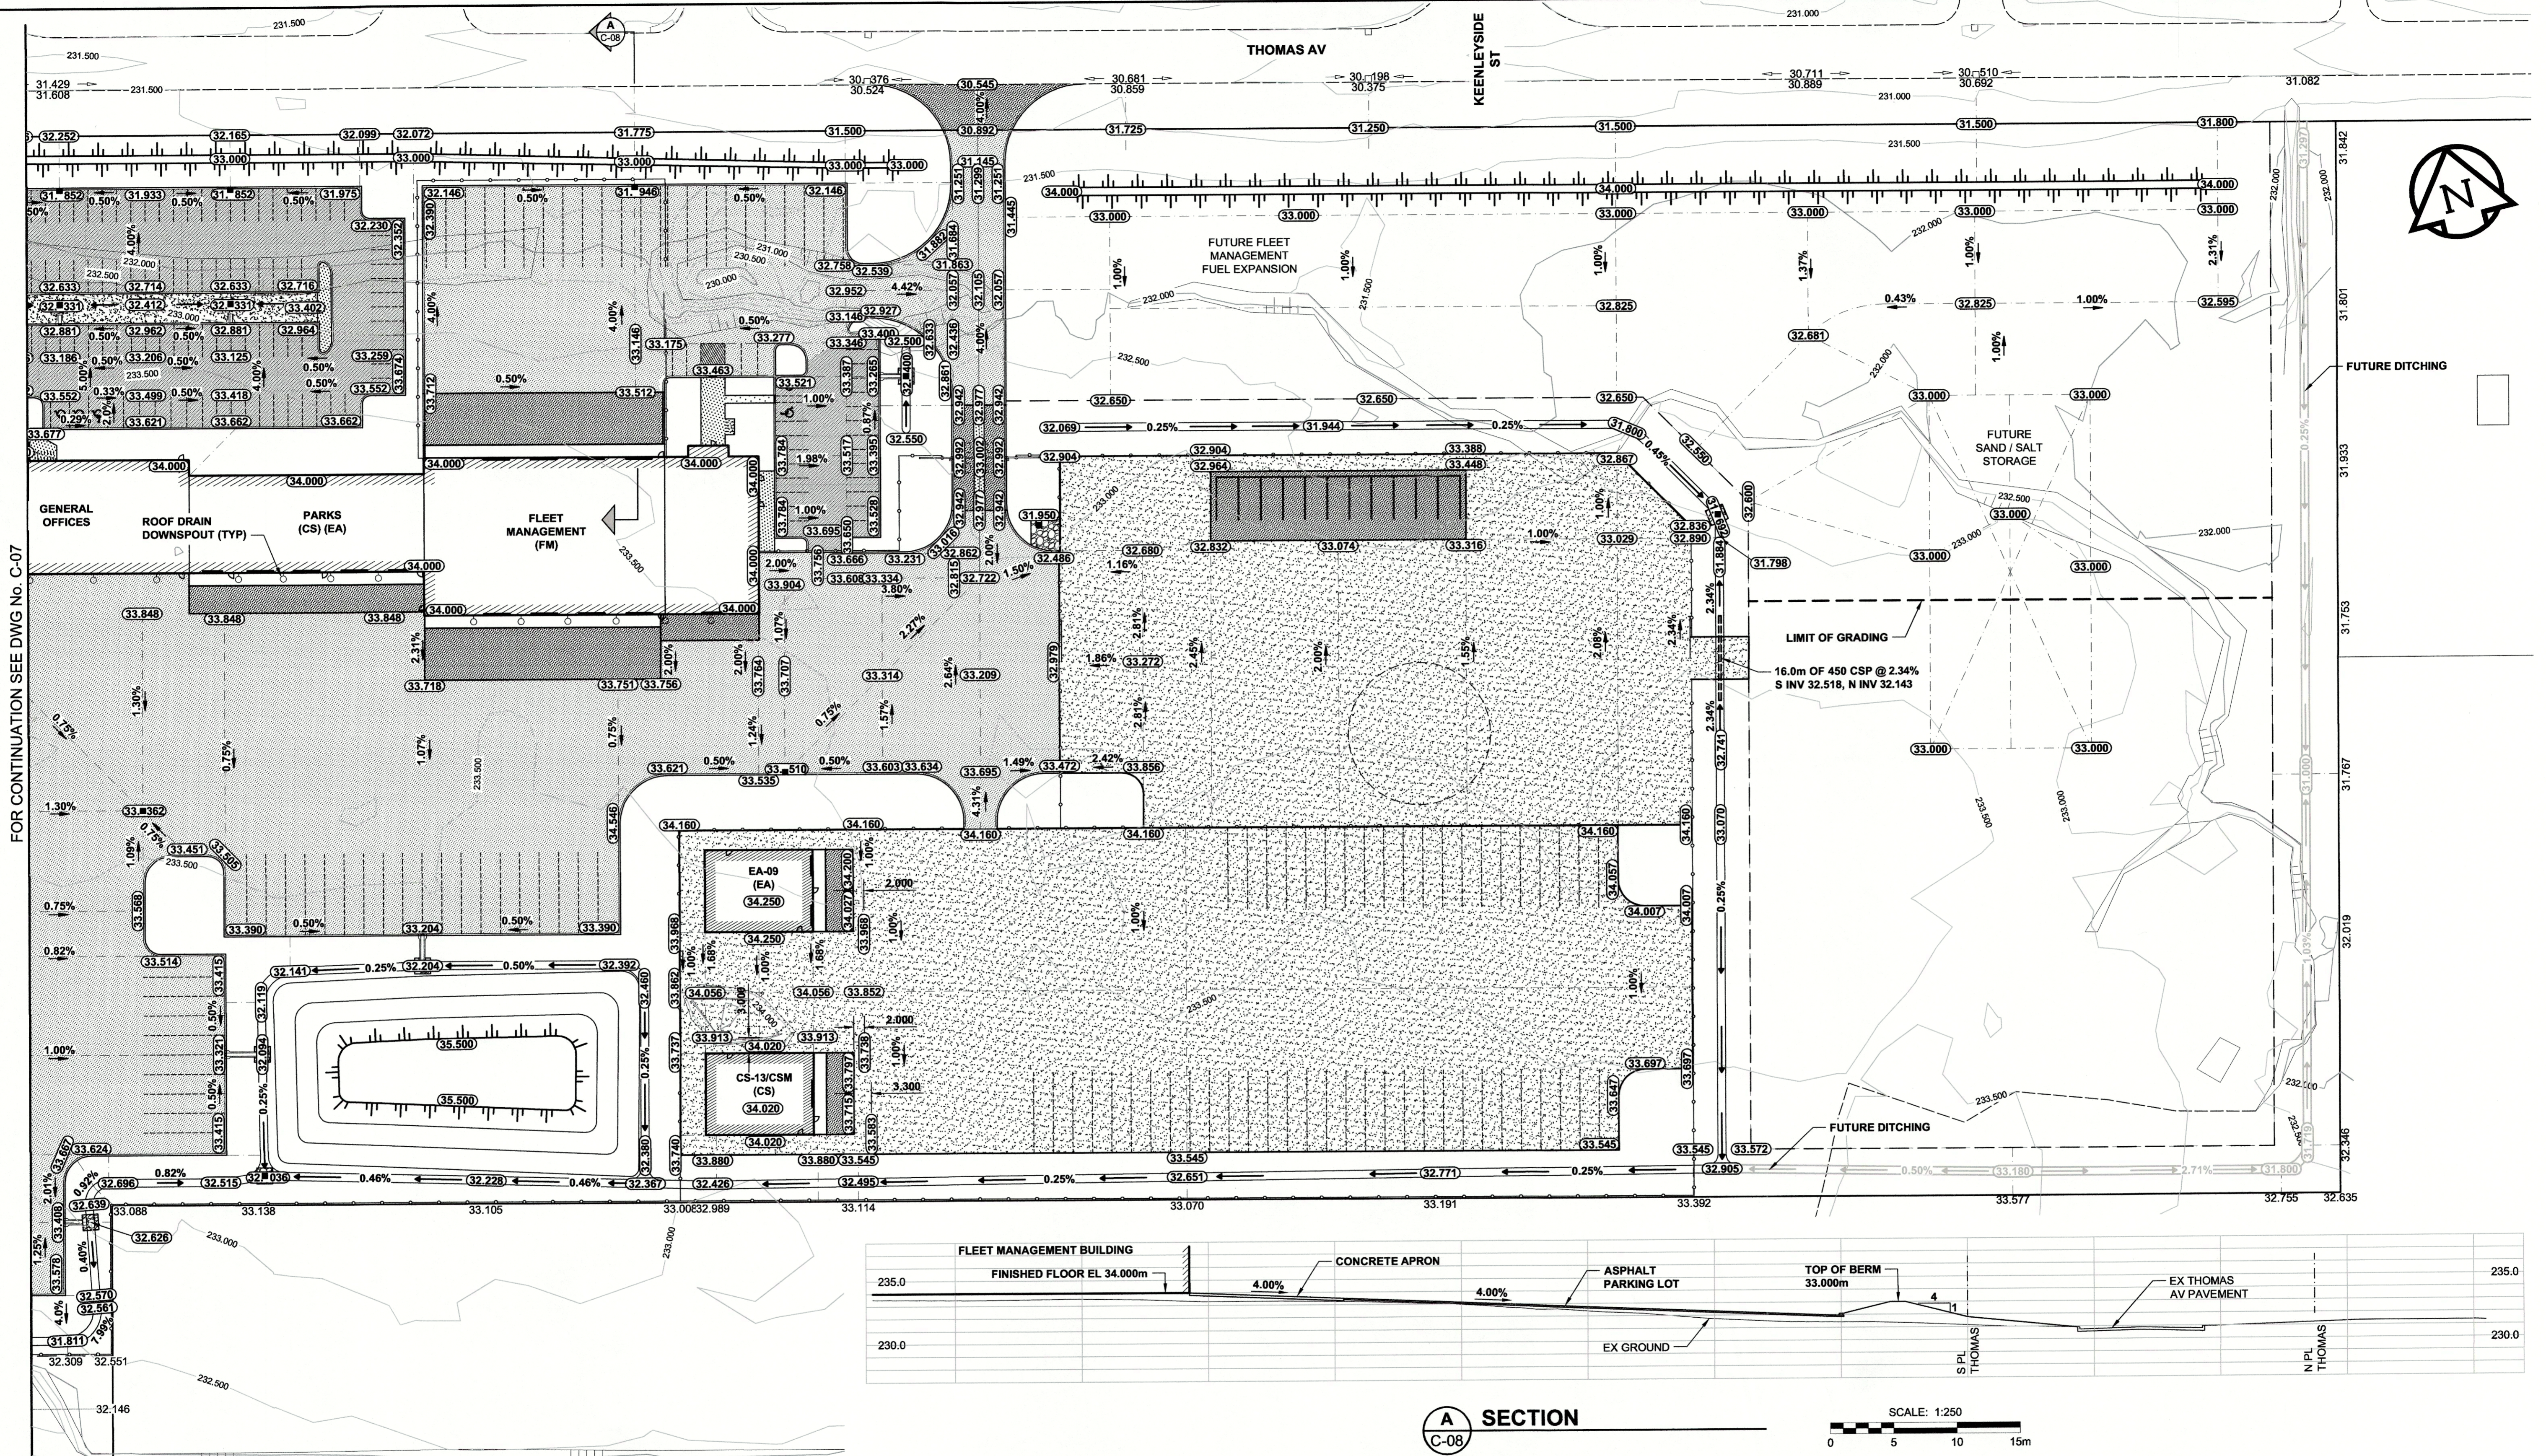


FOR CONTINUATION SEE DWG No. C-07

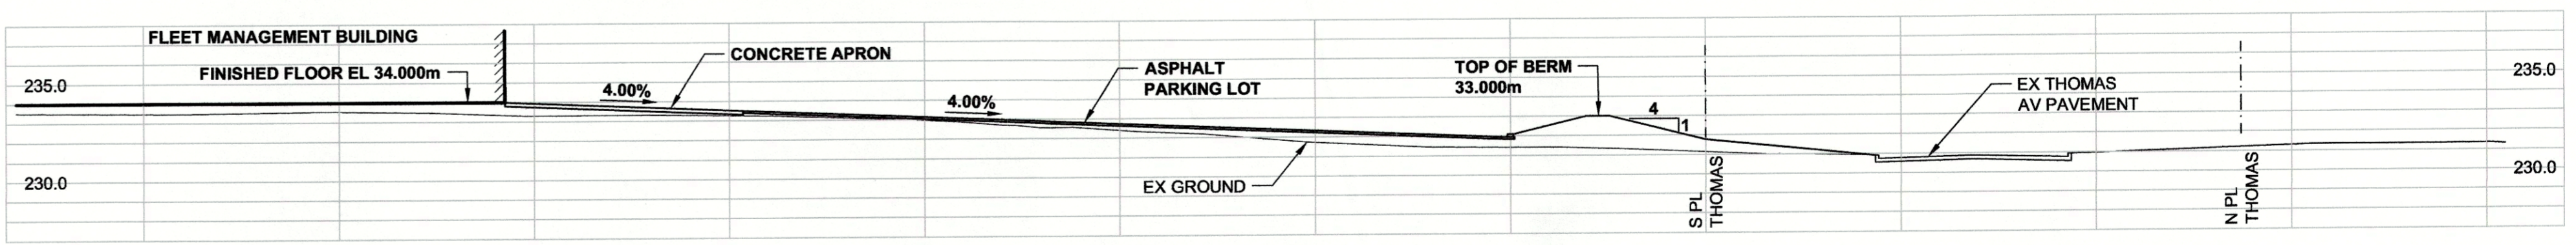

A SECTION
C-08

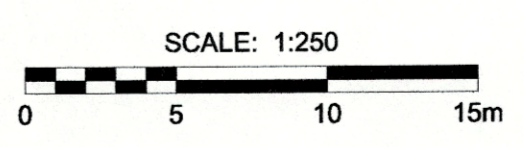

PLAN (EAST)
SCALE: 1:600

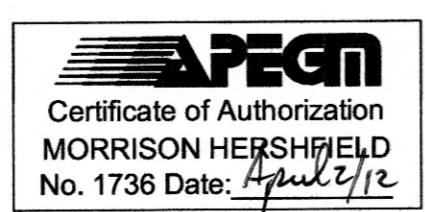


LOCATION APPROVED
UNDERGROUND STRUCTURES

SUPR. U/G STRUCTURES DATE COMMITTEE

NOTE:
LOCATION OF UNDERGROUND STRUCTURES AS SHOWN ARE BASED ON THE BEST INFORMATION AVAILABLE BUT NO GUARANTEE IS GIVEN THAT ALL EXISTING UTILITIES ARE SHOWN OR THAT THE GIVEN LOCATIONS ARE EXACT. CONFIRMATION OF EXISTENCE AND EXACT LOCATION OF ALL SERVICES MUST BE OBTAINED FROM THE INDIVIDUAL UTILITIES BEFORE PROCEEDING WITH CONSTRUCTION.

No.	REVISIONS	DATE	BY
1	ISSUED FOR CONSTRUCTION	12/04/02	RPB

MORRISON HERSHFELD			
DESIGNED BY	WRJ	CHECKED BY	RPB
DRAWN BY	DML	APPROVED BY	BWB
HOR. SCALE	AS SHOWN	RELEASED FOR CONSTRUCTION	
VERT. SCALE	AS SHOWN		
DATE	November 24, 2011	DATE	

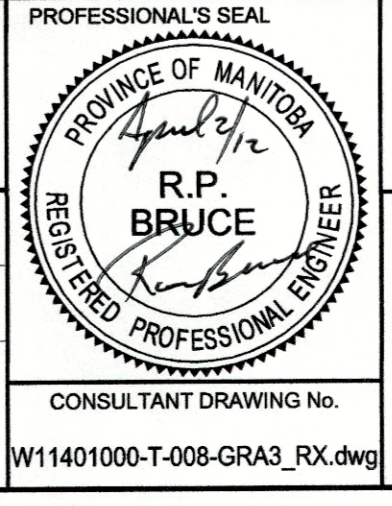

<p>ERNST HANSCH CONSTRUCTION LTD.</p> <p>3 TERRACON PLACE WINNIPEG, CANADA R2J 4B3 TEL: (204) 233 7881 FAX: (204) 233 4733 general@erhansch.com www.erhansch.com</p>	<p>PUBLIC WORKS EAST YARD #960 THOMAS AVENUE SURFACE AND UNDERGROUND WORKS</p> <p>-SURFACE WORKS- LOT GRADING PLAN (EAST)</p>	<p>CITY DRAWING NUMBER N/A</p> <p>SHEET 8 OF 17</p> <p>DRAWING NUMBER REV C-08 1</p>
	<p>CONSULTANT DRAWING No. W11401000-T-008-GR3_RX.dwg</p>	

METRIC
WHOLE NUMBERS INDICATE MILLIMETRES
DECIMALIZED NUMBERS INDICATE METRES