


ANSI D SIZE 22" x 34" (559mm x 864mm)

PLOT: 4/2/2012 9:14:15 AM


FILE NAME: W11401000-T-017-SILT_RX.dwg Saved By: diane

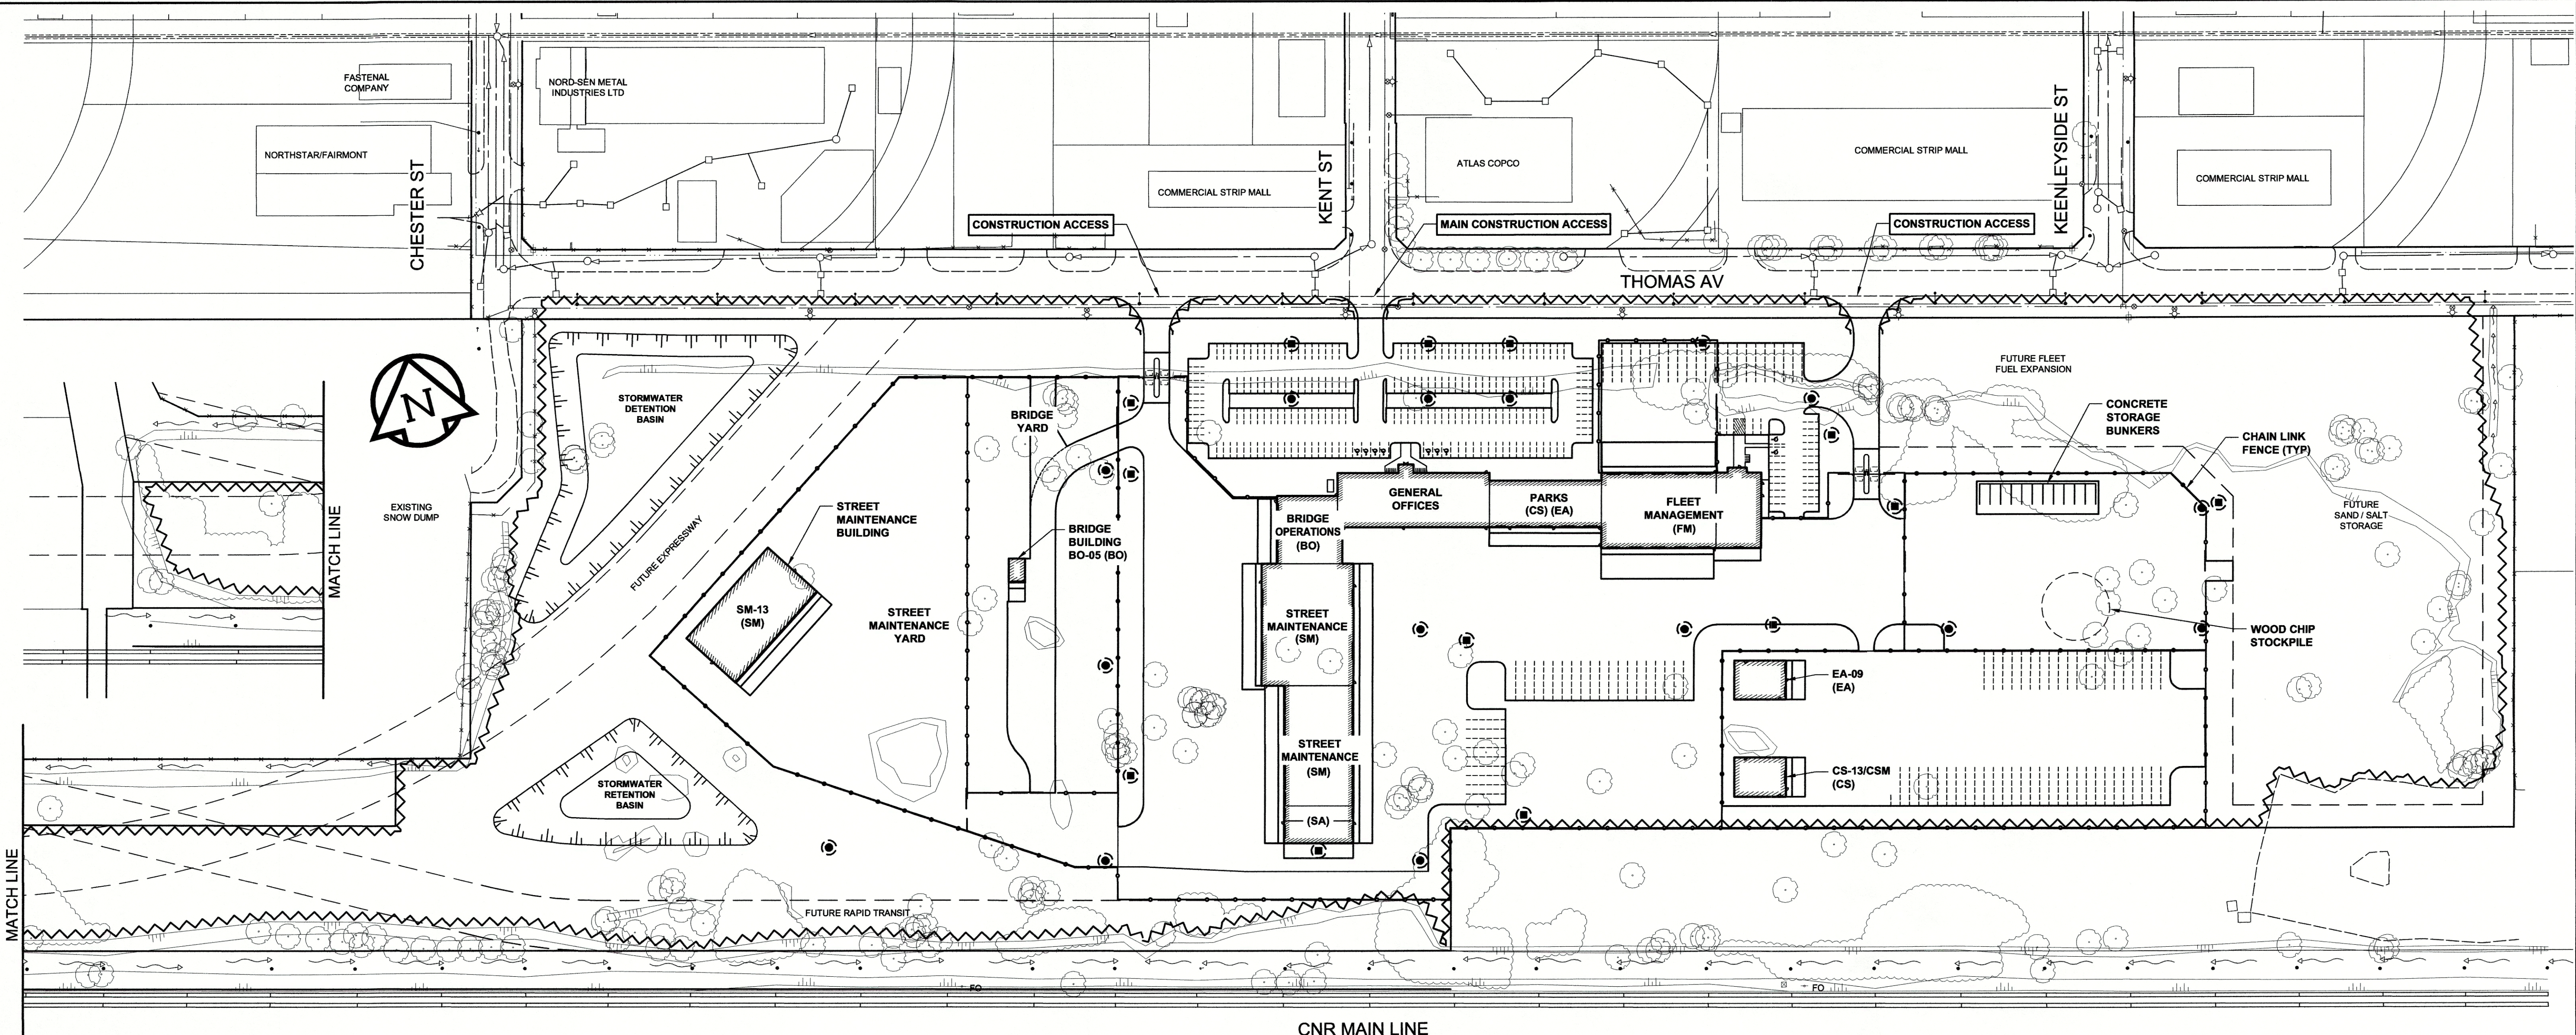


SITE PLAN
SCALE: 1:1250
0 25 50m

- LEGEND:**
- SILT FENCE
 - CATCH BASIN WITH STRAW ROLLS
 - LDS MANHOLE WITH STRAW ROLLS

- NOTES:**
- THE CONTRACTOR SHALL EXECUTE THE RE-VEGETATION PLAN DIRECTLY AFTER ACCEPTANCE OF THE EXCAVATION / DISPOSAL WORK. PERIMETER SILT FENCE SHALL BE INSTALLED PRIOR TO CONSTRUCTION AND THE CONTRACTOR SHALL MAINTAIN EROSION AND SEDIMENT CONTROL MEASURES IN ACCORDANCE WITH THE SPECIFICATIONS UNTIL THE CONTRACT ADMINISTRATOR HAS DEEMED THE RE-VEGETATED SURFACES ARE COMPETENT AND PROVIDE A MINIMUM OF 50% COVER.
 - EXTENT OF SILT FENCE AROUND PERIMETER OF SITE MAY BE REDUCED IF SOIL IS NOT DISTURBED IN SPECIFIC AREAS.
 - CONSTRUCTION ACCESS POINTS SHALL BE CONSTRUCTED WITH 50mm LIMESTONE TO PREVENT TRACKING OF SEDIMENT FROM THE SITE.

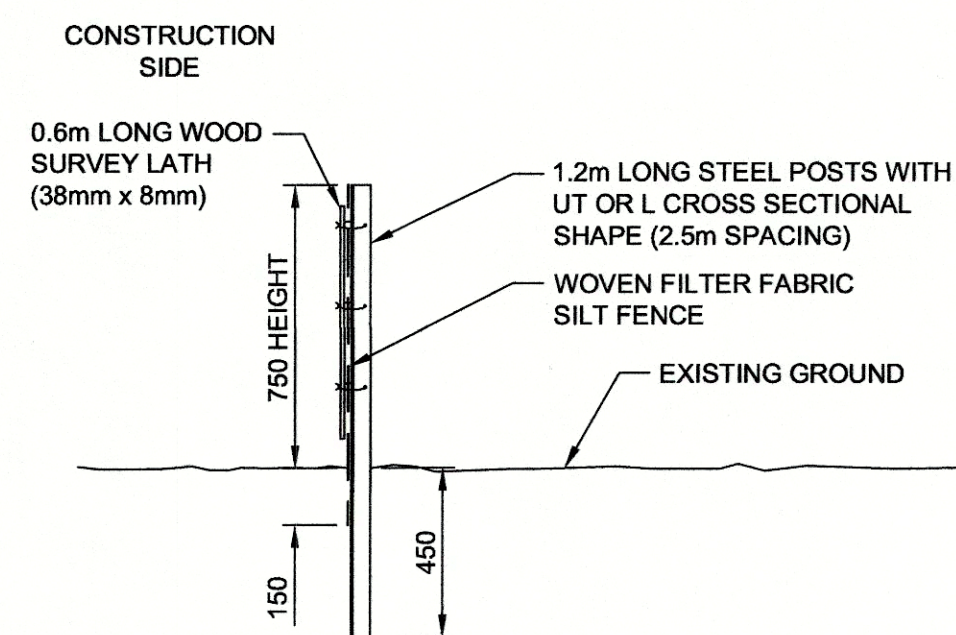

SILT FENCE AND POST
SCALE: 1:20
0 0.5 1.0m

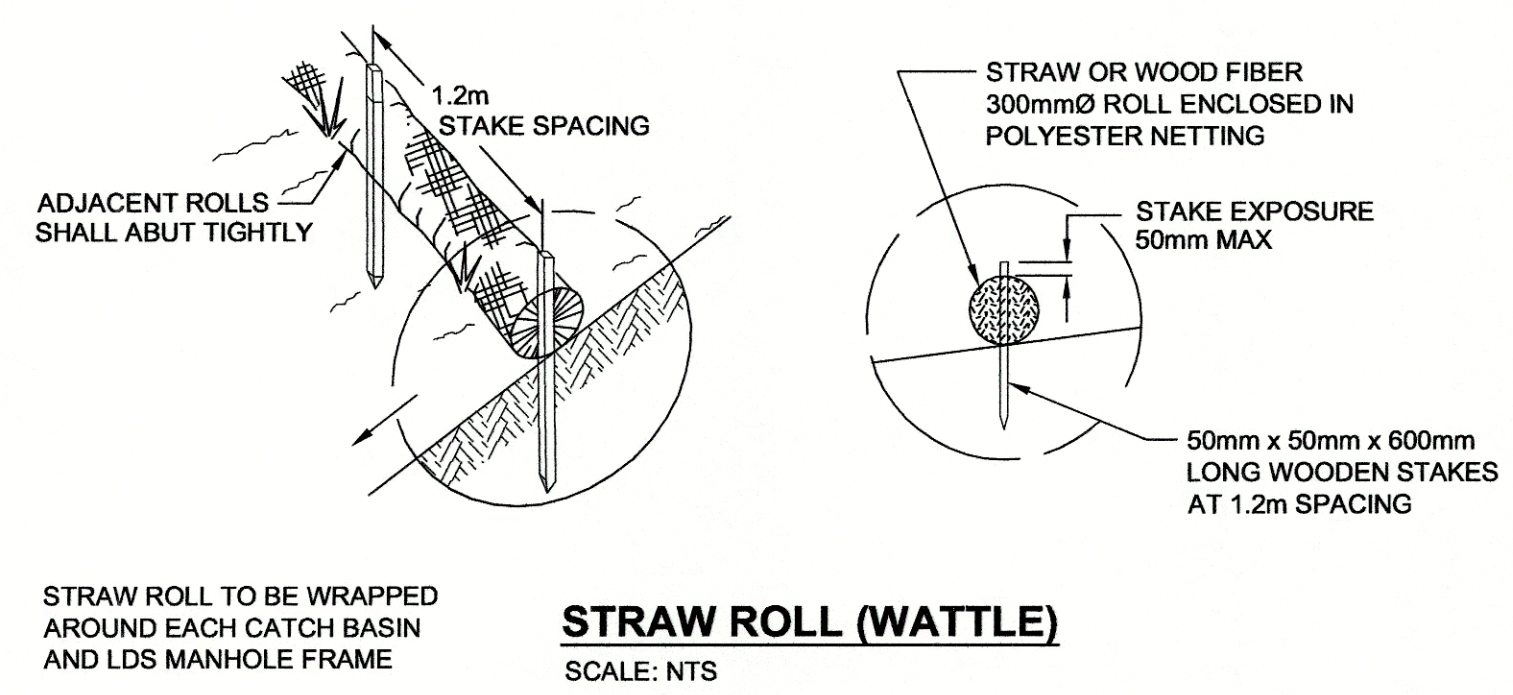

LOCATION APPROVED
UNDERGROUND STRUCTURES

SUPR. U/G STRUCTURES COMMITTEE DATE

NOTE:
LOCATION OF UNDERGROUND STRUCTURES AS SHOWN ARE BASED ON THE BEST INFORMATION AVAILABLE BUT NO GUARANTEE IS GIVEN THAT ALL EXISTING UTILITIES ARE SHOWN OR THAT THE GIVEN LOCATIONS ARE EXACT. CONFIRMATION OF EXISTENCE AND EXACT LOCATION OF ALL SERVICES MUST BE OBTAINED FROM THE INDIVIDUAL UTILITIES BEFORE PROCEEDING WITH CONSTRUCTION.

NO.	REVISIONS	DATE	BY
1	ISSUED FOR CONSTRUCTION	12/04/02	RPB
		YYMMDD	

MORRISON HERSHFIELD	
DESIGNED BY JGK	CHECKED BY WRJ
DRAWN BY DML	APPROVED BY BWB
HOR. SCALE -	RELEASED FOR CONSTRUCTION
VERT. SCALE -	
DATE November 24, 2011	

APEGM
Certificate of Authorization
MORRISON HERSHFIELD
No. 1736 Date: April 2/12

PROFESSIONAL'S SEAL
PROVINCE OF MANITOBA
J.G. KENNEDY
Member
22326
APR 2/12
REGISTERED PROFESSIONAL ENGINEER
CONSULTANT DRAWING No.
W11401000-T-017-SILT_RX.dwg

ERNST HANSCH
CONSTRUCTION LTD.

PUBLIC WORKS EAST YARD
#960 THOMAS AVENUE
SURFACE AND UNDERGROUND WORKS
-SURFACE WORKS-
EROSION CONTROL PLAN & DETAILS

3 TERRACON PLACE
WINNIPEG, CANADA R2J 4B3
TEL: (204) 233 7881
FAX: (204) 233 4733
general@ehansch.com
www.ehansch.com

CITY DRAWING NUMBER	N/A
SHEET	17 OF 17
DRAWING NUMBER	REV
C-17	1

METRIC
WHOLE NUMBERS INDICATE MILLIMETRES
DECIMALIZED NUMBERS INDICATE METRES