


FOUNDATION PLAN
SCALE: 1:150

SEE S1.6 FOR STEEL STUD DETAILS

CONSTRUCTION NORTH

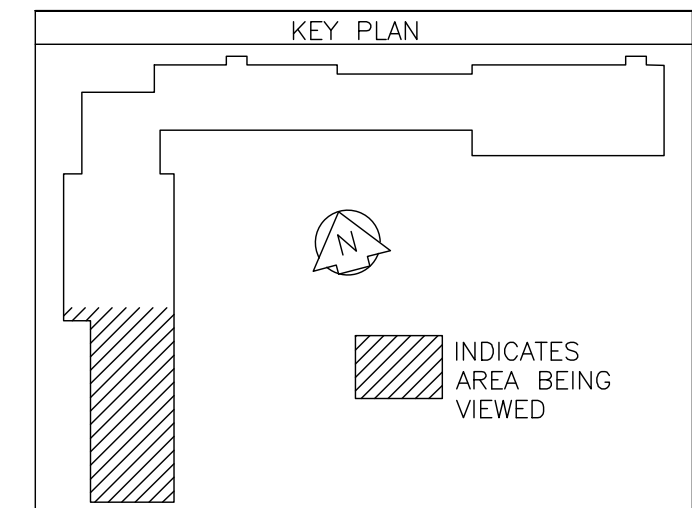

ISSUED FOR CITY REVIEW 28-05-2012

PILE SCHEDULE	
MARK	PILE
A	300 Ø HEX PRECAST CONC. DRIVEN PILE
B	350 Ø HEX PRECAST CONC. DRIVEN PILE
C	400 Ø HEX PRECAST CONC. DRIVEN PILE

GRADE BEAM SCHEDULE			
TOP OF ALL GRADE BEAMS ELEVATION = 100.00 (U.N.O) GEODEIC ELEVATION = 234.00			
MARK	WIDTH	DEPTH	REINFORCING
GB-1	250	685	2-25M & 1-20M T&B CONT. 10M STIRRUPS @600 o/c
GB-2	250	685	2-25M T&B CONT. 10M STIRRUPS @600 o/c
GB-3	250	685	2-25M T&B CONT. 15M STIRRUPS @600 o/c 15M STIRRUPS @300 o/c 1000mm E.S. GRIDLINE
GB-4	250	685	2-25M T&B CONT. 10M STIRRUPS @600 o/c 10M STIRRUPS @300 o/c IN PAIRS AT GRIDLINES 1&3 BETWEEN G&H, L&K (SEE 1/S1.2)
GB-5	250	685	3-25M T&B CONT. 15M STIRRUPS @300 o/c
GB-6	250	685	2-25M & 1-20M T&B CONT. 15M STIRRUPS @600 o/c
GB-7	250	685	2-25M & 1-20M T&B CONT. 15M STIRRUPS @300 o/c
GB-8	350	685	3-20M T&B CONT. 10M STIRRUPS @600 o/c
GB-9	250	685	3-25M T&B CONT. 15M STIRRUPS @600 o/c
GB-10	250	685	2-25M & 1-15M T&B CONT. 15M STIRRUPS @ 600 o/c
GB-11	250	900	3-25M T&B CONT. 15M STIRRUPS @ 600 o/c
GB-12	200	685	2-25M T&B CONT. 10M STIRRUPS @600 o/c



REV	DESCRIPTION	DATE	BY
5	ISSUED FOR CONSTRUCTION	4 APR. 2012	CM
4	REISSUED FOR PERMIT	15 MAR. 2012	CM
3	66% DESIGN DWGS.	5 MAR. 2012	CM
2	ISSUED FOR FOUNDATION PERMIT	20 JAN. 2012	CM
1	33% DESIGN DWGS.	6 JAN. 2012	CM

Frovich & Associates

120 St. Annes Road
Winnipeg, MB
R2M 2Z2
(204) 254-0666



3 TERRACON PLACE
WINNIPEG, CANADA R2J 4B3
TEL. (204) 233 7881
FAX (204) 233 4733
general@ehansch.com
www.ehansch.com

CLIENT: CITY OF WINNIPEG
PUBLIC WORKS DEPARTMENT
PROJECT NUMBER: 1511
DRAWN BY: CM
DATE: MAR. 12, 2012
SCALE: AS NOTED

PROJECT TITLE:
**CITY OF WINNIPEG
PUBLIC WORKS EAST YARD COMPLEX
MAIN OFFICE & GARAGES**
SHEET TITLE:
**FOUNDATION PLAN
GRID M-Y, 1-5**

SHEET NUMBER:

S1.3

REVISION NUMBER:

5