


Project:
MAYFAIR
RECREATION
CENTRE
40 MAYFAIR PLACE
Project Number: 2011-112
Bid Opportunity Number: 556-2012

Drawing Title:
WALL SECTIONS


#	Issue/Revision	Date
1	60% REVIEW	AUG 16 2012
2	60% REISSUE REVIEW	NOV 28 2012
3	90% REVIEW	MAR 6 2013
4	ISSUED FOR TENDER	APR 12 2013

Sheet No: **A4.0**


This drawing is property of the Architect and cannot be reproduced or used without the consent of the Architect. The contractor is responsible for checking and verifying all levels and dimensions and shall report all discrepancies to the Architect and obtain clarification prior to commencing work.

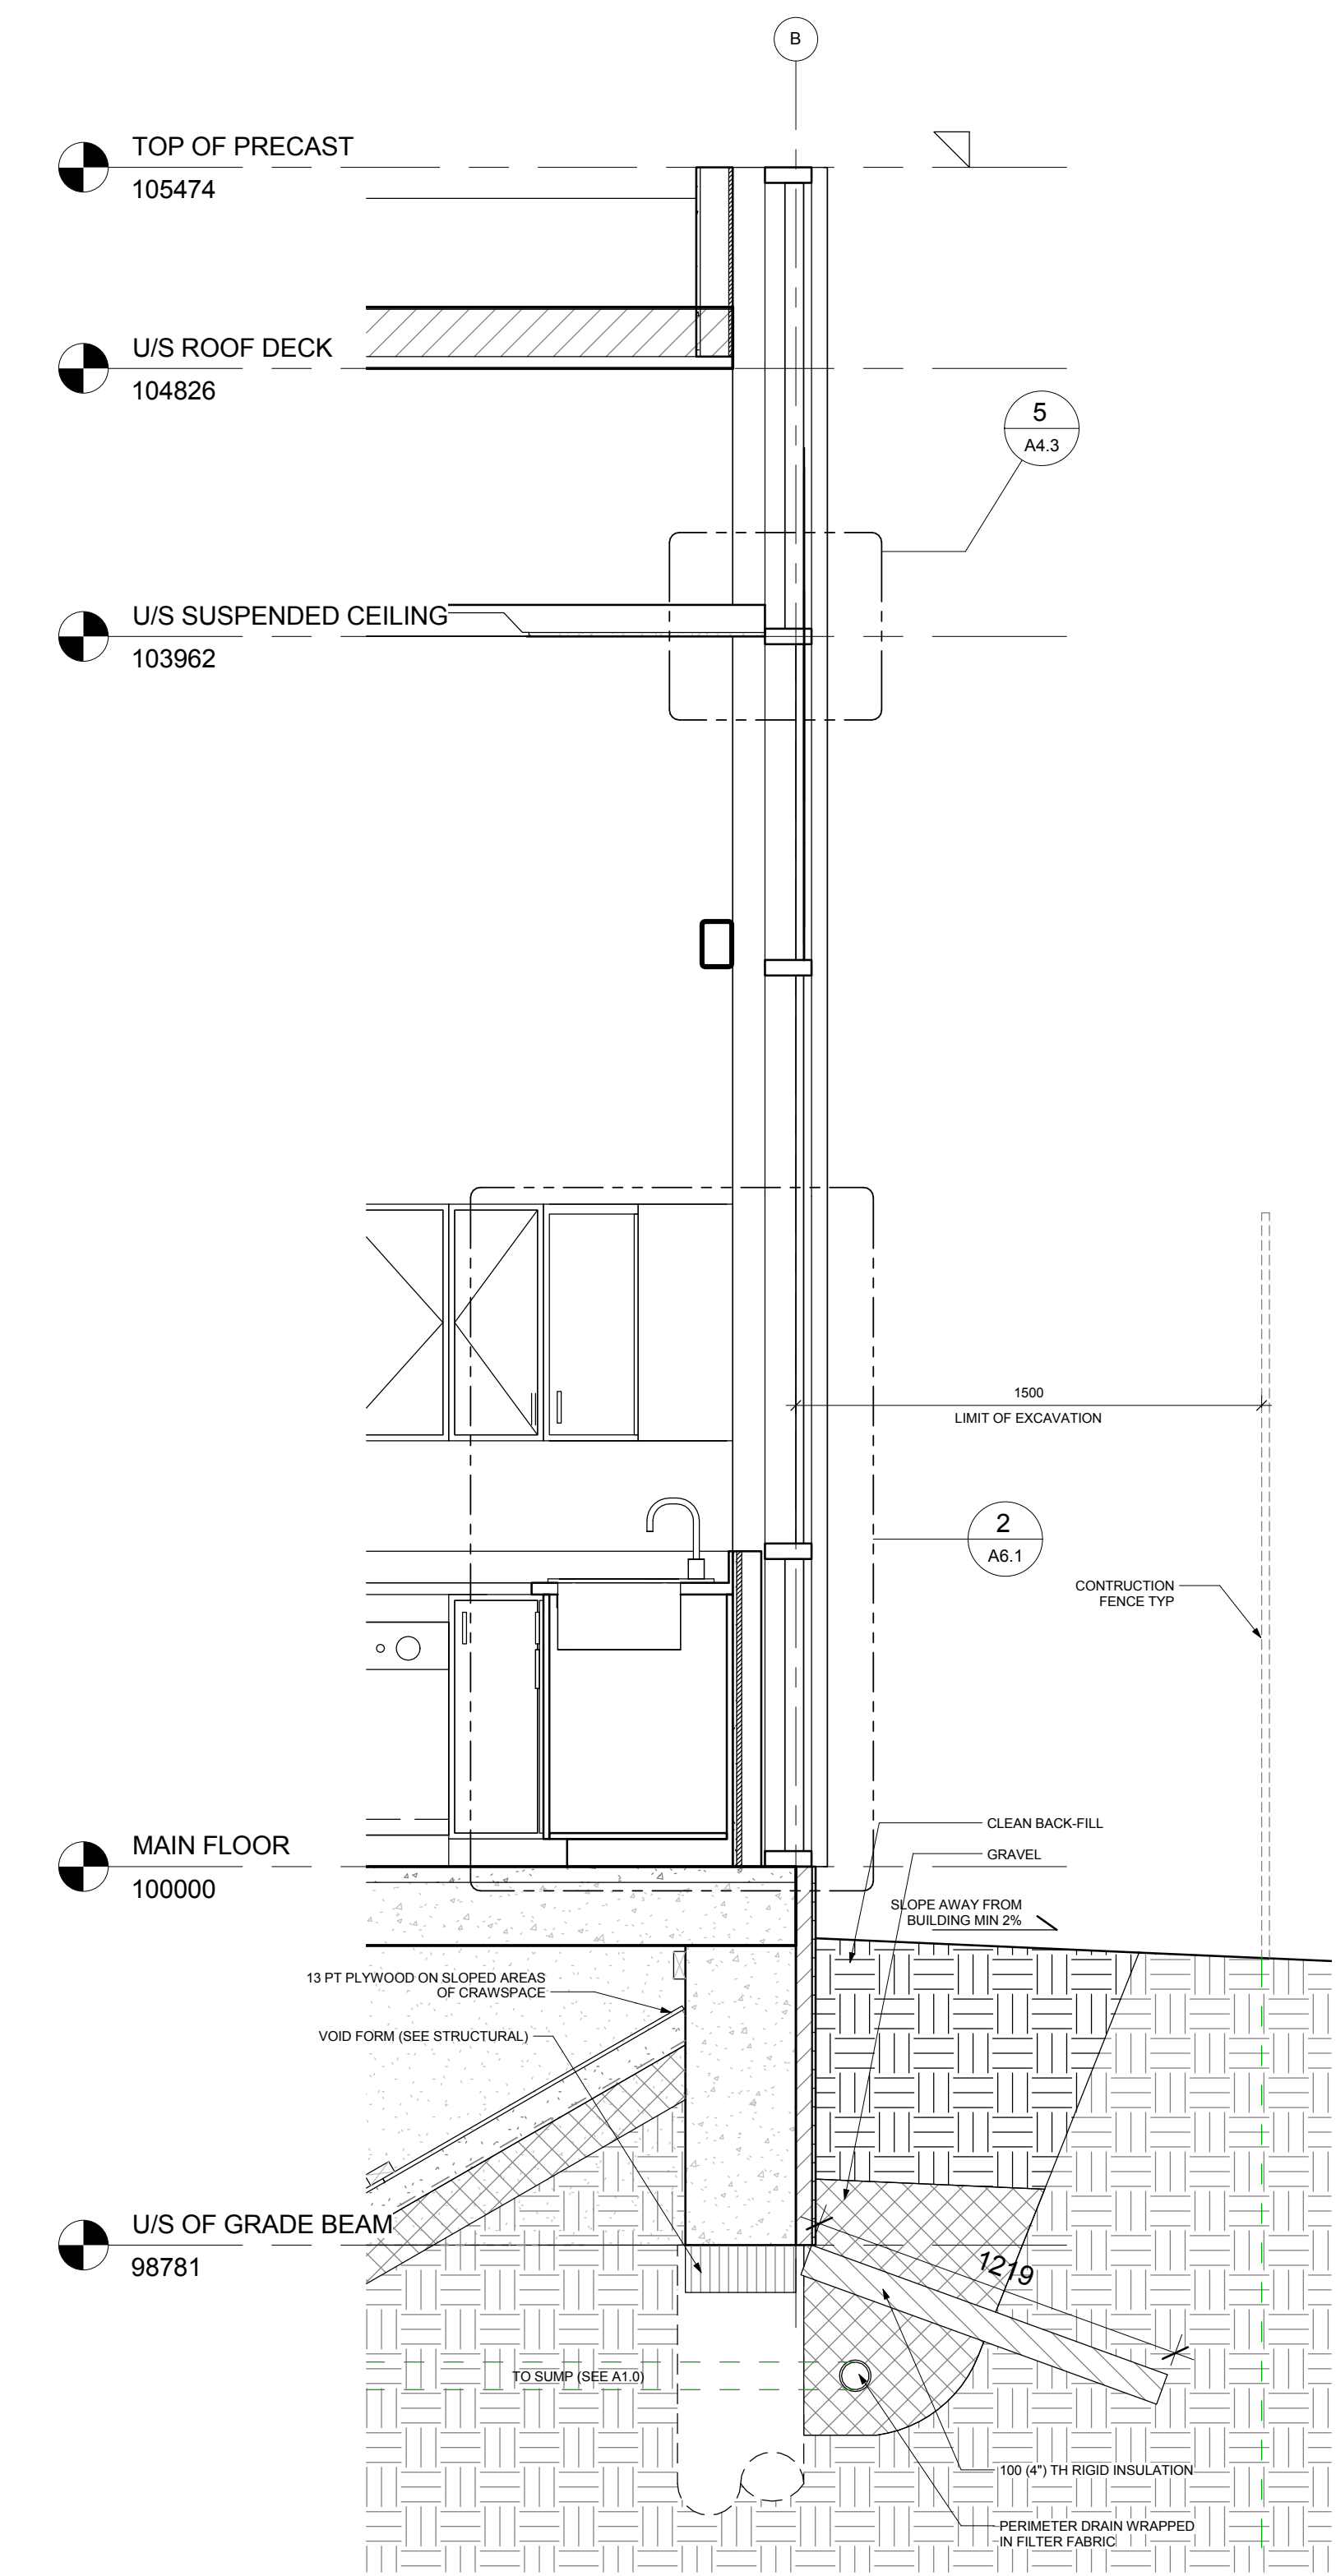

3 SECTION AT SERVERY GLAZING
1:20

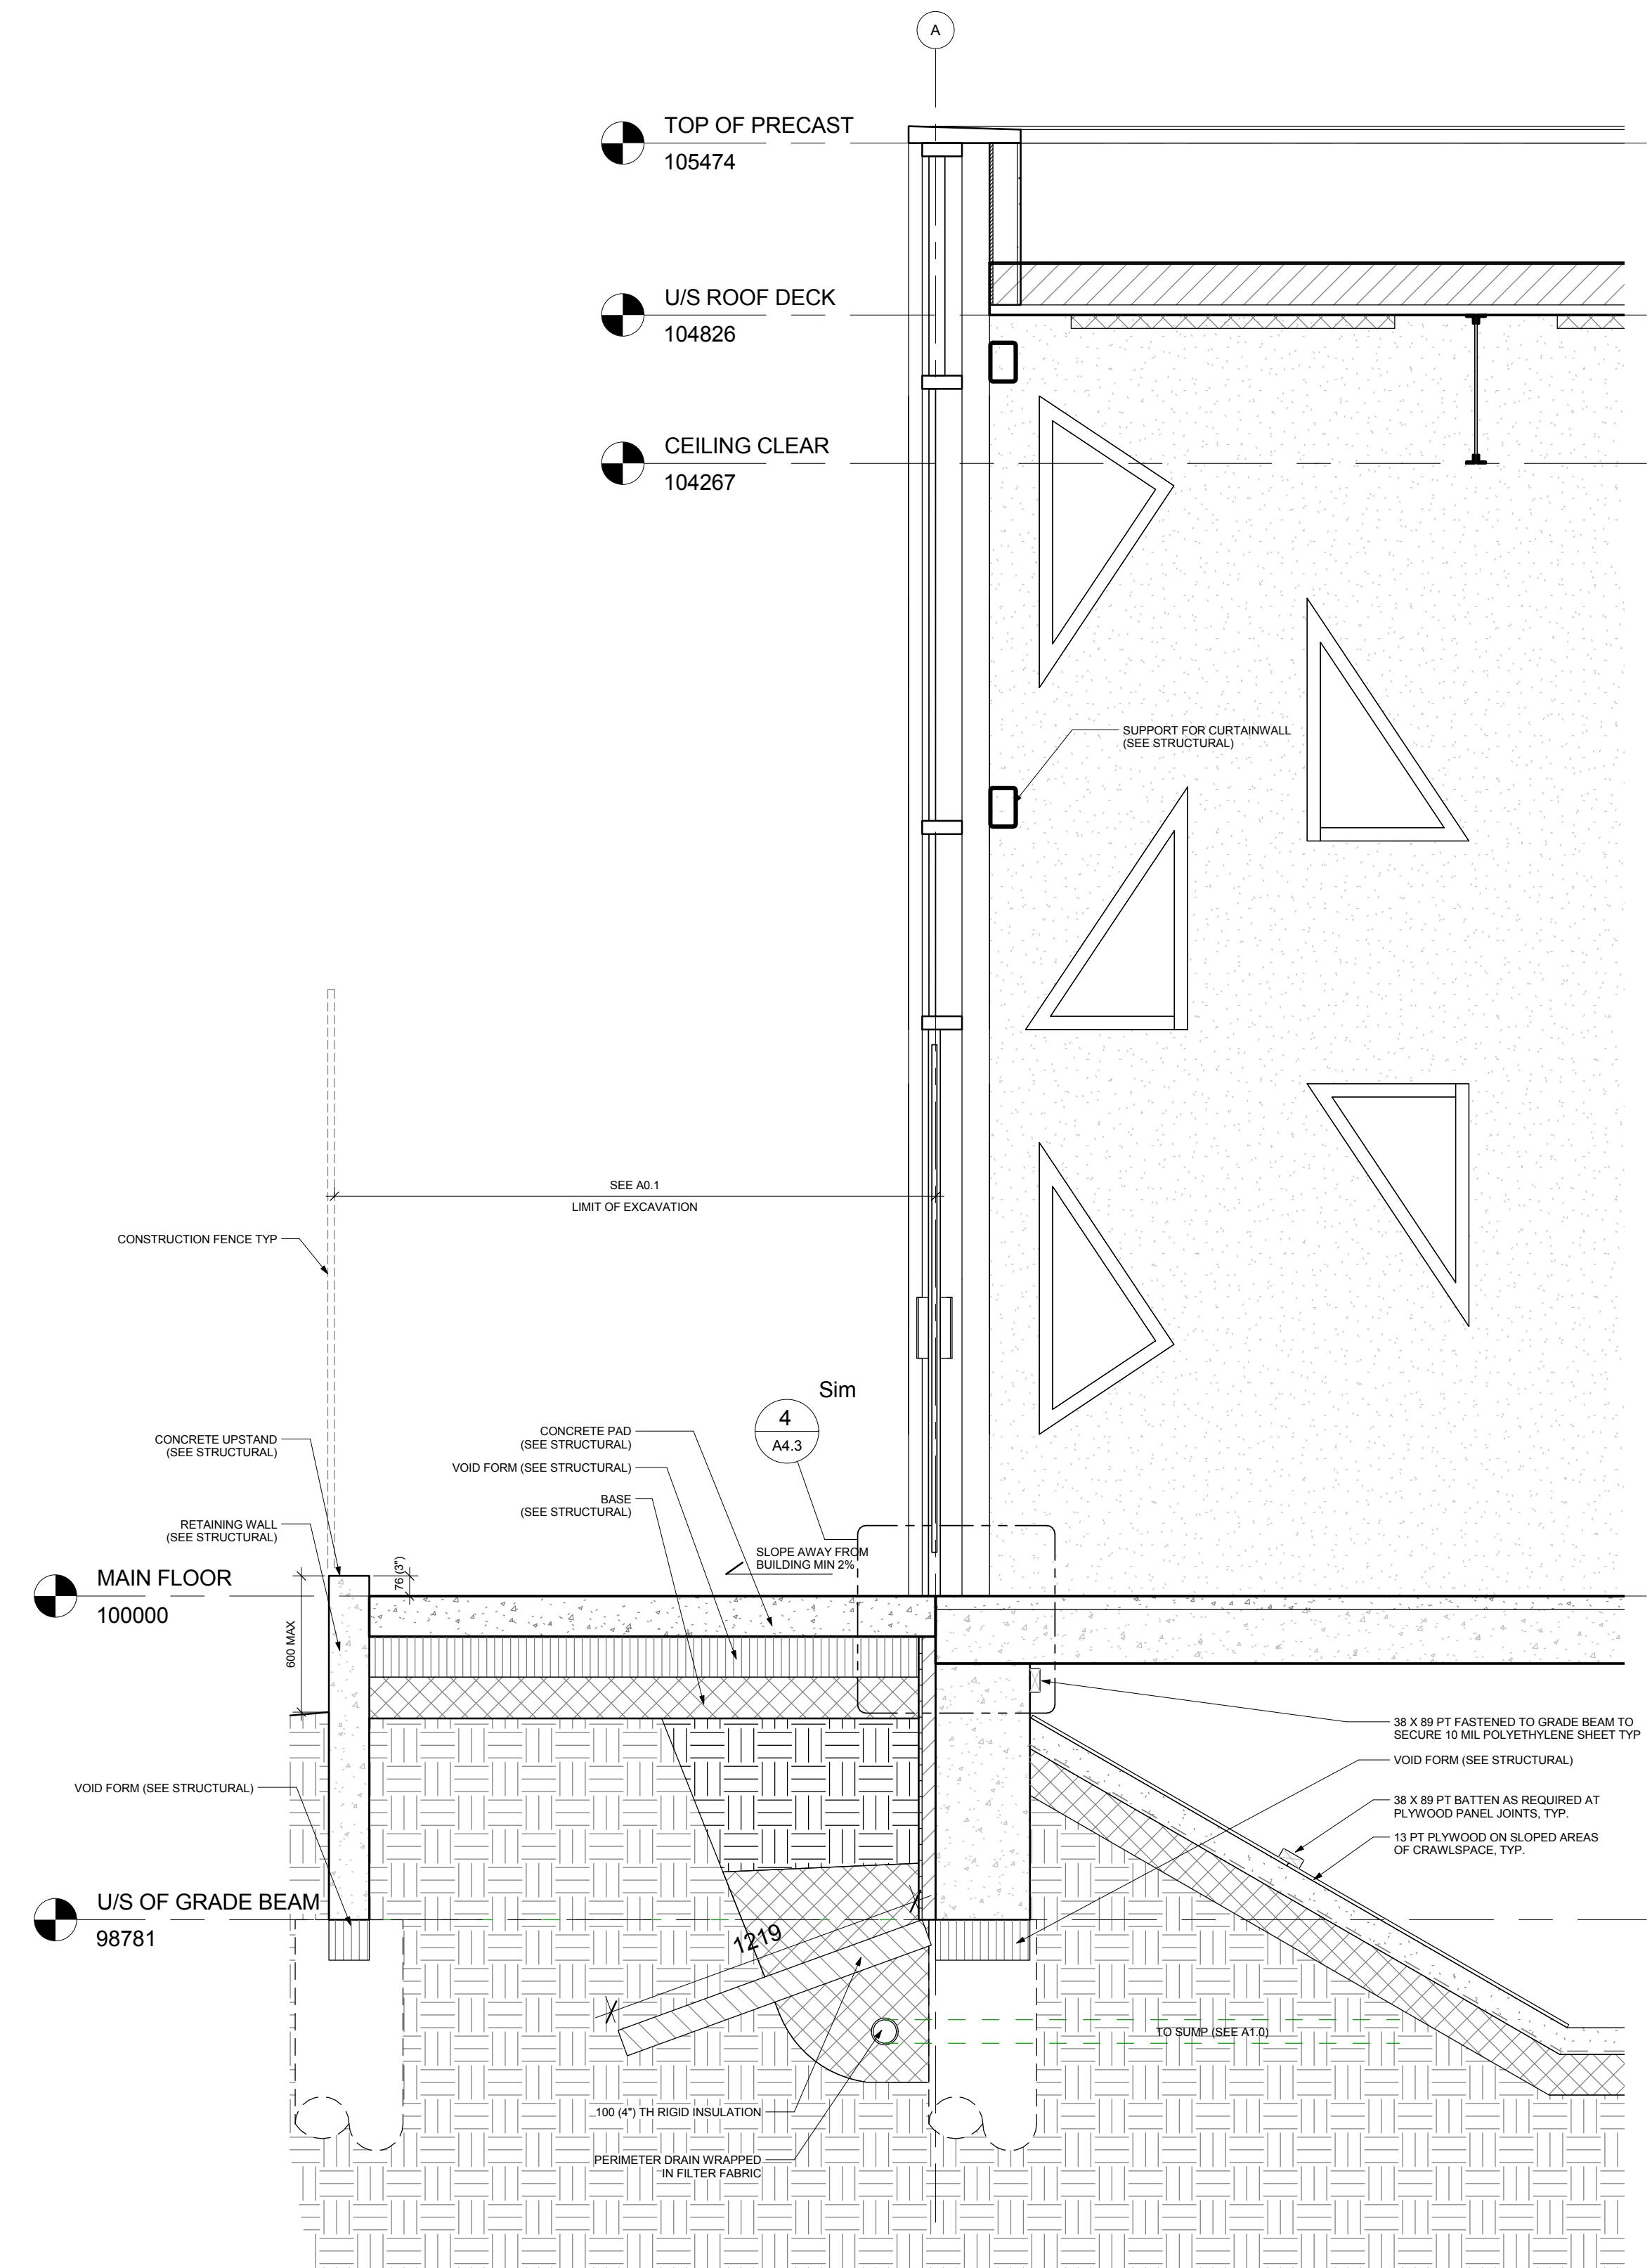

2 SECTION AT MPR 1 EXIT
1:20

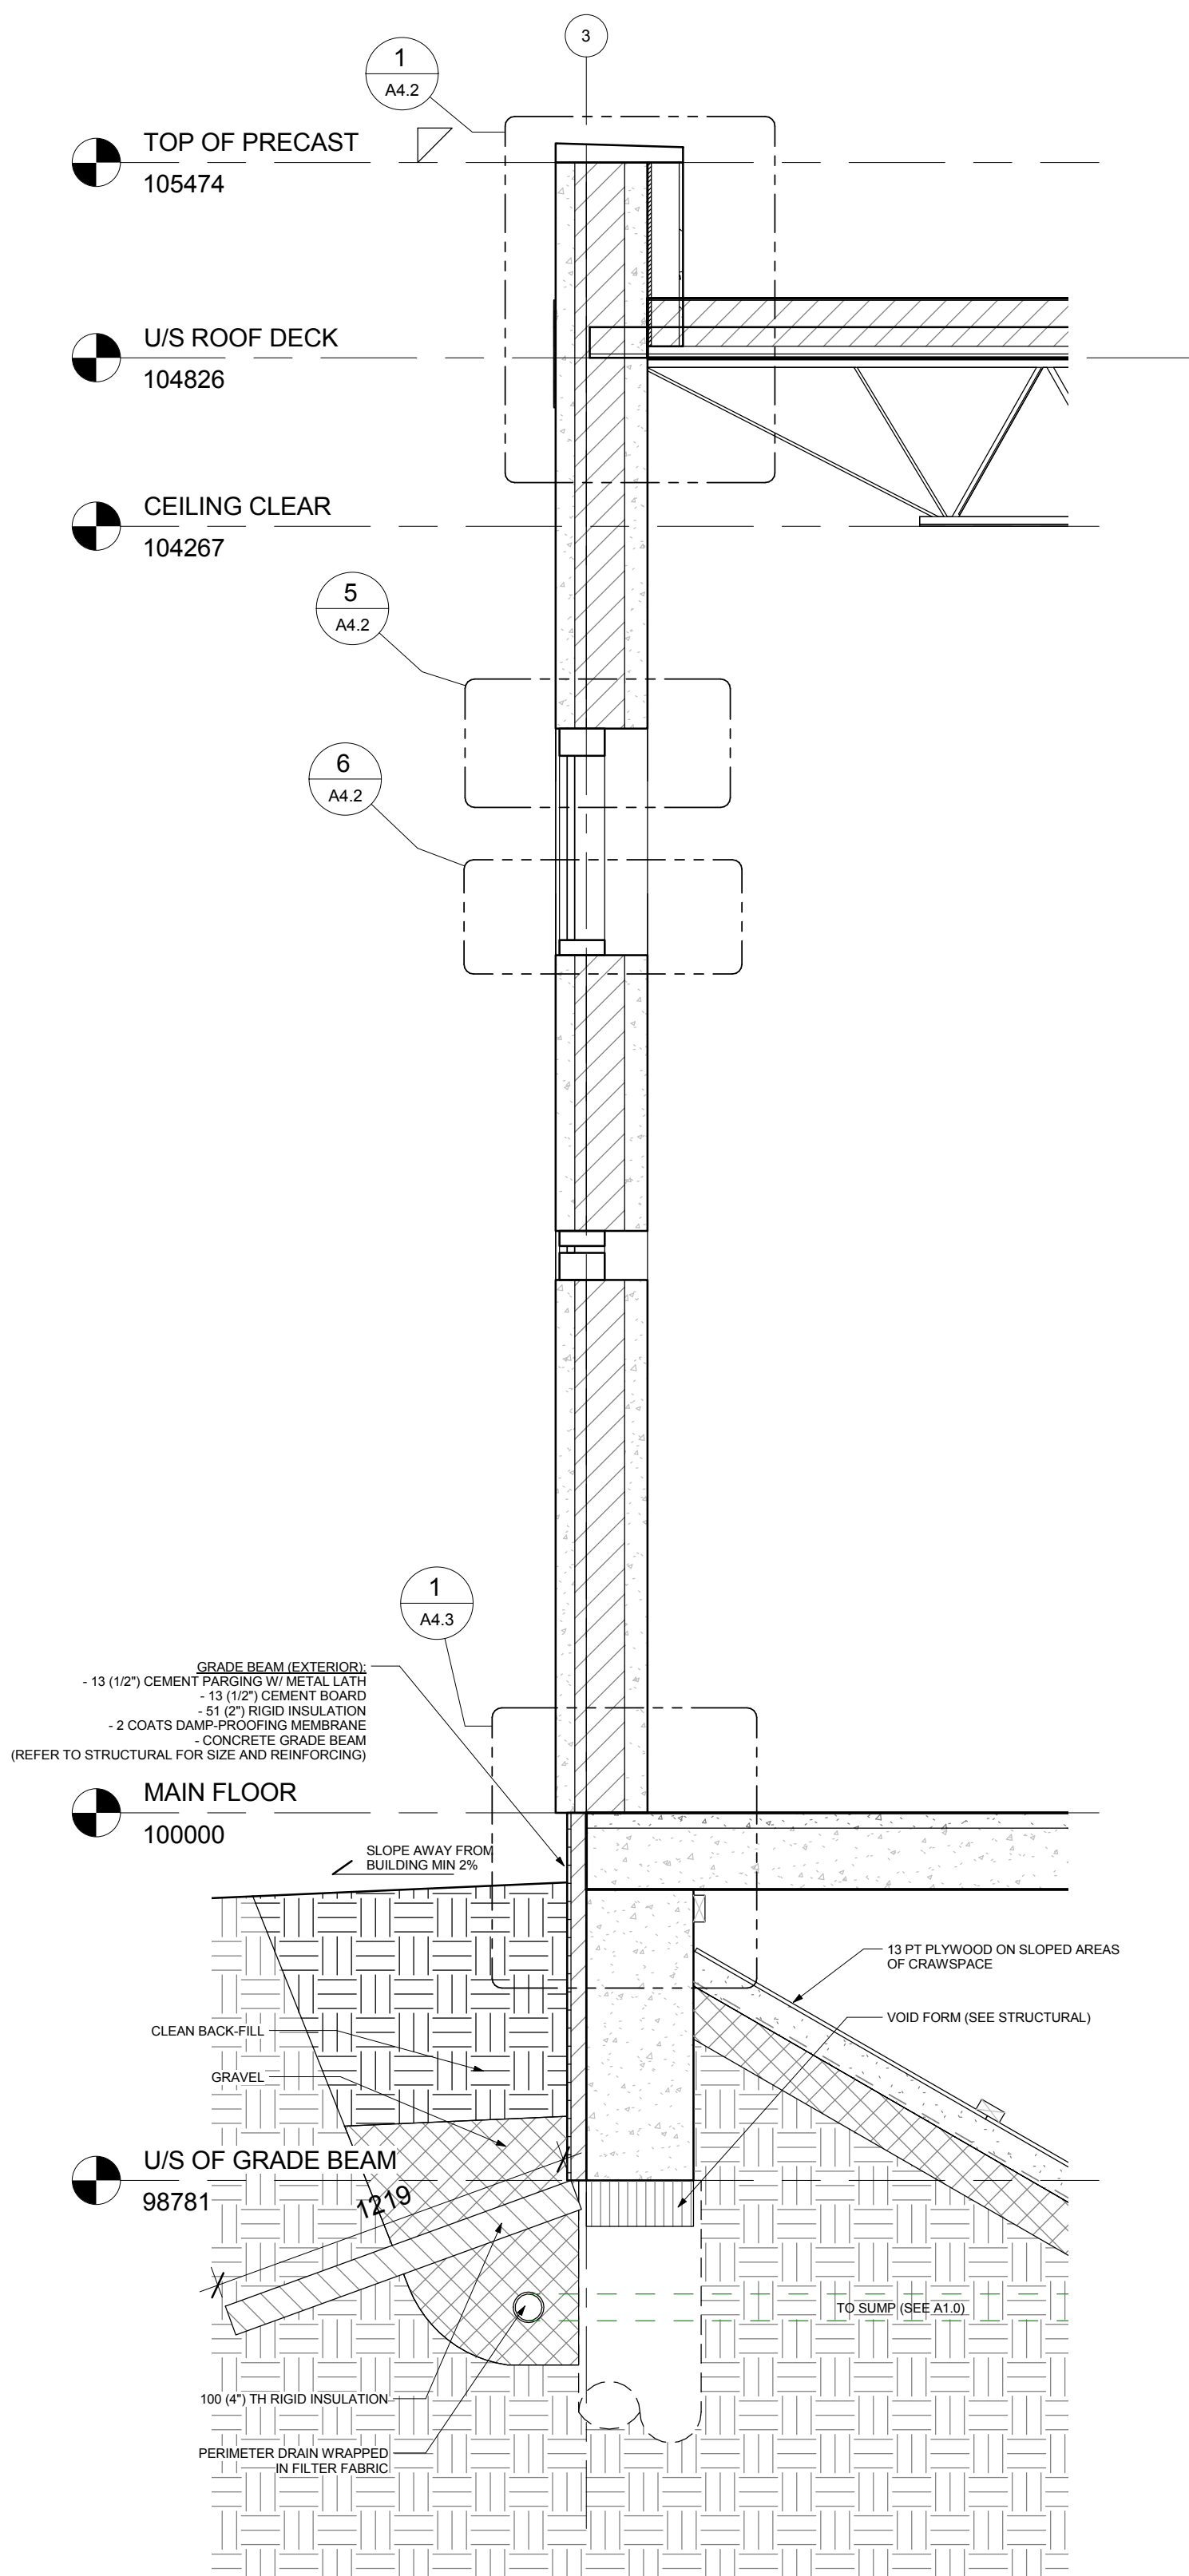

1 SECTION AT MPR 1 EXTERIOR
1:20