
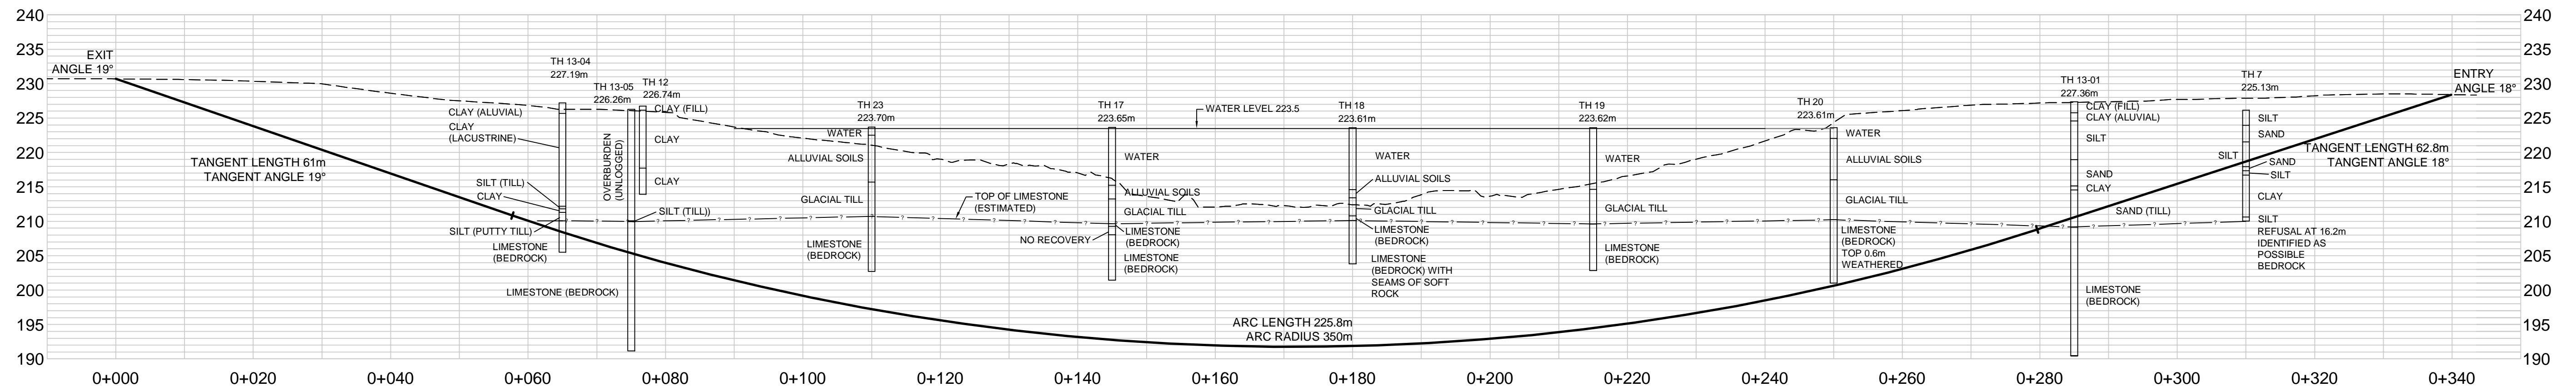


APPENDIX A – PRELIMINARY CROSSING DRAWING


This Drawing Is For The Use Of The Client And Project Indicated
No Representations Of Any Kind Are Made To Other Parties

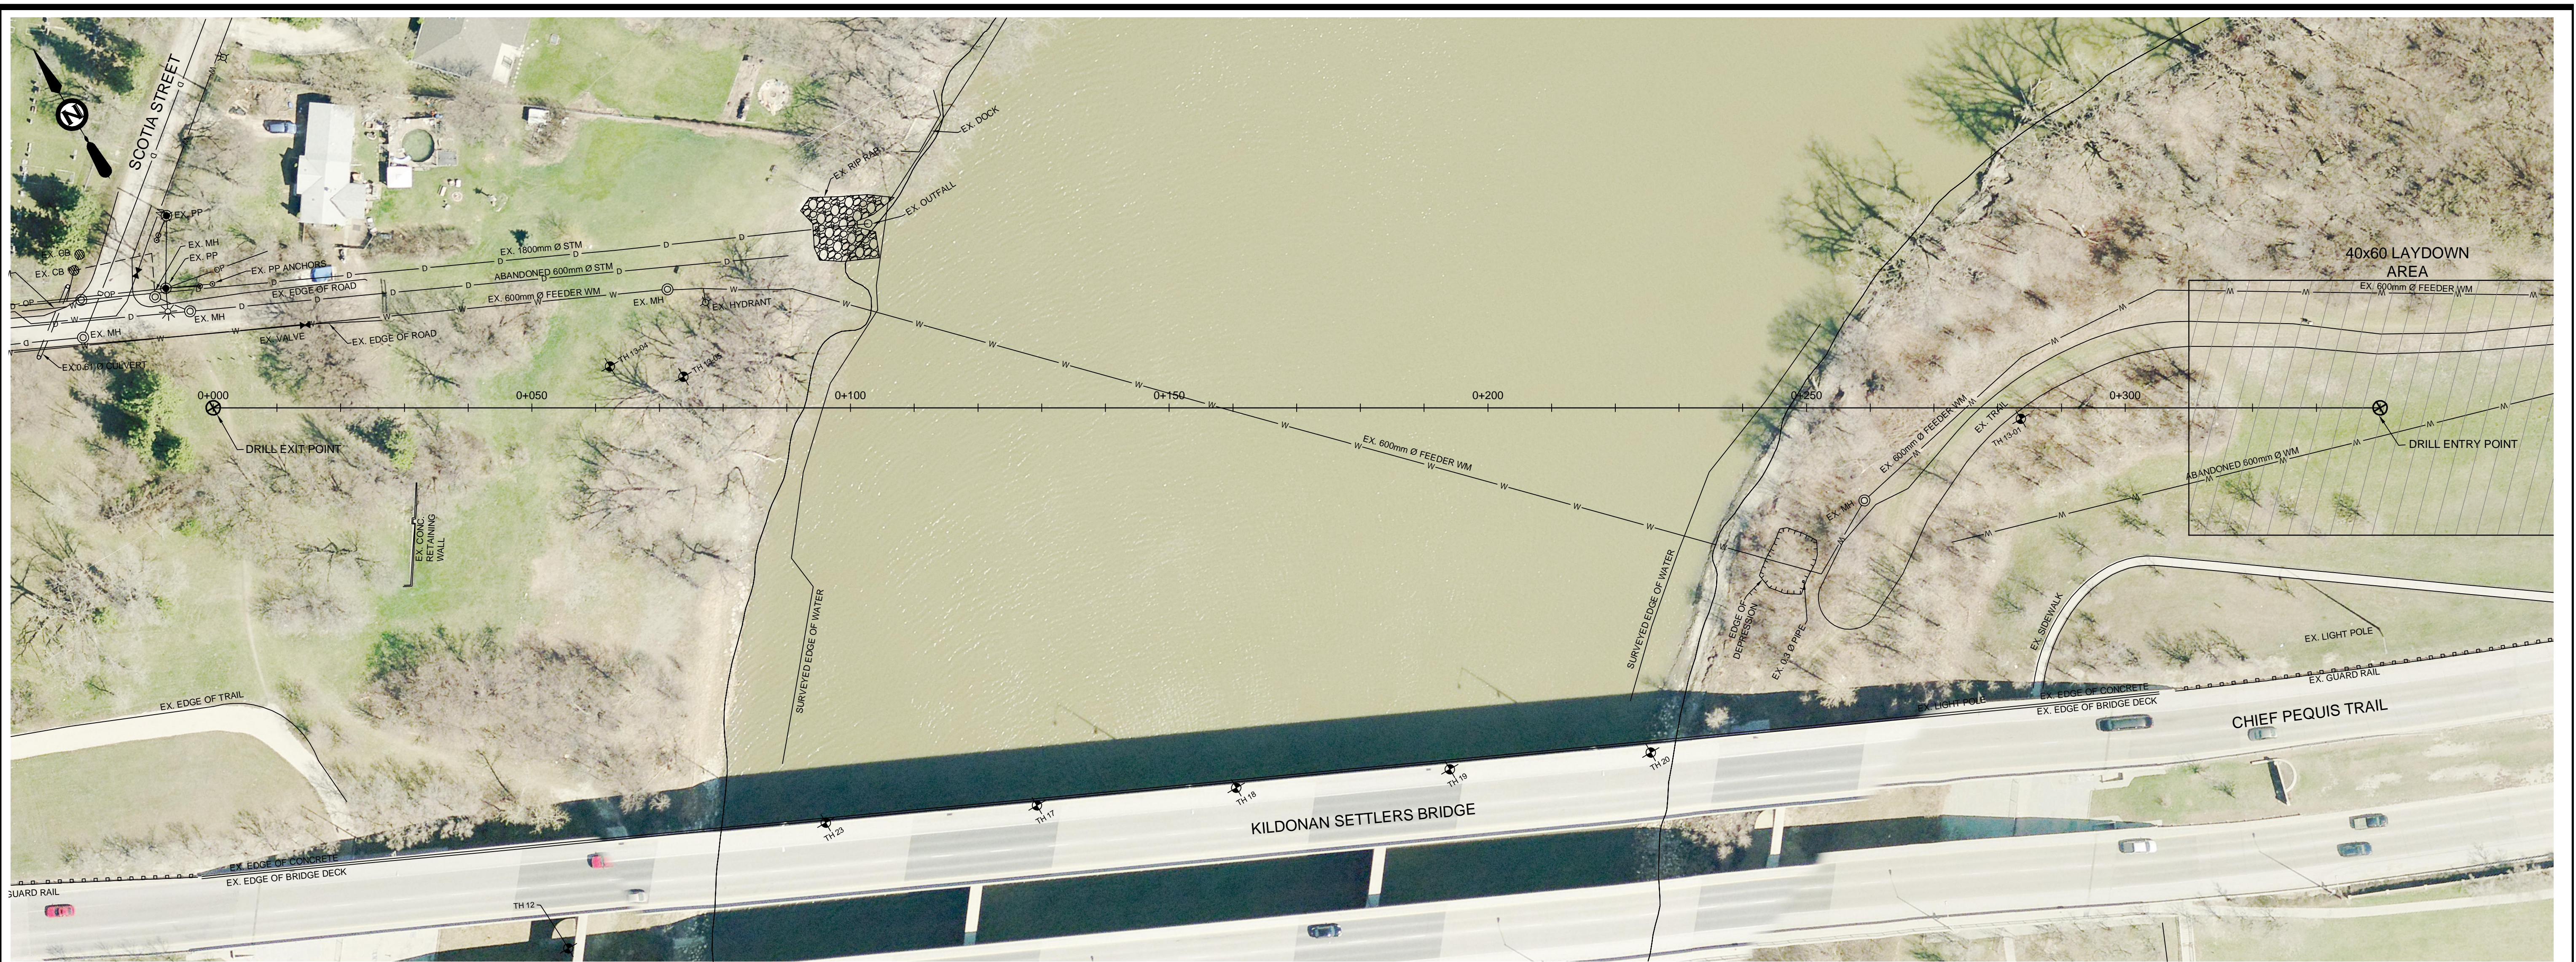

\\spp16-01\p09\cadd\2013\47600_NK_Feedermain\Working_Dwg\100_Civil\47600-101.dwg
DATE: 2016-12-05, 10:56, Mike Tremblay

NO.	DATE	ENG.	BY	SUBJECT
REVISIONS				

**PRELIMINARY
NOT FOR
CONSTRUCTION**

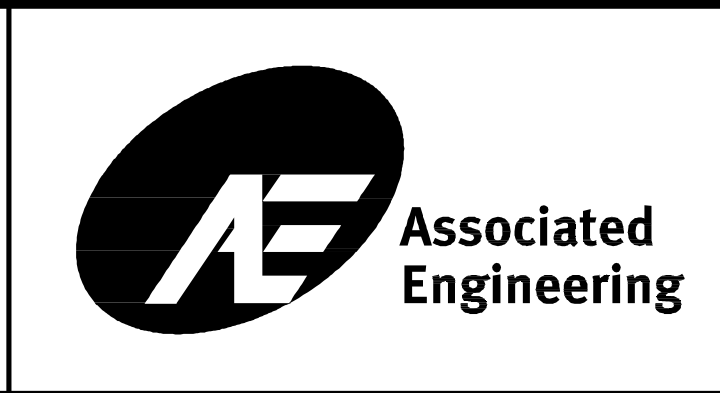

PROJECT No.	134376-00
SCALE	1:1000
DRAWN	MIKE TREMBLAY
DESIGNED	CHRIS LAMONT

CITY OF WINNIPEG

PRELIMINARY HDD PLAN AND PROFILE

NORTH KILDONAN FEEDERMAIN		
DRAWING NUMBER	REV. NO.	SHEET
4376-00-101	A	4