



PAINT BOOTH #4 PLAN
1/8" = 1'-0"

• SITE CONFIRM ALL EXISTING DIMENSIONS.

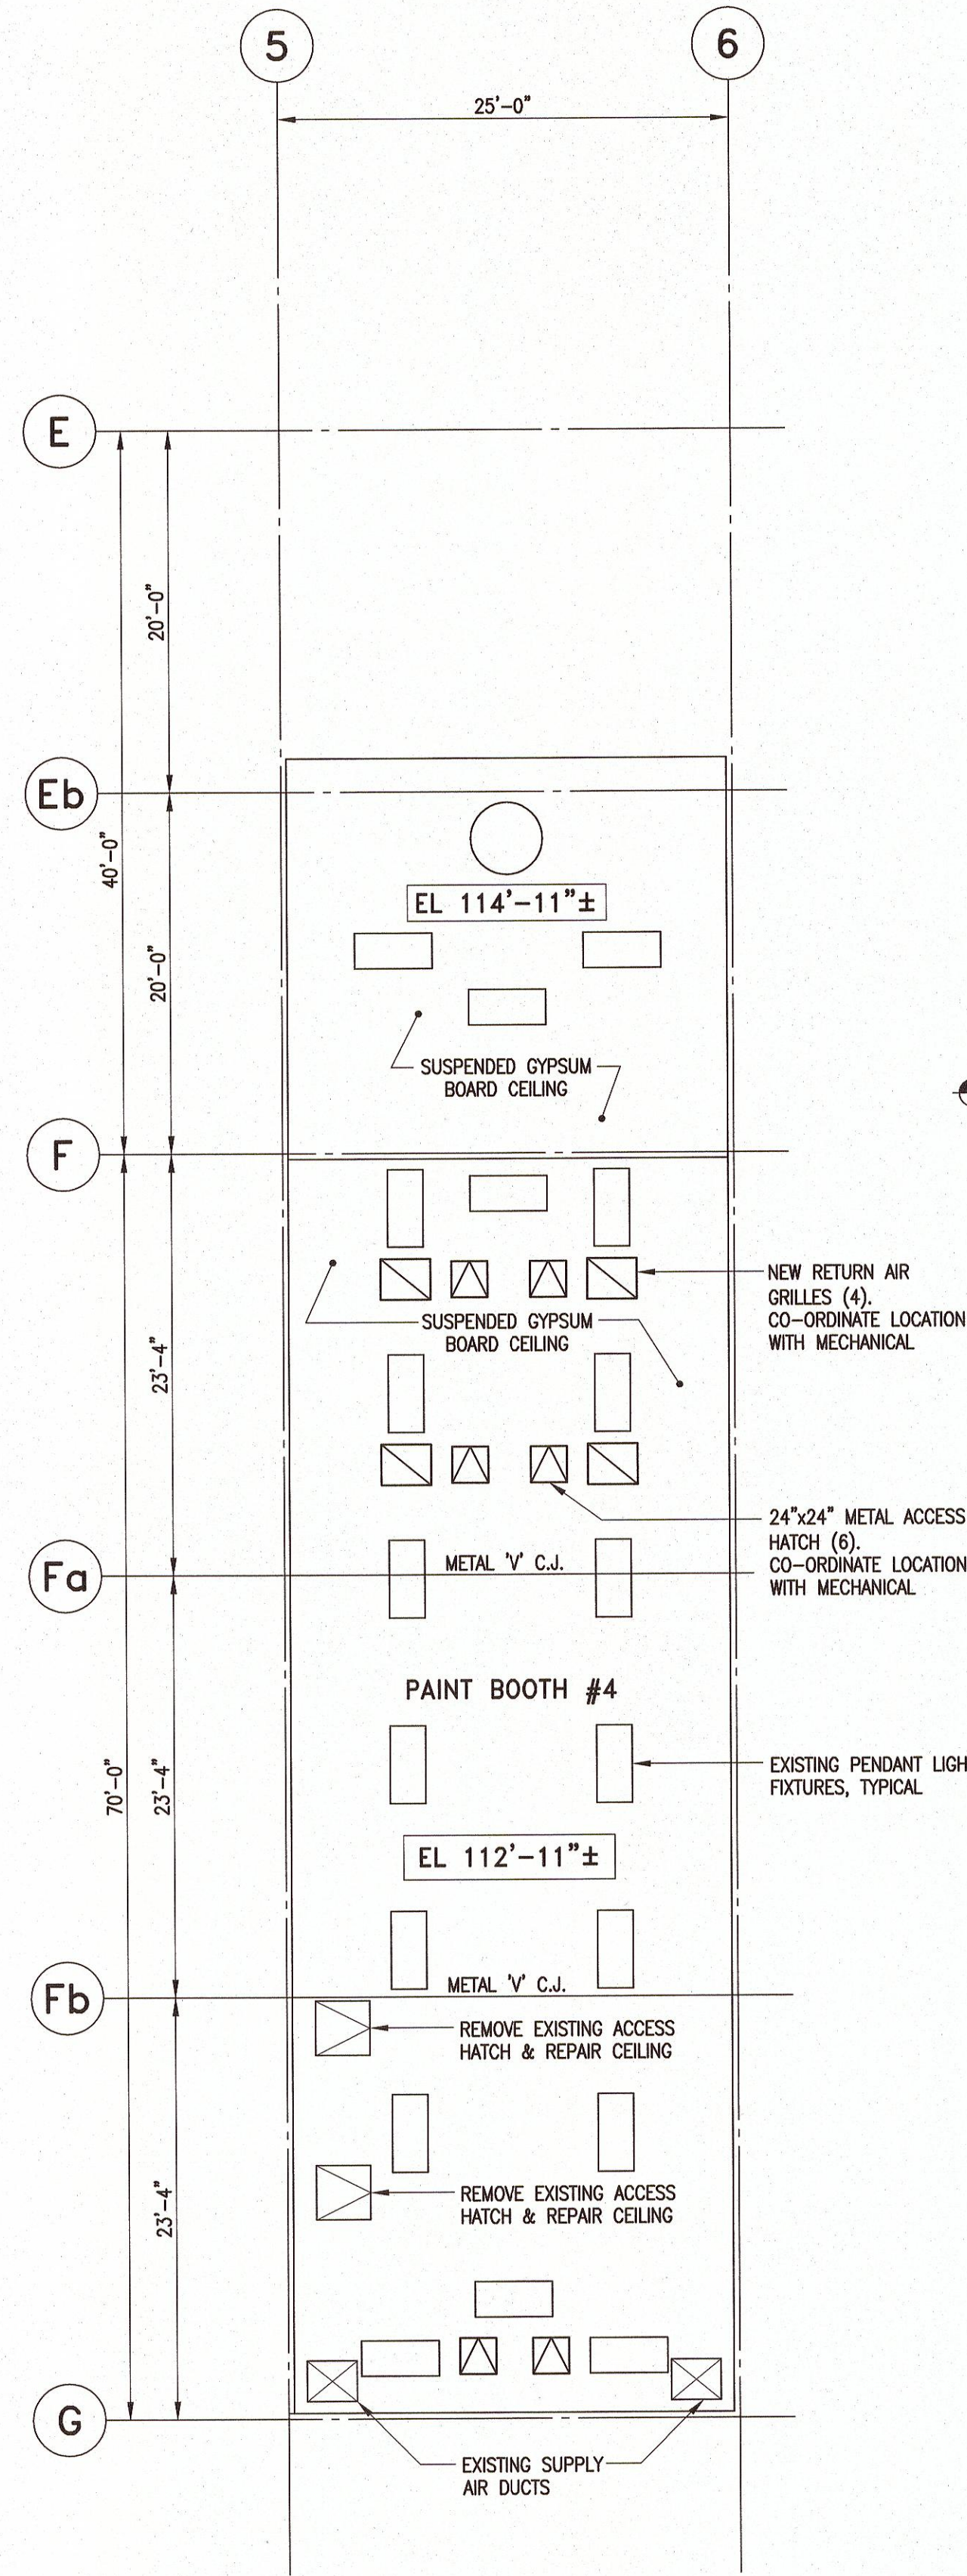

PAINT BOOTH #4 REFLECTED CEILING PLAN
1/8" = 1'-0"

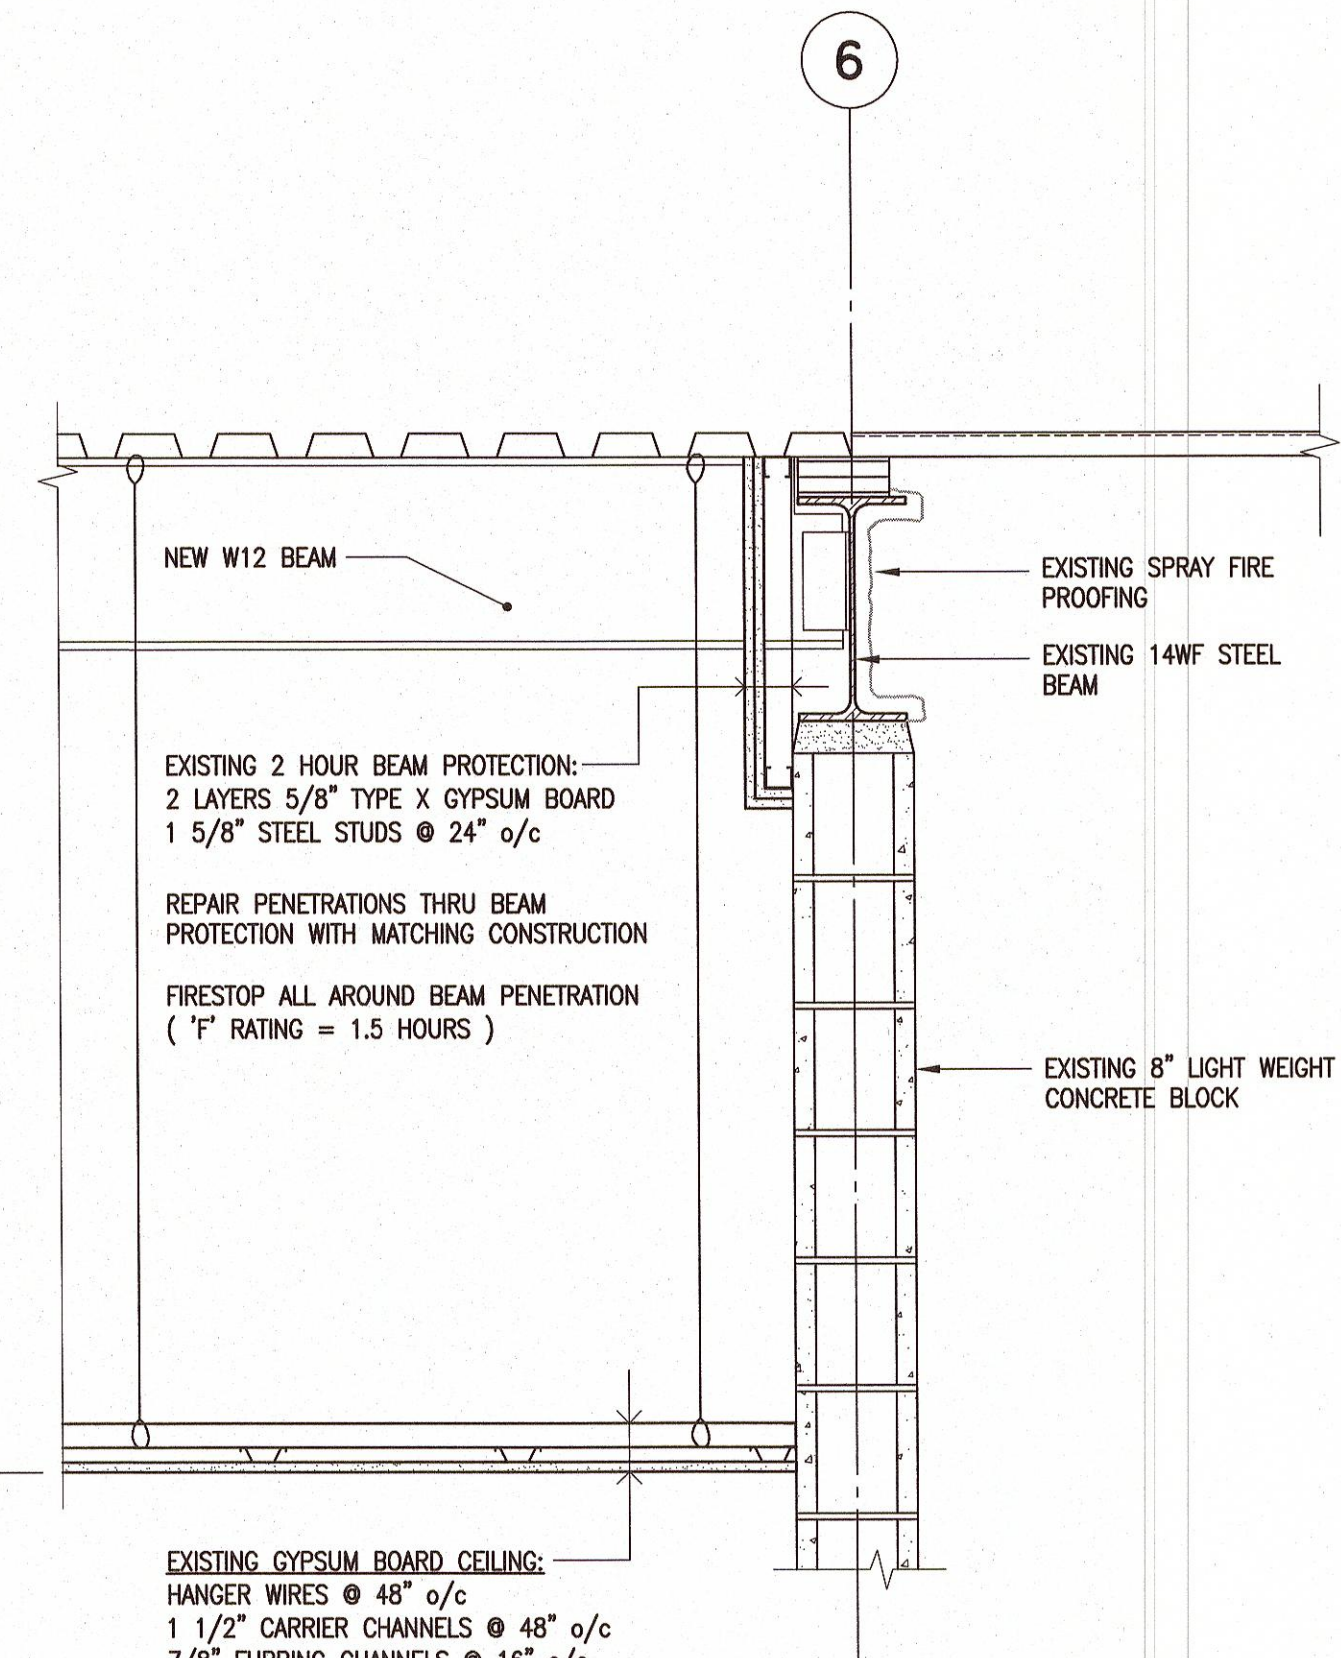

1 SECTION
A-1 1" = 1'-0"

LEGEND:

- EXISTING CONCRETE BLOCK WALL
- NEW DOOR AND FRAME
- EXISTING DOOR AND FRAME

NOTES:

1. REPAIR DAMAGED AND DEMOLISHED SECTIONS OF CEILING AND COLUMN PROTECTION WITH NEW CONSTRUCTION TO MATCH EXISTING.
2. FIRESTOP EXISTING & NEW PENETRATIONS THROUGH WALLS. "F" RATING = 1.5 HOURS

DOOR SCHEDULE:


- NEW DOOR -- 3'-0" x 7'-0" x 1 3/4" STEEL STIFFENED 18 Gg HOLLOW METAL 1.5 HOUR RATED
- NEW FRAME -- PRESSED STEEL, 16 Gg WELDED, 1.5 HOUR RATED SIZE TO SUIT EXISTING OPENING

HARDWARE:

3 EA HINGE	5BB1 4.5x4	652	IVE
1 EA FIRE EXIT HARDWARE	F-25-R-TP-BE-512	626	FAL
1 EA SURFACE CLOSER	SC71 DS	689	FAL
1 EA KICK PLATE	8400 10"	630	IVE

FINISH SCHEDULE:

- FLOOR -- EXISTING CONCRETE, TO REMAIN AS IS
- WALLS -- EXISTING CONCRETE BLOCK, TOUCH UP PAINT ALL DAMAGED AREAS
- CEILING/BULKHEAD -- GYPSUM BOARD, REPAIR AS REQUIRED AND REPAINT ENTIRE CEILING
- DOORS & FRAMES -- EXISTING & NEW METAL, PAINT NEW DOOR AND FRAME.

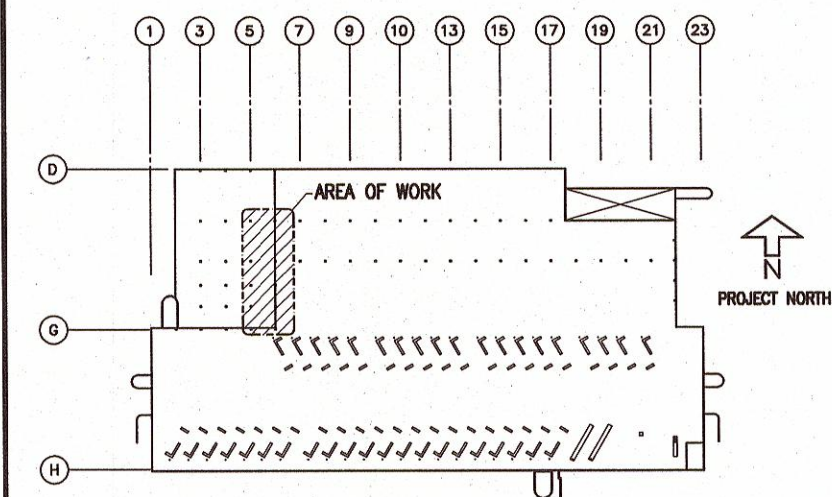

KEY PLAN
N.T.S.

0	ISSUED FOR BID OPPORTUNITY	JRW	12/04/13
-	ISSUED FOR CLIENT REVIEW	JRW	05/04/13
-	ISSUED FOR CLIENT REVIEW	JRW	25/03/13
NO.	Revisions	BY	DD/MM/YY



SMS ENGINEERING

SMS Engineering Ltd. Consulting Engineers
770 Bradford Street Winnipeg MB Canada R3H 0N3
Telephone 204.775.0291 Fax 204.772.2153
sms@smseng.com



Project Title
CITY OF WINNIPEG TRANSIT GARAGE PAINT BOOTH #4 MAKEUP AIR UNIT REPLACEMENT
421 Osborne Street Winnipeg MB

Drawing Title
PLANS, DETAILS, GENERAL NOTES AND SCHEDULES

Drawn By JLP/MB	Checked By JRW	Approved By JRW
Scale AS NOTED	Date April 2013	Project No. 13-064-01
Revision Number 0	Drawing Number A-1	Sheet Order 1 OF 1