



SITE PLAN

NOTES:

1. DISCARD EXISTING S.S. BOLTS AND PROVIDE NEW ASTM A325 TYPE 1 HOT-DIP GALVANIZED BOLTS C/W 1 NUT & 2 WASHERS.
2. CLIP WASHERS TO CLEAR AS REQUIRED.
3. PROVIDE 2 NEW NUTS AND 2 NEW WASHERS FOR EXISTING AND PROPOSED ANCHOR BOLTS
4. APPROXIMATE NAKED WEIGHT OF STRUCTURE = 3100 kg

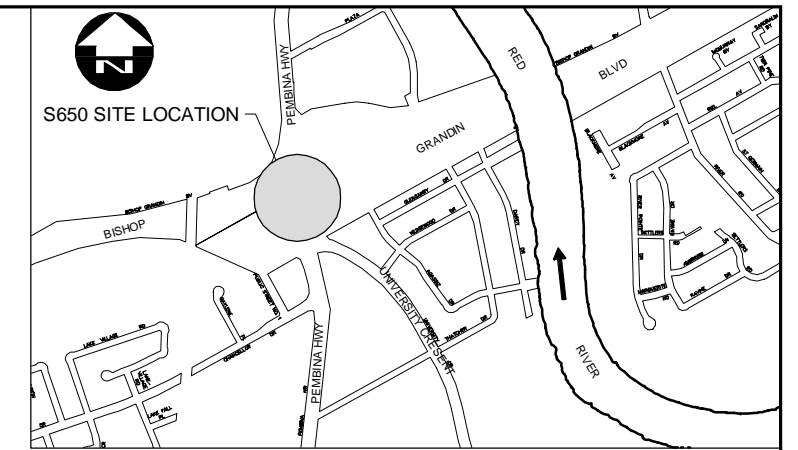

LOCATION MAP

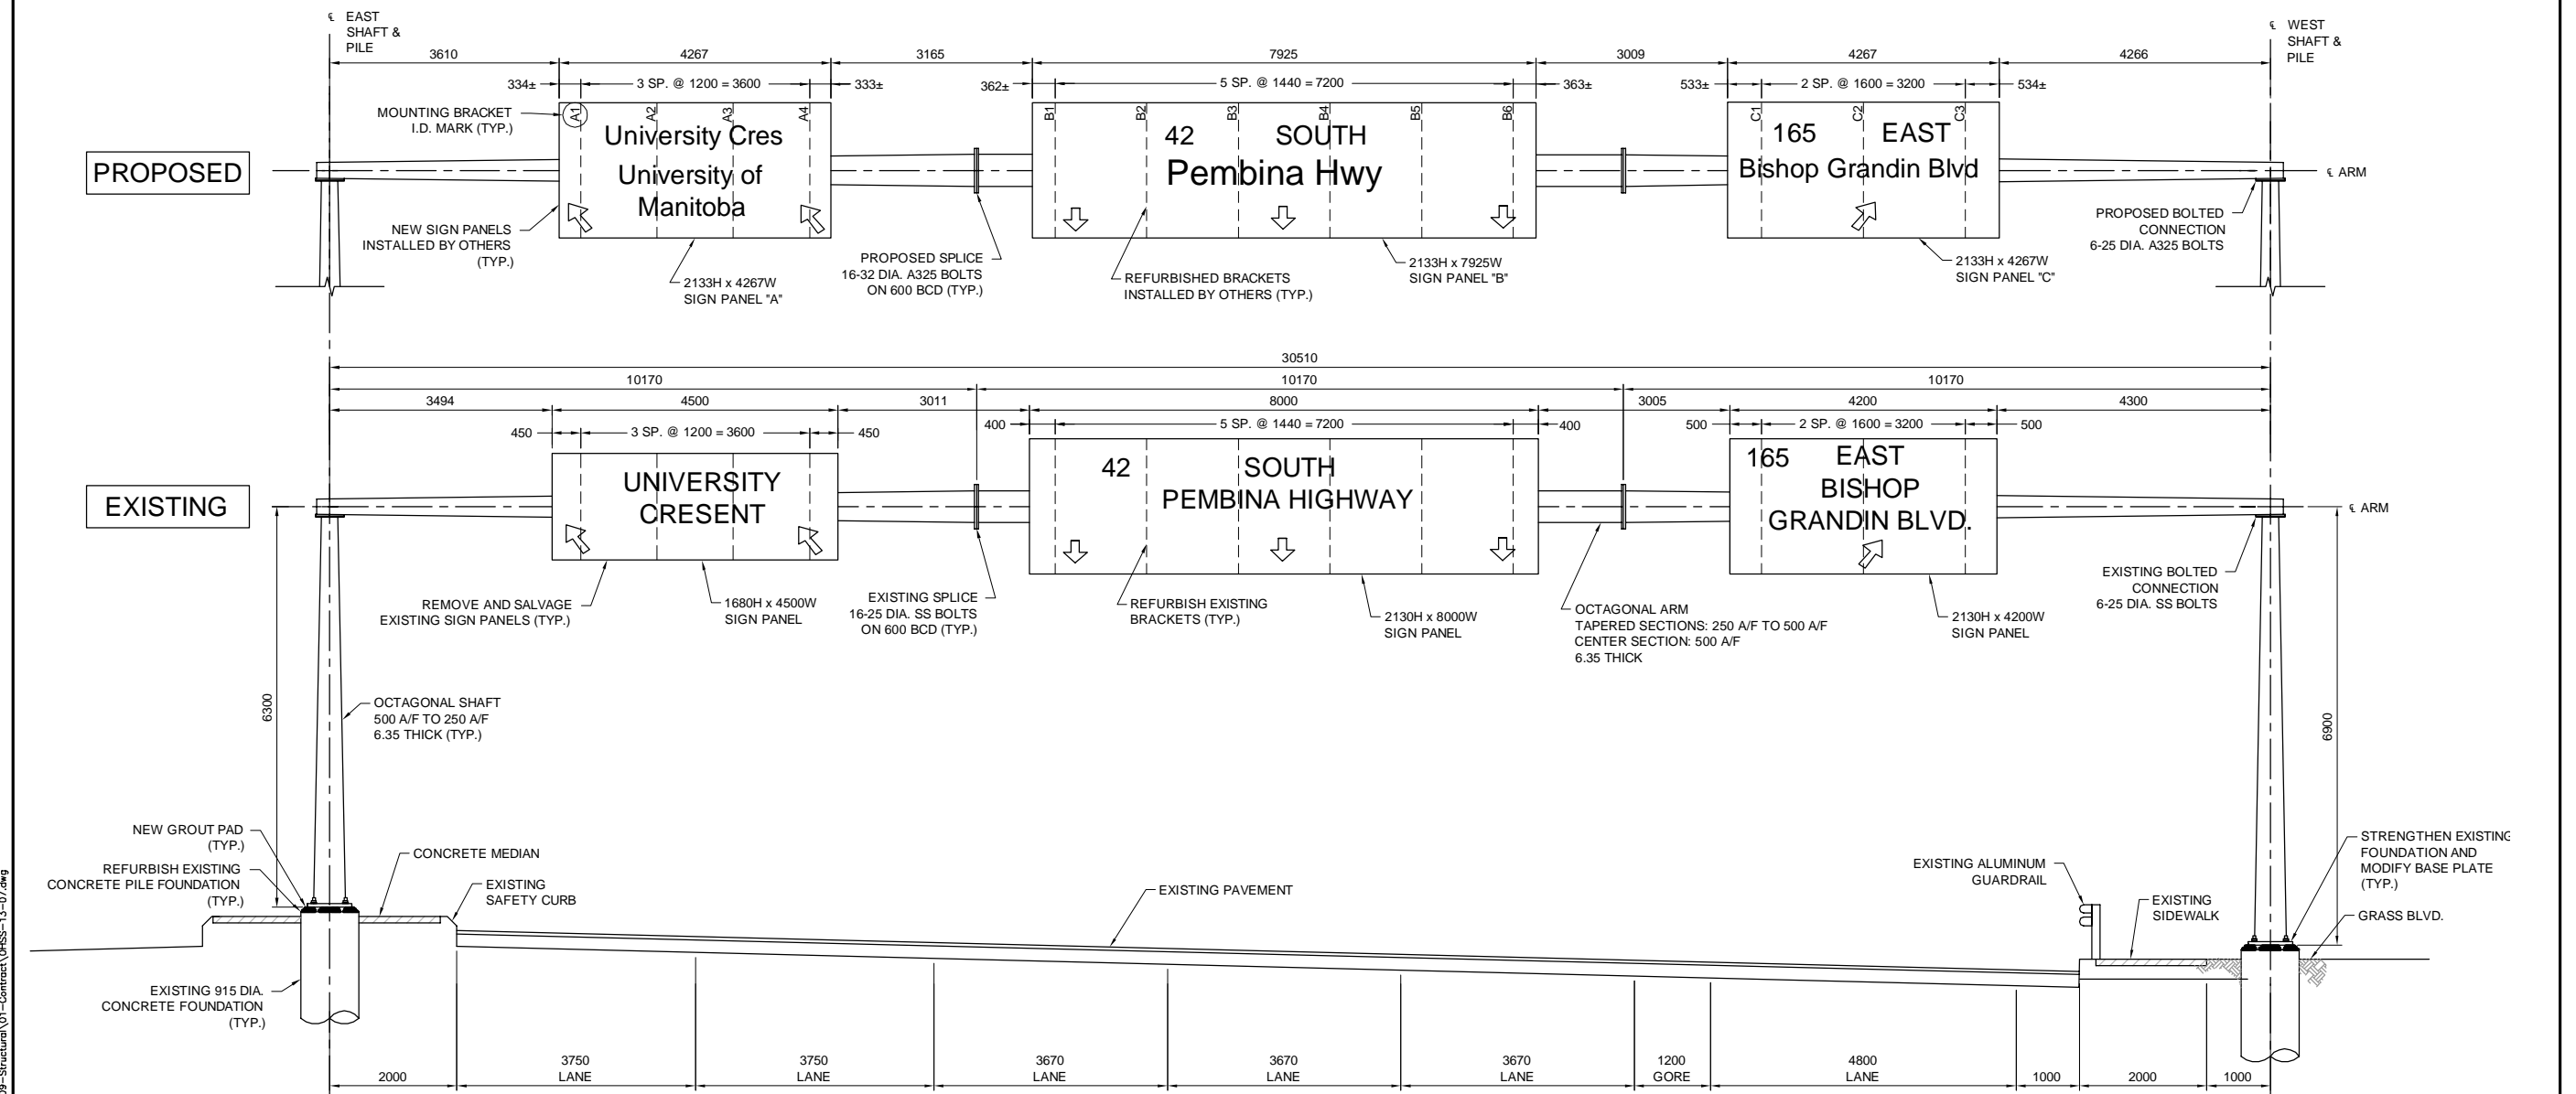

SITE ELEVATION - LOOKING SOUTH
OVERHEAD SIGN SUPPORT STRUCTURE NO. S650

METRIC

WHOLE NUMBERS INDICATE MILLIMETRES
DECIMALIZED NUMBERS INDICATE METRES



DESIGNED BY	CDW
DRAWN BY	JD
CHECKED BY	SSR
APPROVED BY	-
HOR. SCALE	-
VERTICAL SCALE	-
ISSUED FOR TENDER	05/17/13 CDW
NO. REVISIONS	DATE BY

DESIGN TEAM

RELEASED FOR CONSTRUCTION
B. A. NEIRINCK
DATE 05-17-13

ENGINEER'S SEAL

CONSULTANT PROJECT NUMBER
13-7409

THE CITY OF WINNIPEG
PUBLIC WORKS DEPARTMENT

STEEL OVERHEAD SIGN SUPPORT STRUCTURES - 2013 MAINTENANCE WORKS

S650 PEMBINA HWY. SB, SOUTH OF BISHOP GRANDIN BLVD.

CITY DRAWING NUMBER
OHSS-13-07

SHEET 7 OF 8

CONSULTANT DRAWING NUMBER
N/A

G:\CAD\137409 - City of Winnipeg - OHSS\09-Structural\01-Contract\OHSS-13-07.dwg