


REFERENCE DRAWINGS	
NO.	DESCRIPTION

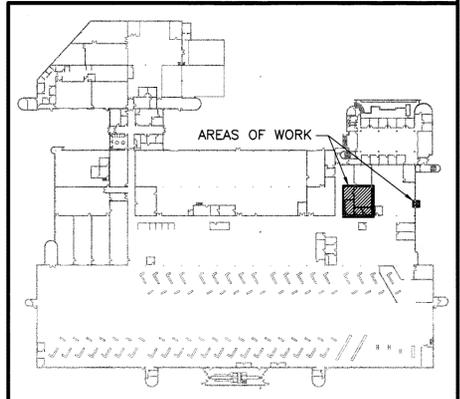

NO.	DATE	DESCRIPTION	PREPARED	REVIEW	DESIGN	AUTHORIZE
00	13.06.27	ISSUED FOR CONSTRUCTION	EV	DLP	DLP	DLP

DESIGNED BY:	PREPARED BY:	REVIEWED BY:
DLP	EV	DLP

THE CONTENT OF THIS DOCUMENT IS NOT INTENDED FOR THE USE OF, NOR IS IT INTENDED TO BE RELIED UPON BY ANY PERSON, FIRM OR CORPORATION OTHER THAN THE CLIENT AND TETRA TECH WEI Inc. (Tetra Tech). TETRA TECH WEI Inc. (Tetra Tech) DENIES ANY LIABILITY WHATSOEVER TO OTHER PARTIES FOR DAMAGES OR INJURY SUFFERED BY SUCH THIRD PARTY ARISING FROM THE USE OF THIS DOCUMENT BY THEM, WITHOUT THE EXPRESSED WRITTEN AUTHORITY OF TETRA TECH WEI Inc. (Tetra Tech) AND OUR CLIENT. THIS DOCUMENT IS SUBJECT TO FURTHER RESTRICTIONS IMPOSED BY THE CONTRACT BETWEEN THE CLIENT AND TETRA TECH WEI Inc. (Tetra Tech) AND THESE PARTIES PERMISSION MUST BE SOUGHT REGARDING THIS DOCUMENT IN ALL OTHER CIRCUMSTANCES.


CLIENT:
**CITY OF WINNIPEG
TRANSIT DEPARTMENT**



PROJECT NAME:
**ELECTRICAL SECTION RENOVATION AT THE
WINNIPEG TRANSIT GARAGE, 421 OSBORNE STREET**

DRAWING DESCRIPTION:
**PARTIAL DEMOLITION AND
MAIN FLOOR PLAN**

DRAWING NO. 1329720200-DWG-B0002	REV. 00
-------------------------------------	------------

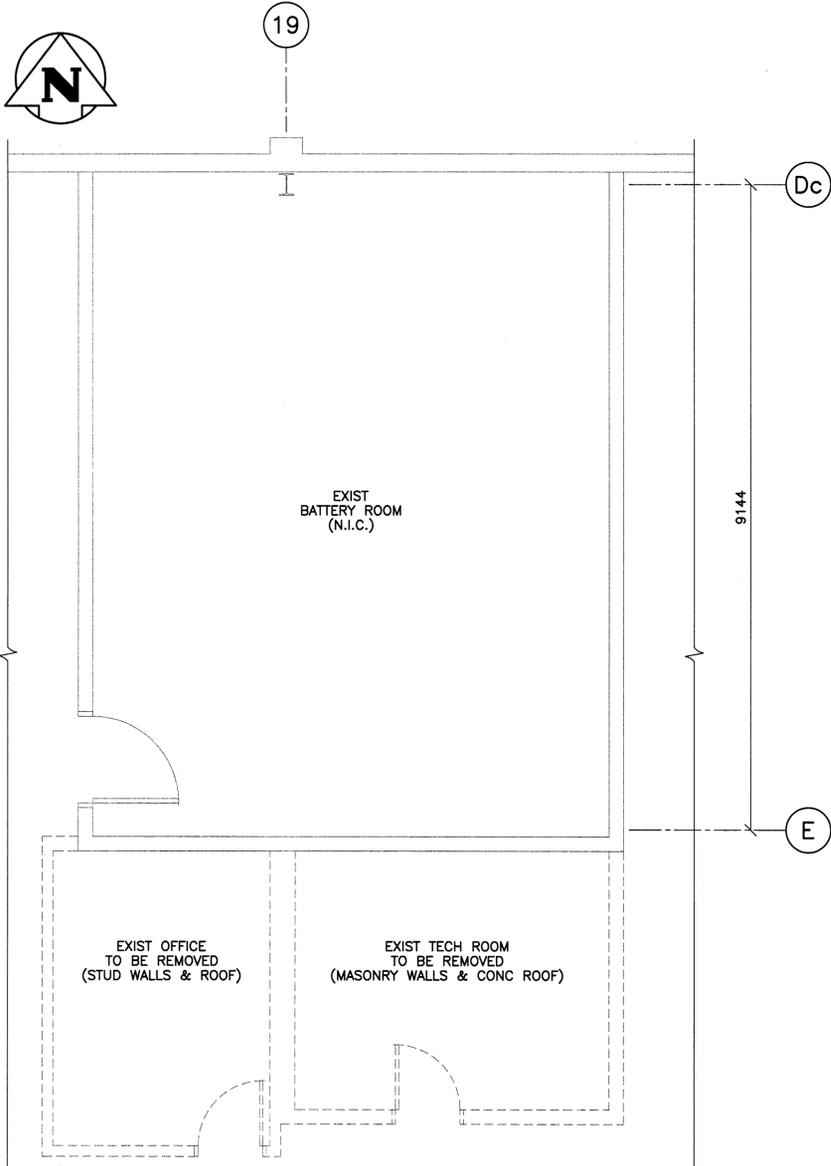


1 PARTIAL DEMOLITION FLOOR PLAN
1 : 50

- WALL TYPES:**
- ① 16mm GYP BD & 13mm PLYWD ON EACH SIDE OF 152mm STL STUDS @ 400 O.C. TO U/S ROOF DECK - FILL W/ INSUL FOR SOUND ATTENUATION
 - ② 16mm GYP BD & 13mm PLYWD ON EACH SIDE OF 92mm STL STUDS @ 400 O.C. 2440mm ABOVE FINISHED FLOOR - FILL W/ INSUL FOR SOUND ATTENUATION

NOTE:

- REFER TO DWG B0005 FOR WALL/FLOOR MATERIALS & FINISHES
- FURNITURE LAYOUTS SHOWN FOR REFERENCE ONLY (FURNITURE N.I.C.)

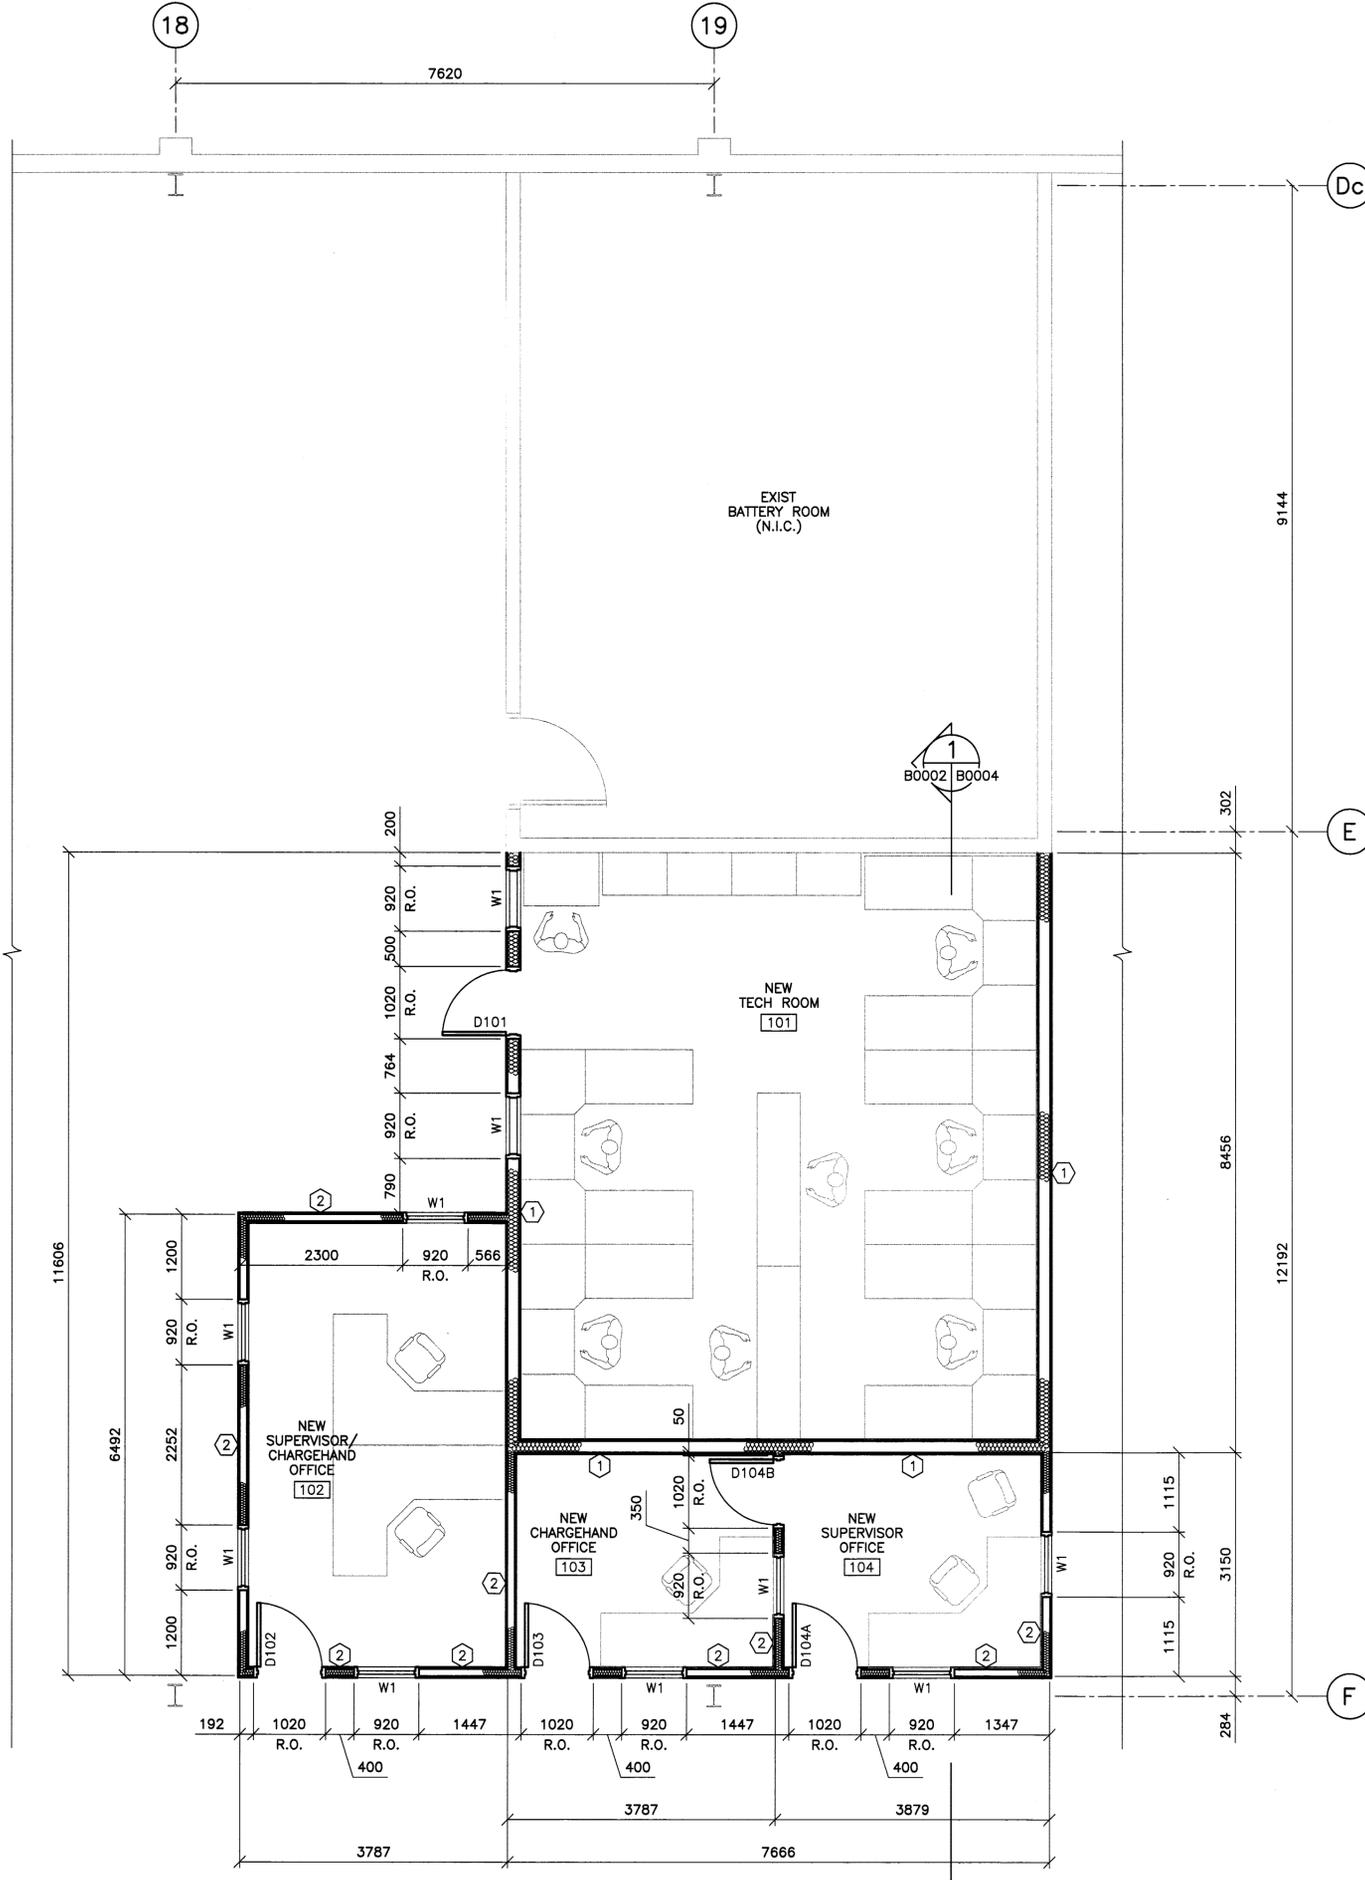

2 PARTIAL MAIN FLOOR PLAN
1 : 50