




Embrace the Spirit • Vivez l'esprit


THE CITY OF WINNIPEG
Public Works Department

Bid Opportunity 542-2013

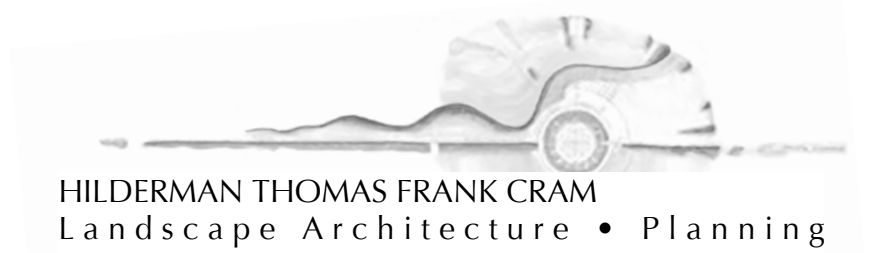


**ALEX BRIDGE PARK
PLAYGROUND, ALEX
BRIDGE PARK PATHWAY,
LA BARRIERE CROSSINGS
SCHOOL SITE
IMPROVEMENTS, PARC LA
SALLE SCHOOL SITE
IMPROVEMENTS**

Issued for Tender

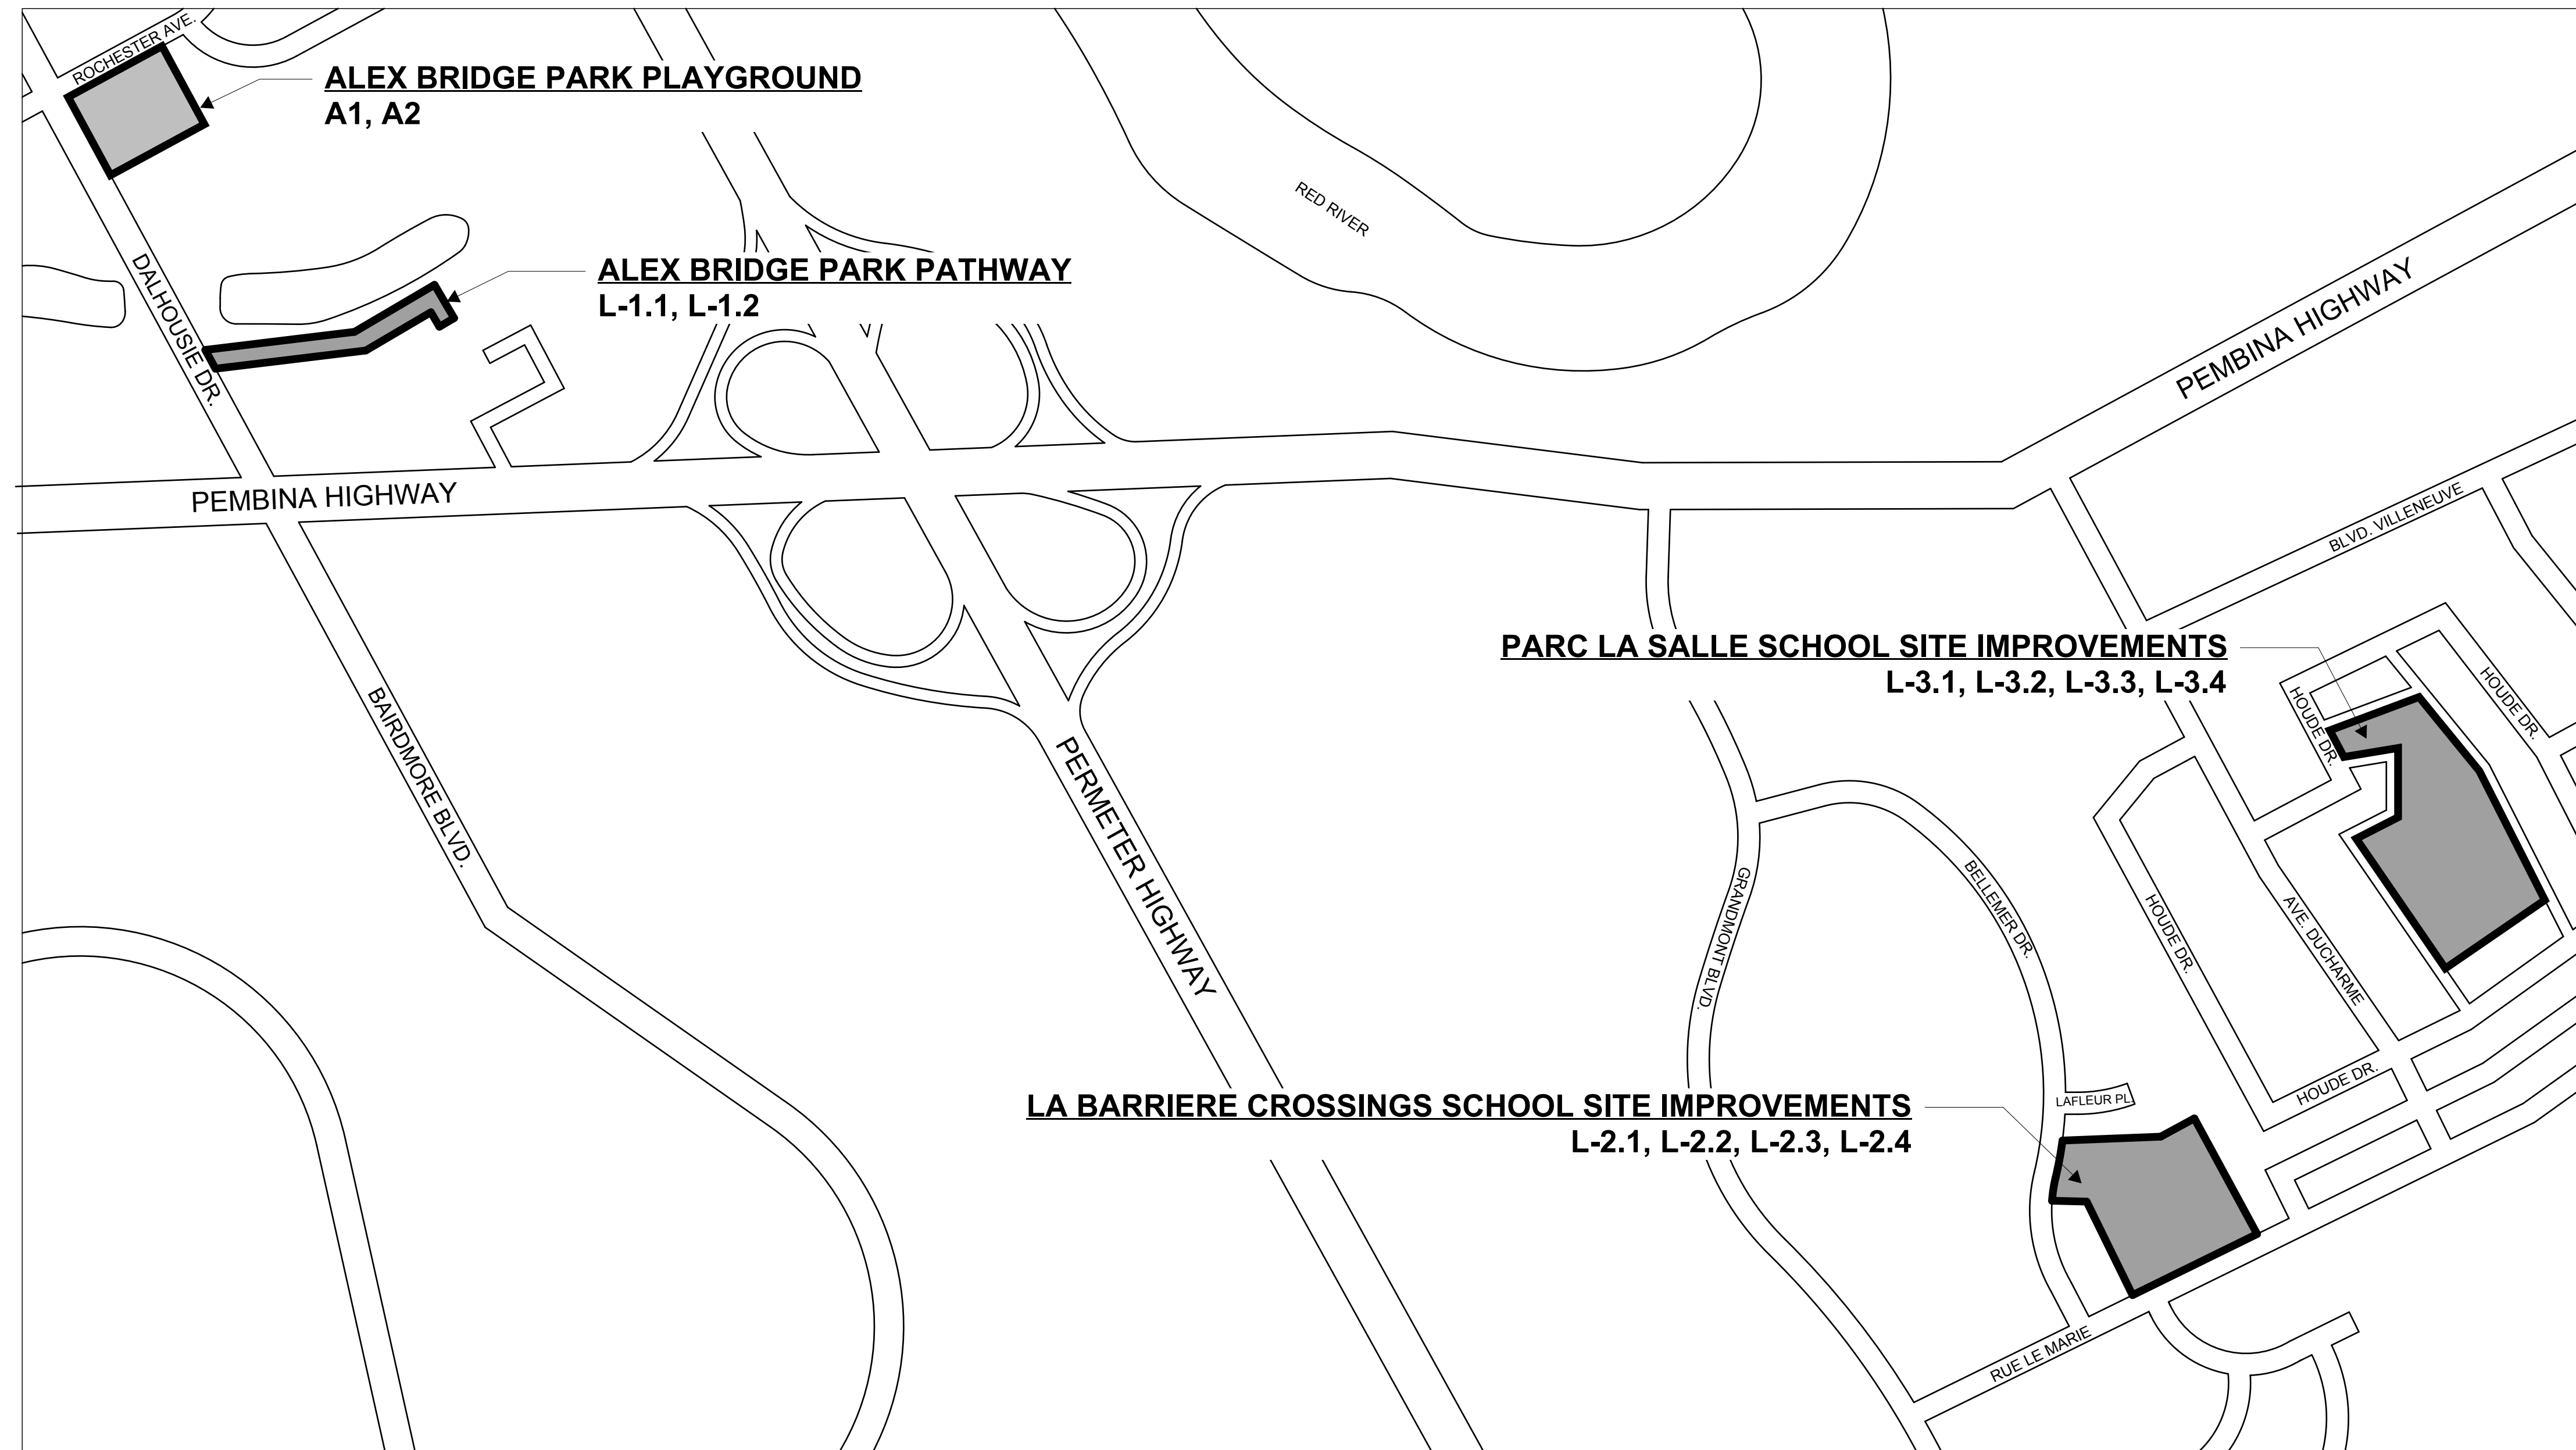

LOCATION PLAN

SCALE : NTS

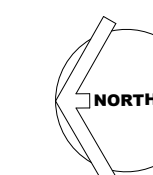

List of Drawings

TITLE SHEET / LOCATION PLAN

- | | | | |
|-------|--|-------|--|
| A1 | ALEX BRIDGE PARK PLAYGROUND - EXISTING ASPHALT AREA | L-3.1 | PARC LA SALLE SCHOOL SITE IMPROVEMENTS - DEMOLITION PLAN |
| A2 | ALEX BRIDGE PARK PLAYGROUND - PROPOSED ASPHALT AREA | L-3.2 | PARC LA SALLE SCHOOL SITE IMPROVEMENTS - LAYOUT & GRADING PLAN |
| L-1.1 | ALEX BRIDGE PARK PATHWAY - DEMOLITION PLAN | L-3.3 | PARC LA SALLE SCHOOL SITE IMPROVEMENTS - MATERIALS & PLANTING PLAN |
| L-1.2 | ALEX BRIDGE PARK PATHWAY - LAYOUT, MATERIALS, PLANTING & FURNITURE PLAN | L-3.4 | PARC LA SALLE SCHOOL SITE IMPROVEMENTS - PARC LA SALLE & MISCELLANEOUS DETAILS |
| L-2.1 | LA BARRIERE CROSSINGS SCHOOL SITE IMPROVEMENTS - DEMOLITION PLAN | | |
| L-2.2 | LA BARRIERE CROSSINGS SCHOOL SITE IMPROVEMENTS - LAYOUT & GRADING PLAN | | |
| L-2.3 | LA BARRIERE CROSSINGS SCHOOL SITE IMPROVEMENTS - MATERIALS & PLANTING PLAN | | |
| L-2.4 | LA BARRIERE CROSSINGS SCHOOL SITE IMPROVEMENTS - WORKOUT EQUIPMENT & OUTDOOR CLASSROOM | | |