
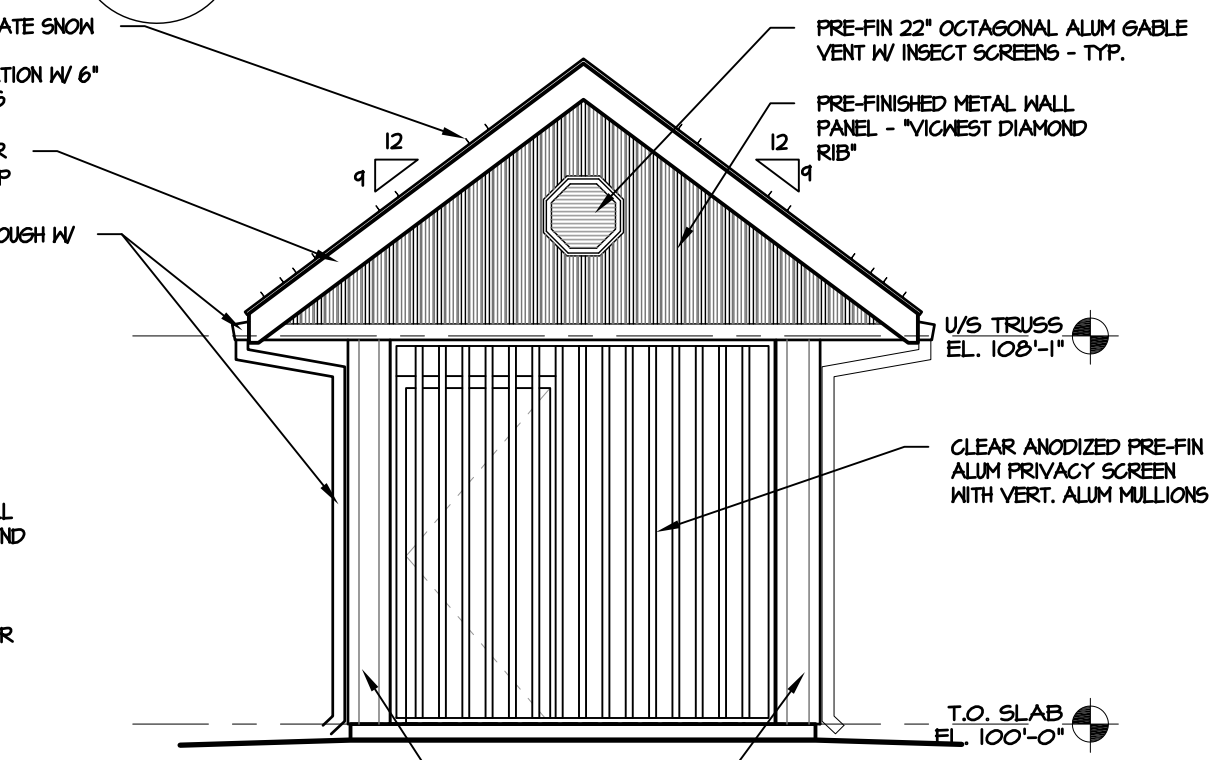


1 SOUTH ELEVATION
A-5 SCALE 1/4" = 1'-0"

2 EAST ELEVATION
A-5 SCALE 1/4" = 1'-0"

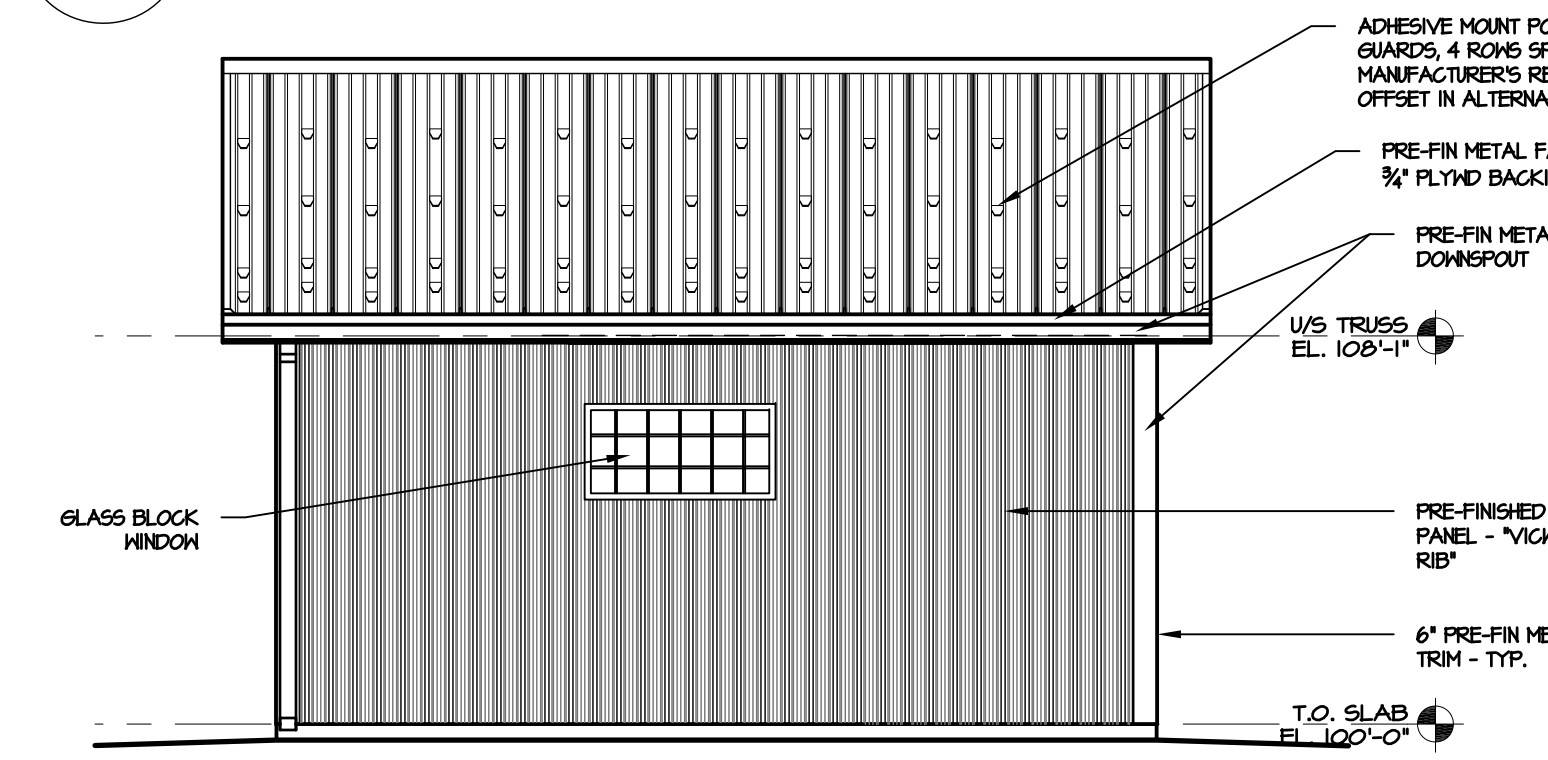

3 NORTH ELEVATION
A-5 SCALE 1/4" = 1'-0"

4 WEST ELEVATION
A-5 SCALE 1/4" = 1'-0"

COMFORT STATION FOR WINNIPEG TRANSIT

A-5

Rev. 0

BUILDING ELEVATIONS

REV. 0 13/06/20 ISSUED FOR TENDER & CONSTRUCTION

SCALE: 1/4" = 1'-0"
DATE: 2013/06/20

Victor Suen Architect

23 Stormont Drive, Winnipeg, MB R3V 1L9
email: victorsuenarchitect@mts.net
Ph (204) 228-0220 Fax (204) 261-6341