



L-1
Rev. 0

**COMFORT STATION FOR WINNIPEG TRANSIT
MCPHILLIPS LOOP**

SITE PLAN
SCALE: 1/16" = 1'-0"
DATE: 2013/07/15

Victor Suen Architect


23 Stormont Drive, Winnipeg, MB R3V 1L9
email: victorsuenarchitect@mts.net
Ph (204) 228-0230 Fax (204) 261-6341

REV. 0 13/07/15 ISSUED FOR TENDER & CONSTRUCTION



SELKIRK AVE.

MCPHILLIPS STREET

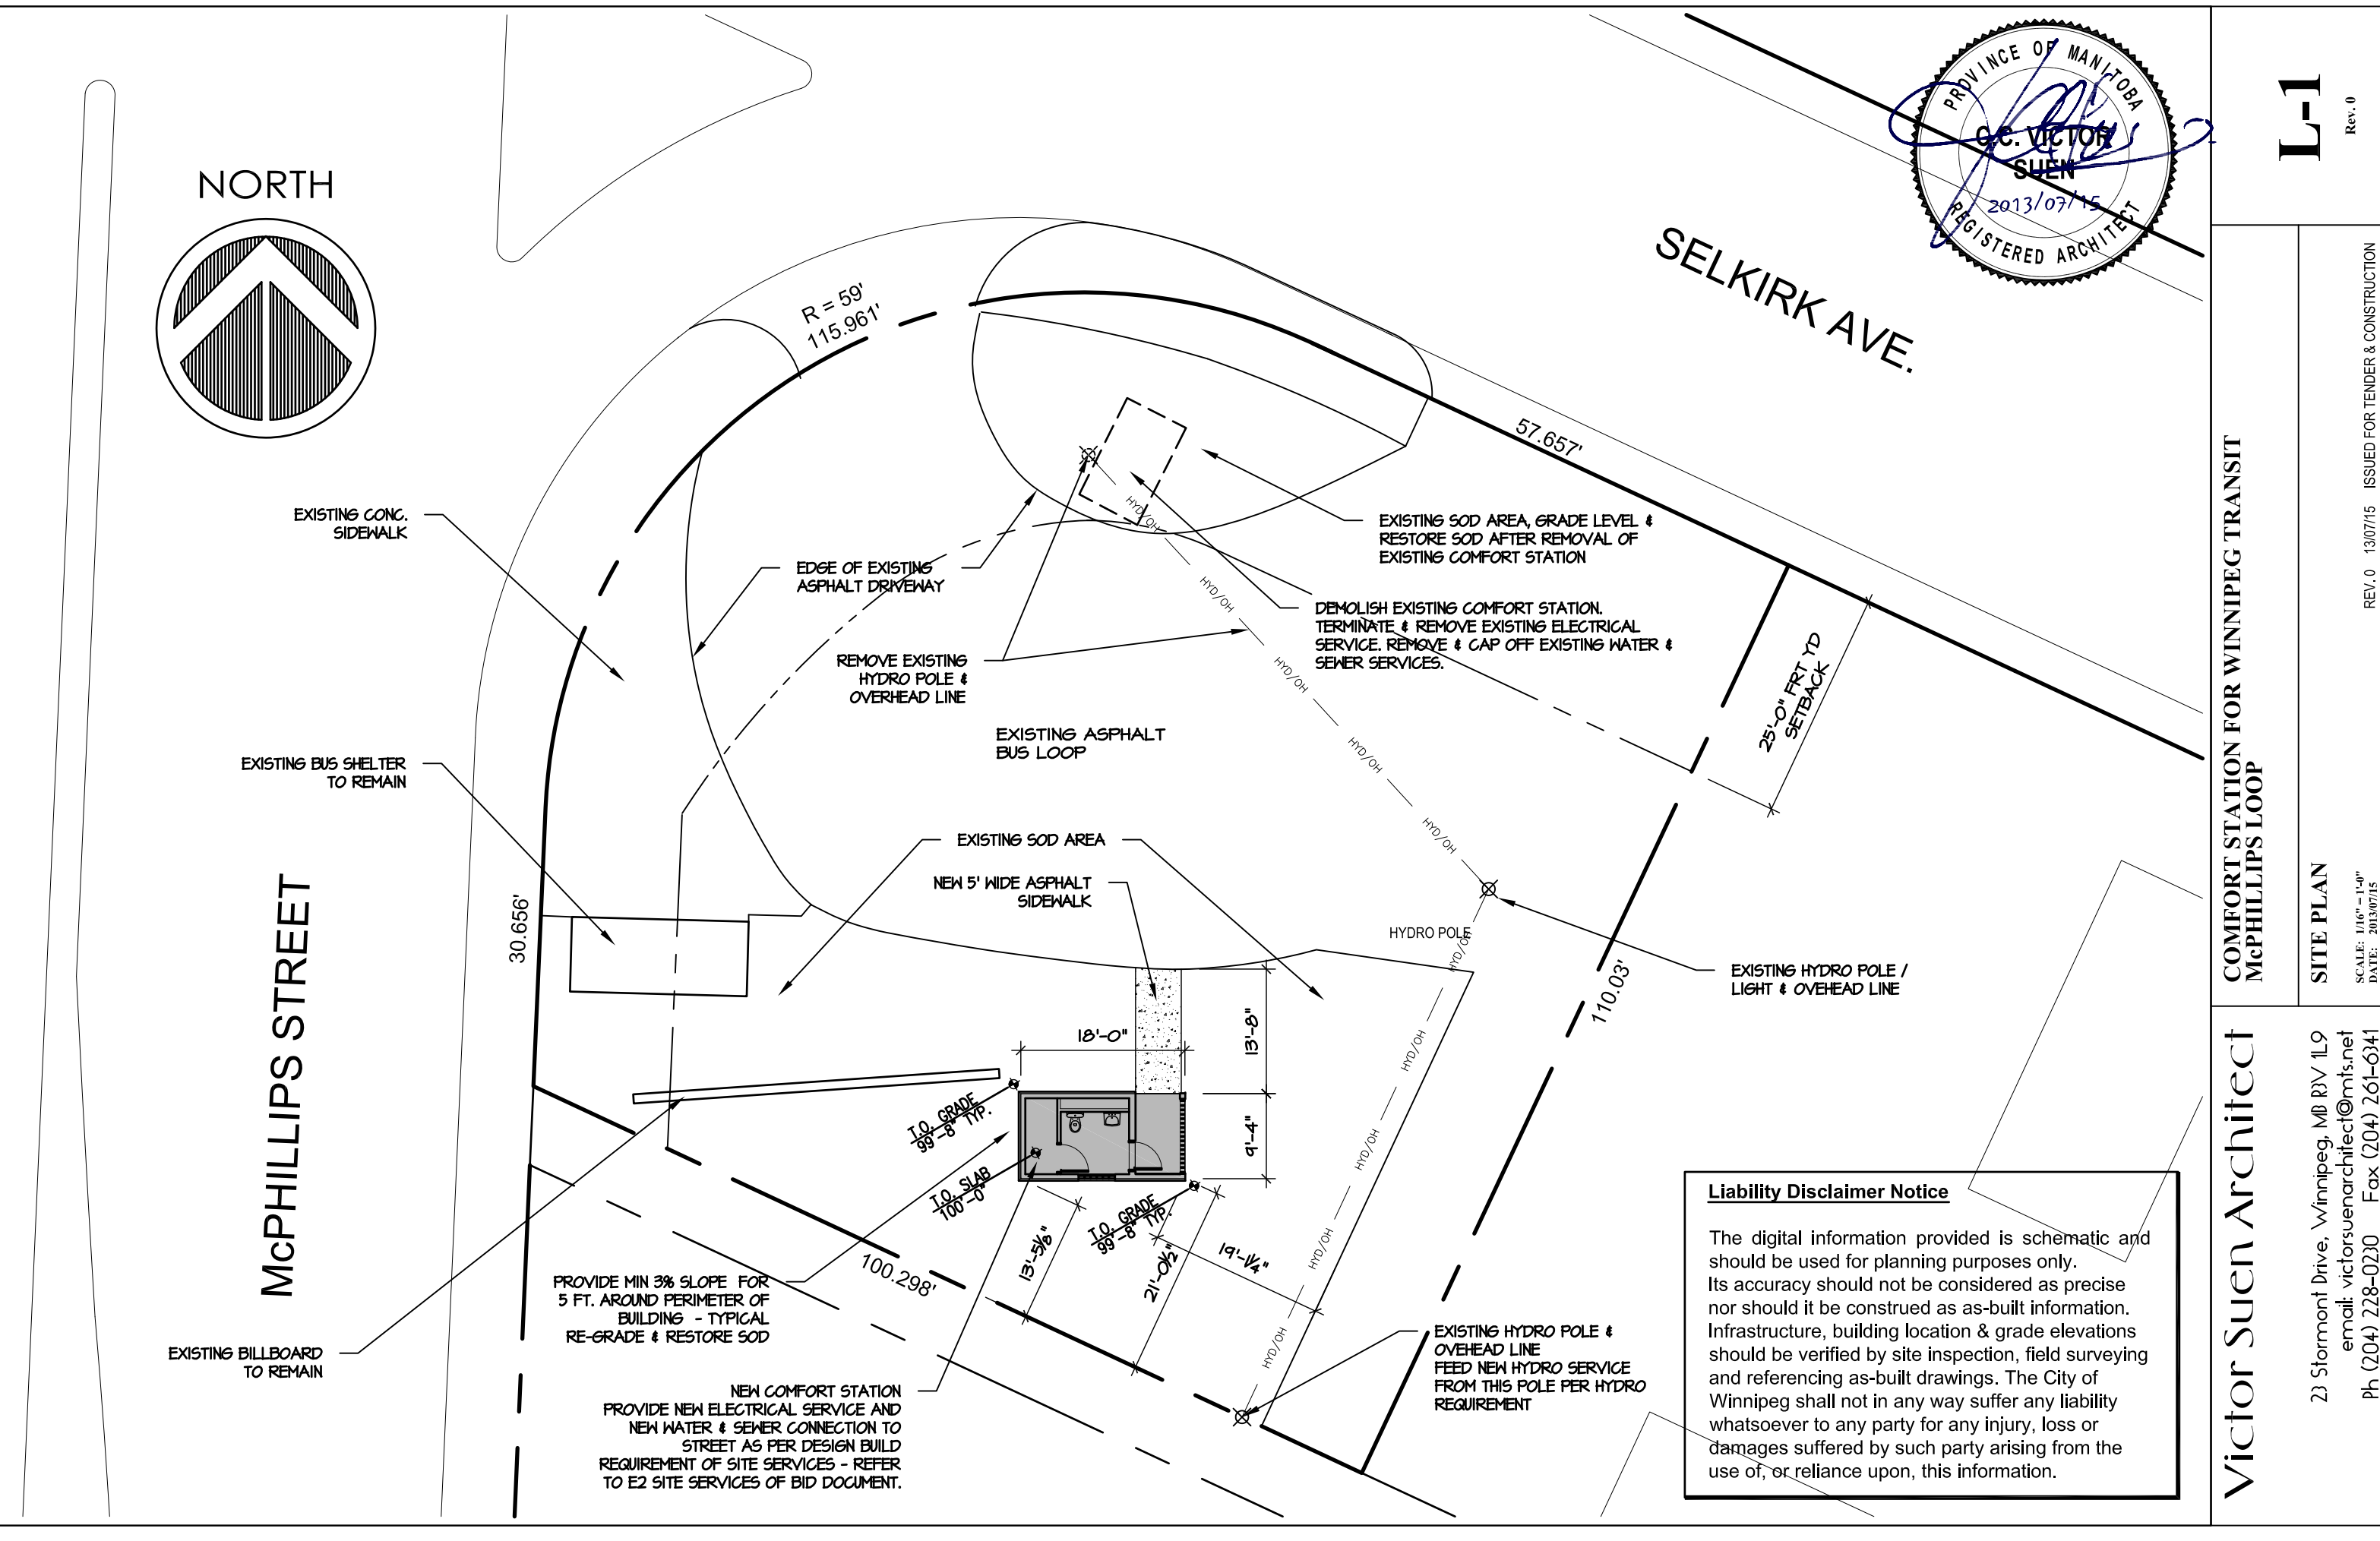

R = 59'
115.961'

57.657'

25'-0" FRT YD
SETBACK

30.656'

110.03'

100.298'

I.O. GRADE
99'-8" TYP.

I.O. SLAB
100'-0"

I.O. GRADE
99'-8" TYP.

18'-0"

13'-8"

9'-4"

13'-5 1/2"

21'-0 1/2"

7'-1 1/2"