


sheet size - Super A1 36" x 48" plot scale - 1:1 (metric) CAD File Name: hq_working_dwg_pond.mxd

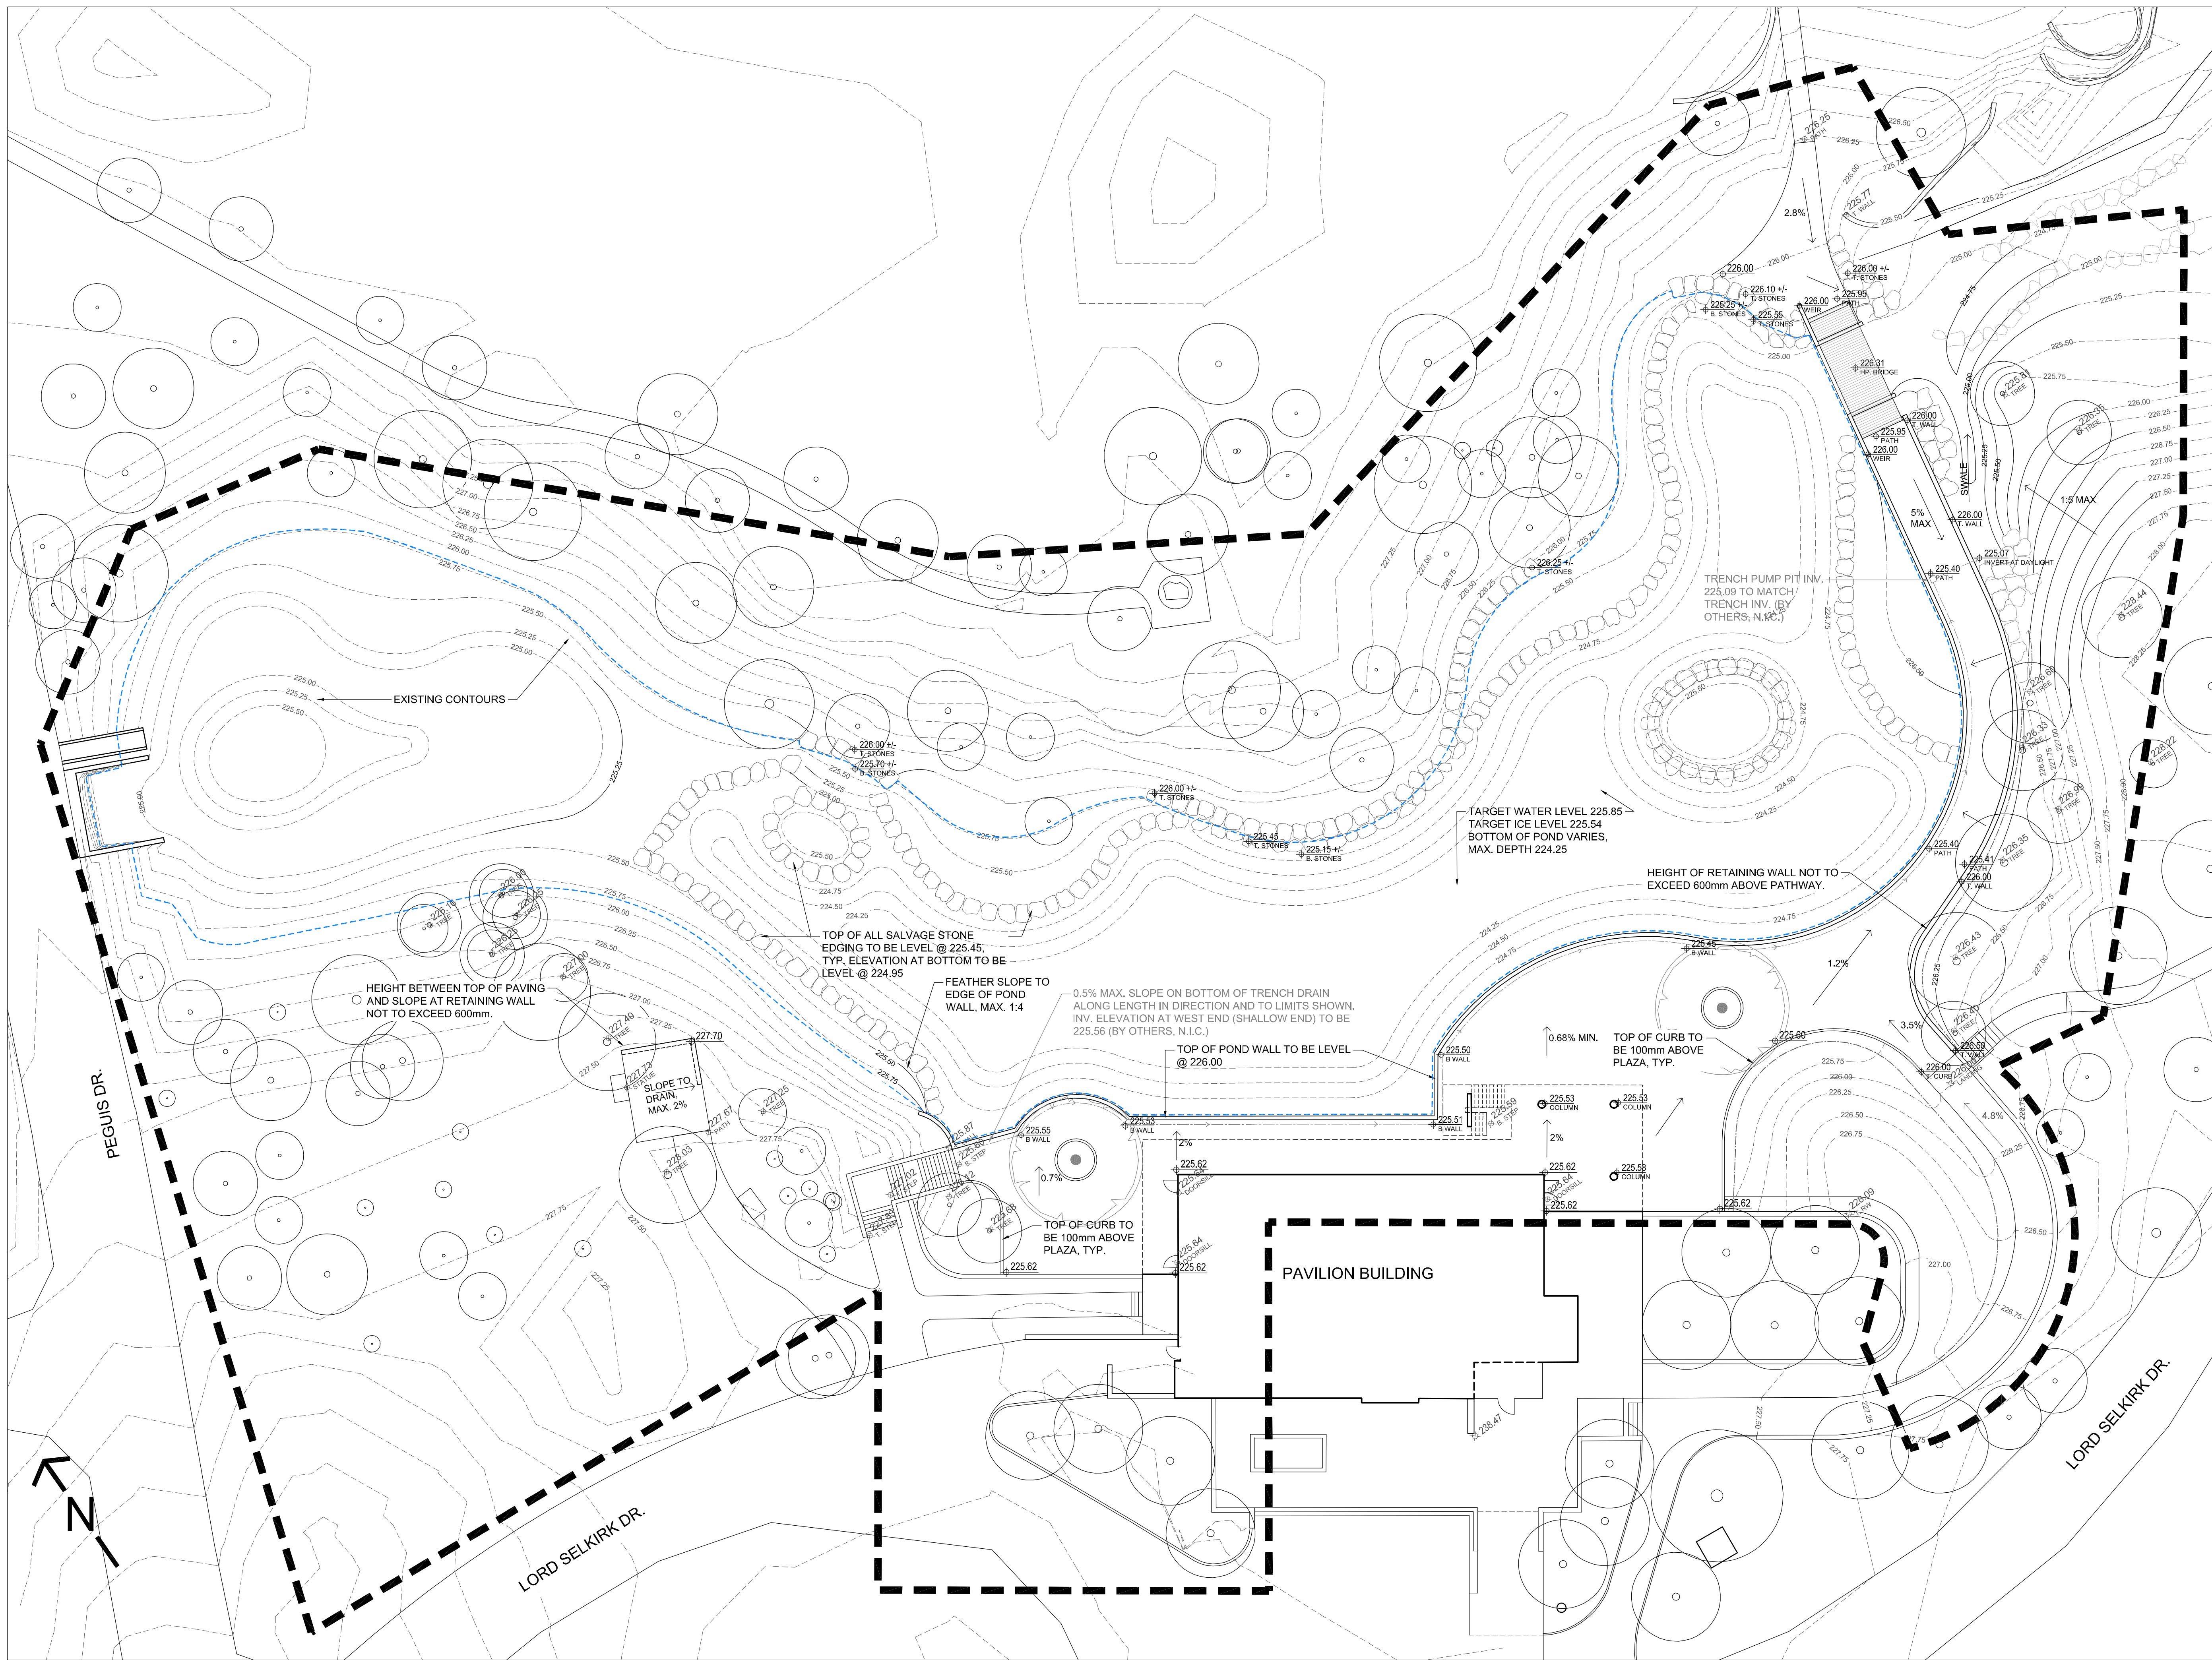


- LEGEND - EXISTING**
- TREES
 - CONTOUR, 0.25M INTERVAL
 - SPOT ELEVATION
- LEGEND - PROPOSED**
- CONTOUR, 0.25M INTERVAL
 - SPOT ELEVATION
 - SLOPE/DIRECTION OF FLOW
 - TARGET SUMMER WATER LINE
 - SALVAGED STONE EDGING
 - SODDED SWALE, CENTER LINE
 - APPROX. LIMITS OF WORK
- LEGEND - BY OTHERS, N.I.C.**
- TRENCH DRAIN, CENTER LINE AND DIRECTION OF FLOW

GRADING NOTES:

- CONTRACTOR TO VISIT SITE TO BECOME FAMILIAR WITH EXISTING CONDITIONS PRIOR TO SUBMISSION OF BID.
- CONTRACTOR TO ENSURE POSITIVE DRAINAGE AWAY FROM BUILDING.
- REFER TO L02 FOR SURFACING DETAILS.

RO	2014 / 07 / 21	ISSUED FOR TENDER	DKM
REV	YY / MM / DD	DESCRIPTION	BY
A		SECTION LETTER OR DETAIL NUMBER.	
B		DRAWING WHERE SECTION OR DETAIL IS DRAWN.	
		OR	
A		DRAWING WHERE SECTION OR DETAIL IS INDICATED.	
B		SECTION OR DETAIL SHOWN ON SAME DRAWING.	

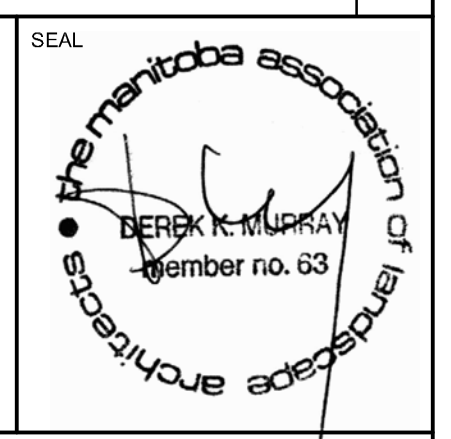

SCATLIFF + MILLER + MURRAY Inc.
 TEL 204 927-3444 1120 - 201 PORTAGE AVENUE
 FAX 204 927-3443 WINNIPEG, MB, CANADA

CLIENT CITY OF WINNIPEG			
PROJECT PEGUIS PAVILION LANDSCAPING			
TITLE GRADING PLAN			
DESIGN	DRAWN	DATE - Y / M / D	SCALE
JW / AH	AH / WF	2014-07-21	1:200
CHECKED	APPROVED	JOB NO.	DRAWING NO.
DKM	DKM	594-2013	L03