
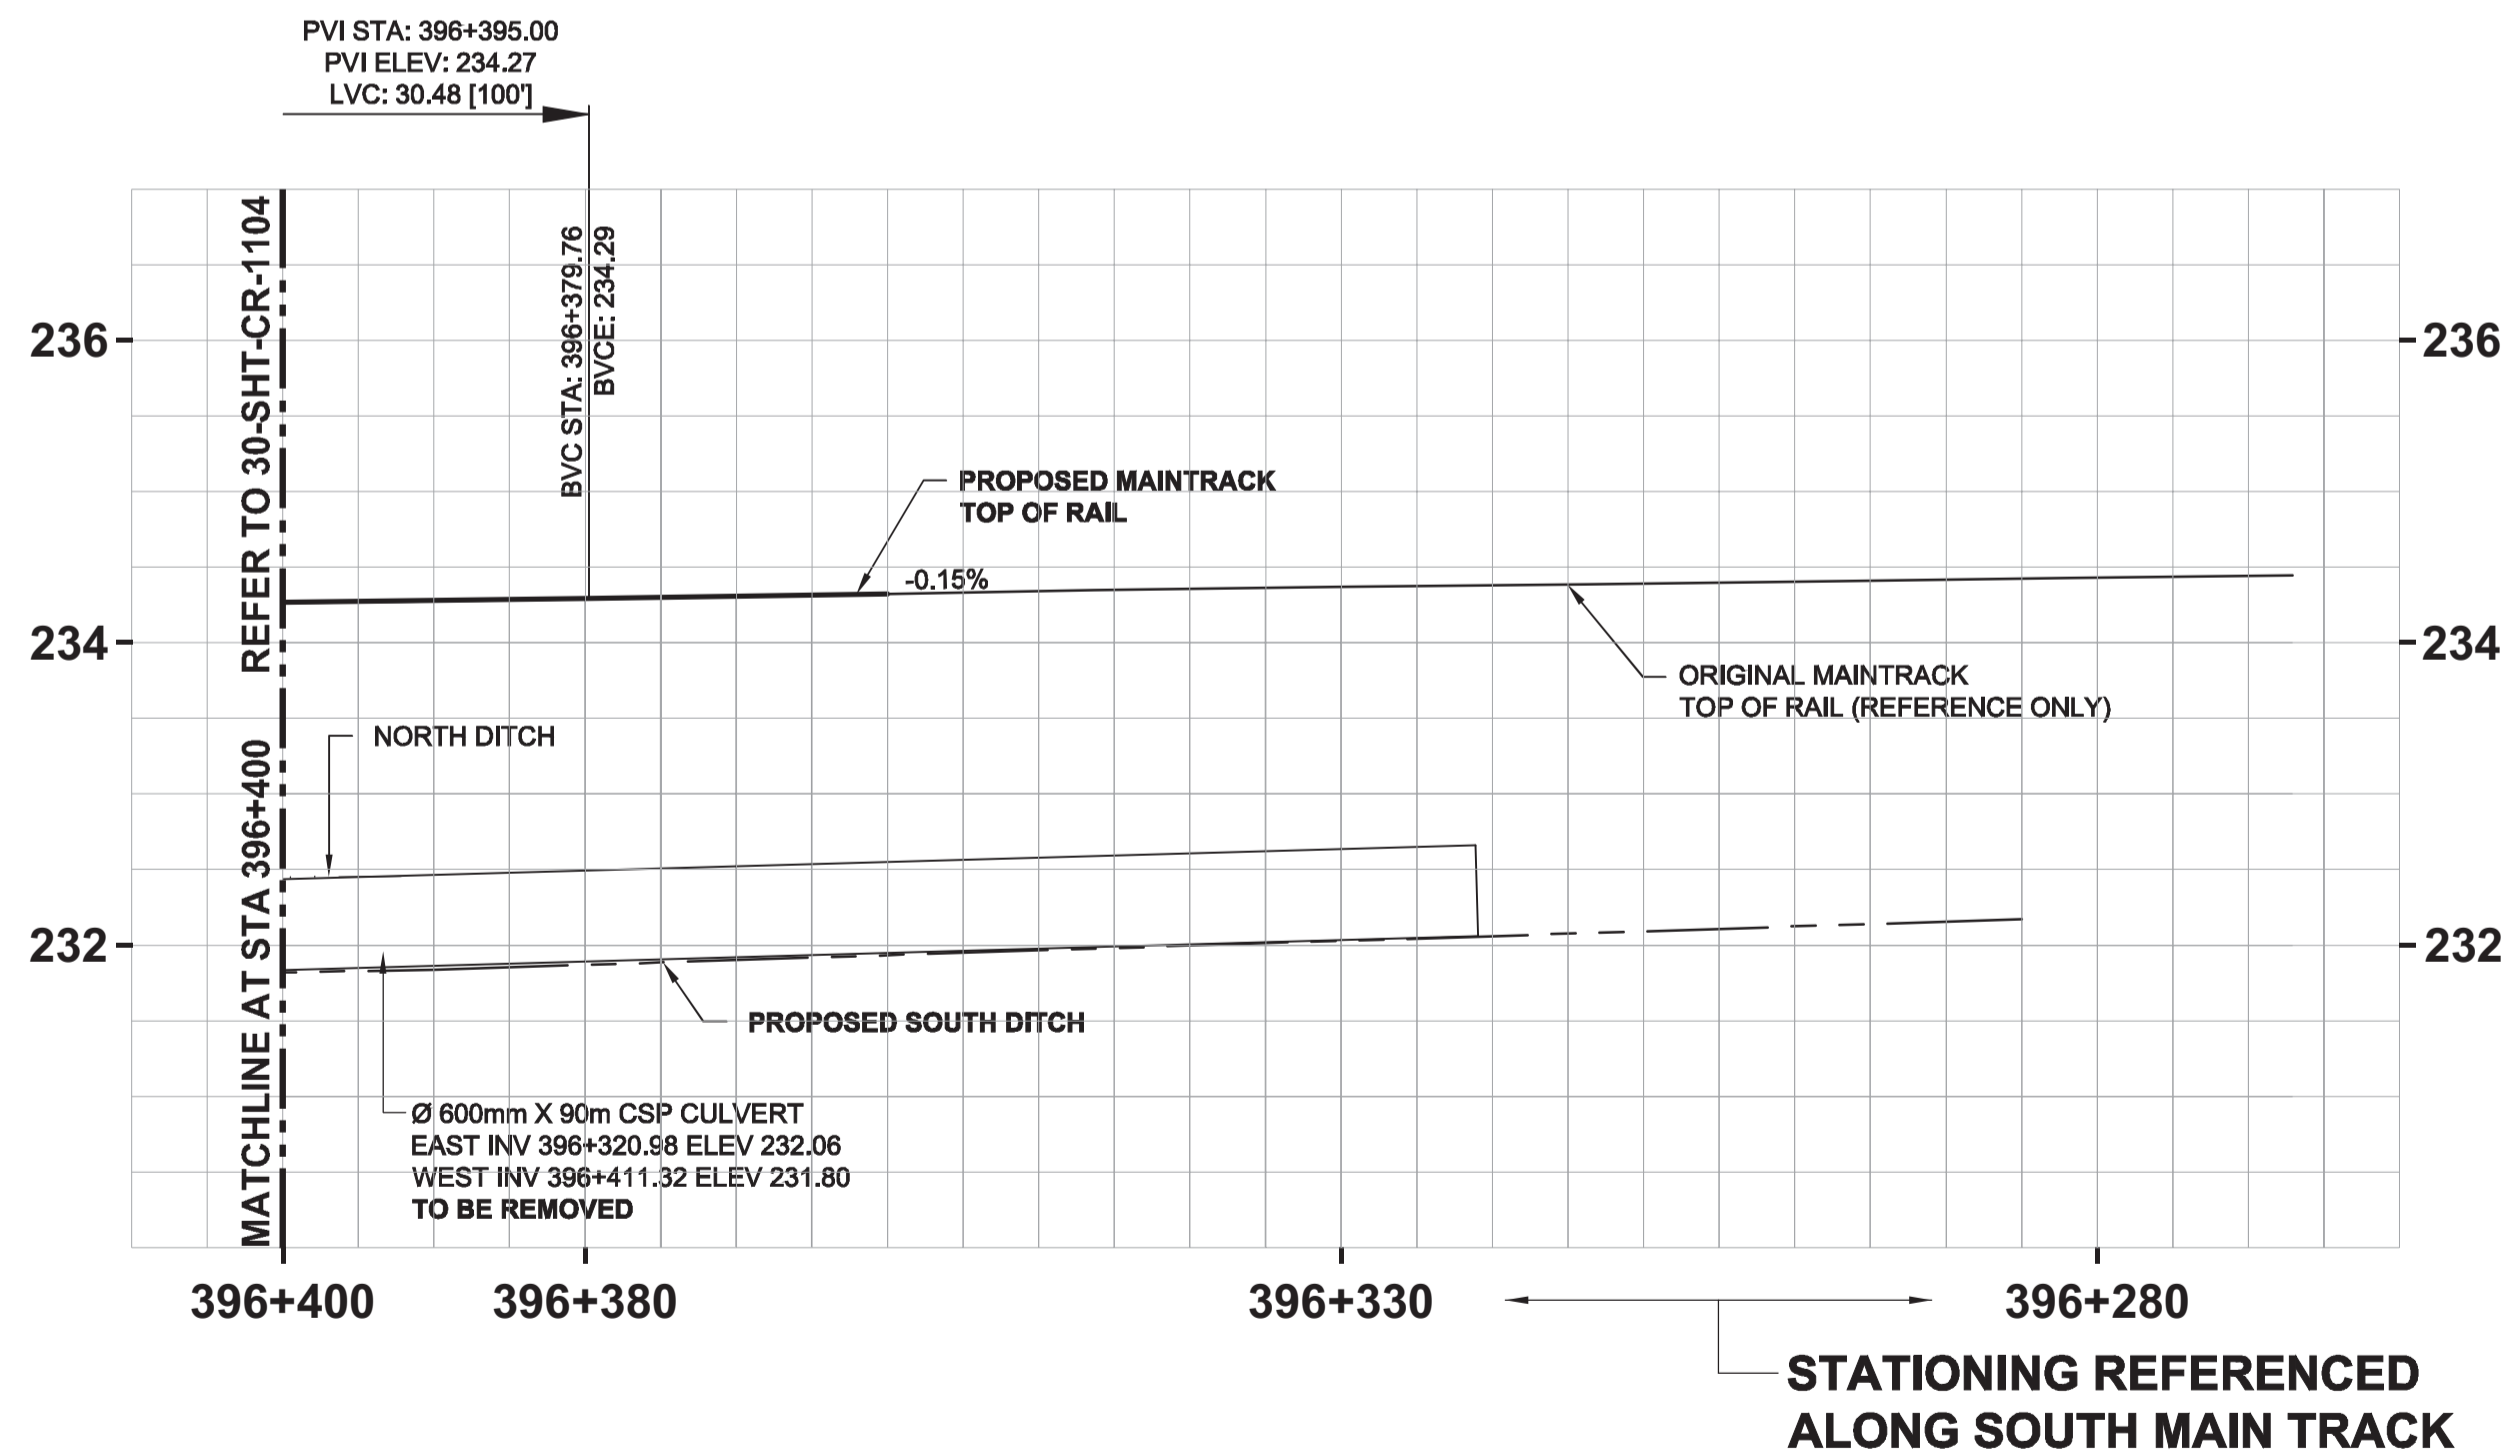


KEY PLAN

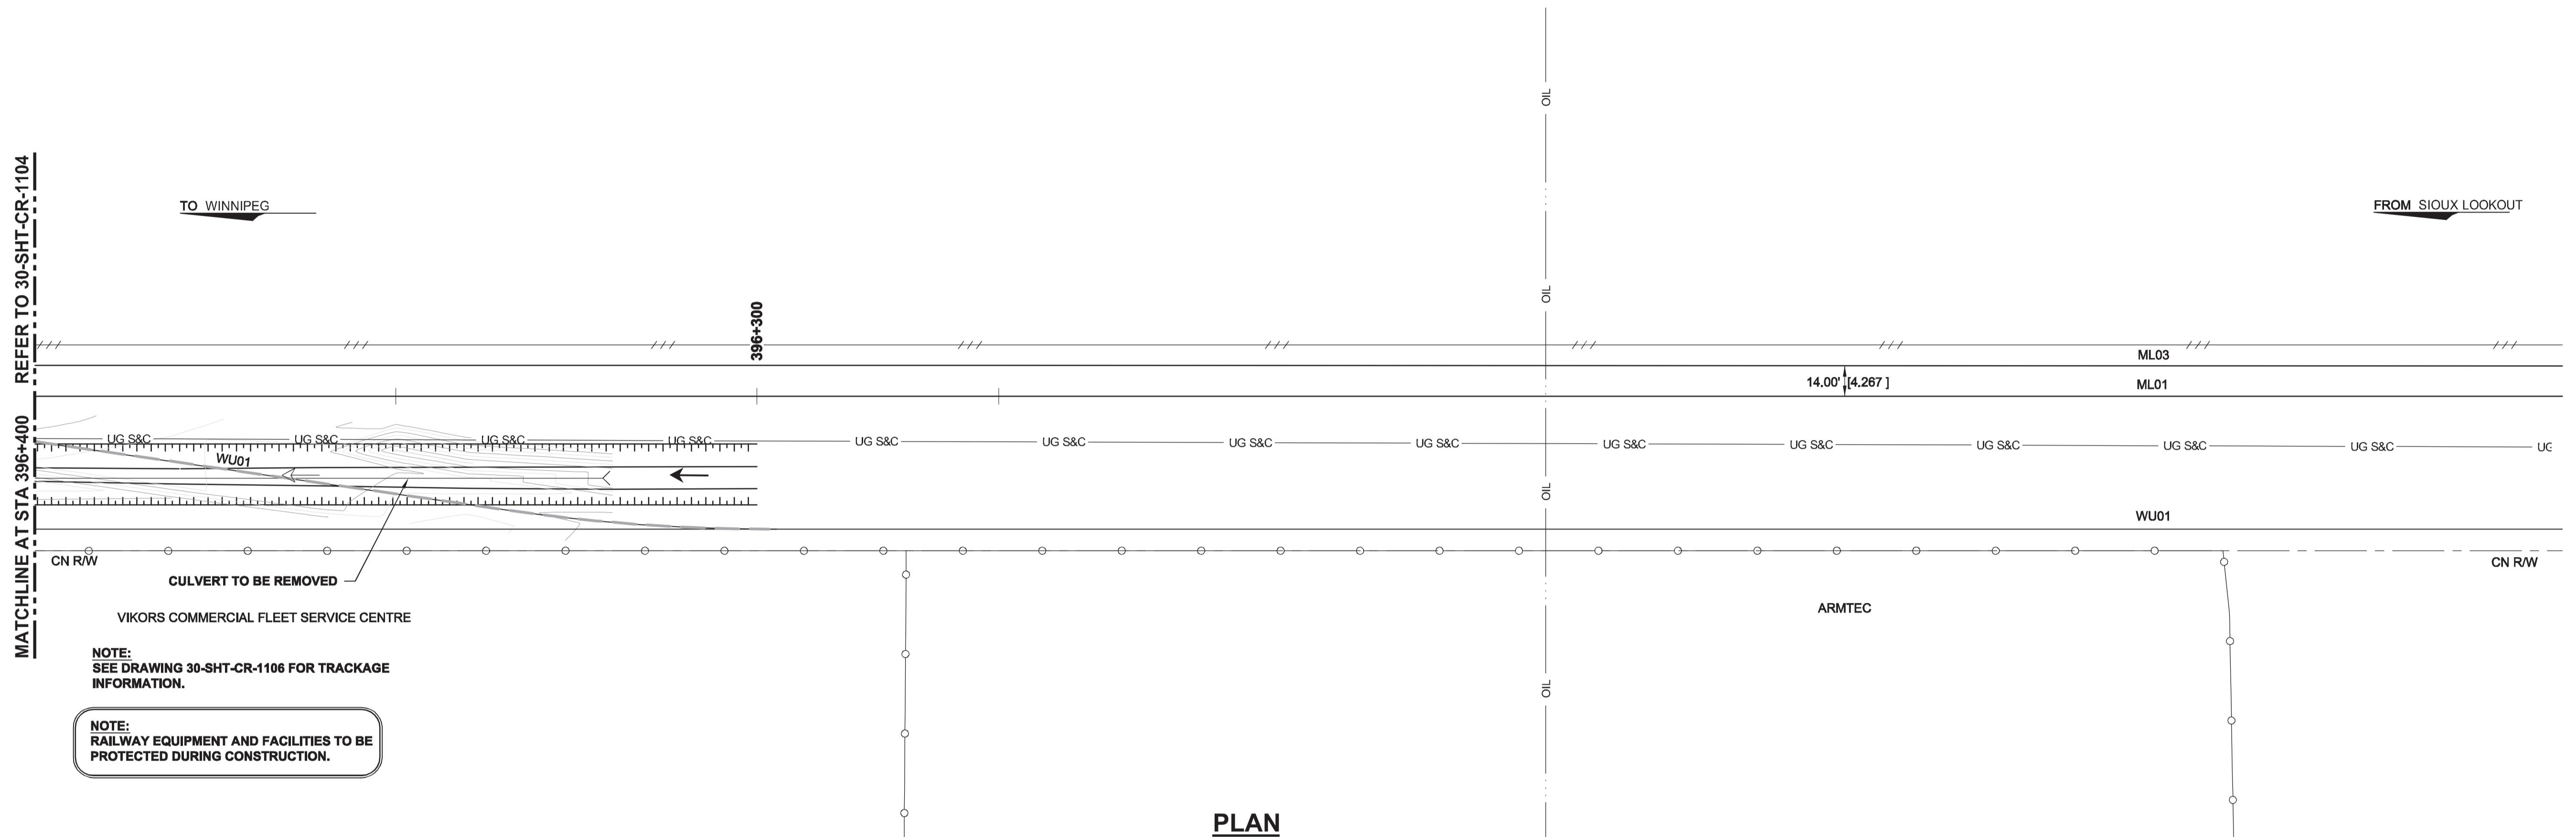

STATIONING REFERENCED ALONG SOUTH MAIN TRACK

APEGM
 Certificate of Authorization
 AECOM Canada Ltd.
 No. 4671 Date: 2013/10/15
 BID OPPORTUNITY NO. 712-2013

LOCATION APPROVED UNDERGROUND STRUCTURES

SUPV. U/G STRUCTURES COMMITTEE DATE

NOTE:
 LOCATION OF UNDERGROUND STRUCTURES AS SHOWN ARE BASED ON THE BEST INFORMATION AVAILABLE. BUT NO GUARANTEE IS GIVEN THAT ALL EXISTING UTILITIES ARE SHOWN OR THAT THE GIVEN LOCATIONS ARE EXACT. CONFIRMATION OF EXISTENCE AND EXACT LOCATION OF ALL SERVICES MUST BE OBTAINED FROM THE INDIVIDUAL UTILITIES BEFORE PROCEEDING WITH CONSTRUCTION.

B.M. ELEV.	NO.	REVISIONS	DATE	BY
	0	Issued For Tender	13/10/15	RCP

AECOM		DESIGNED BY	BRP	CHECKED BY	BJM
		DRAWN BY	WD	APPROVED BY	RCP
HOR. SCALE:		1:500		RELEASED FOR CONSTRUCTION BY:	
VERTICAL:		1:50		DATE	2013/10/15
		DATE	2013/10/15	DATE	2013/10/15

ENGINEER'S SEAL
 PROVINCE OF MANITOBA
 WINKLER
 Member
 8208
 REGISTERED PROFESSIONAL ENGINEER

THE CITY OF WINNIPEG PUBLIC WORKS DEPARTMENT

PLESSIS ROAD TWINNING AND GRADE SEPARATION AT CN REDDITT SUBDIVISION CONTRACT 3

SHOOFLY REMOVAL AND FINAL CONFIGURATION PLAN AND PROFILE Sta. 396+280 to Sta. 396+400

CITY DRAWING NUMBER U238-2014-2205
 SHEET 05 OF 09
CR-1105