


**MAIN FLOOR PLAN**  
Scale 1:50

REFER TO ROOF FRAMING PLAN FOR LINTELS, DWG. SB-0004

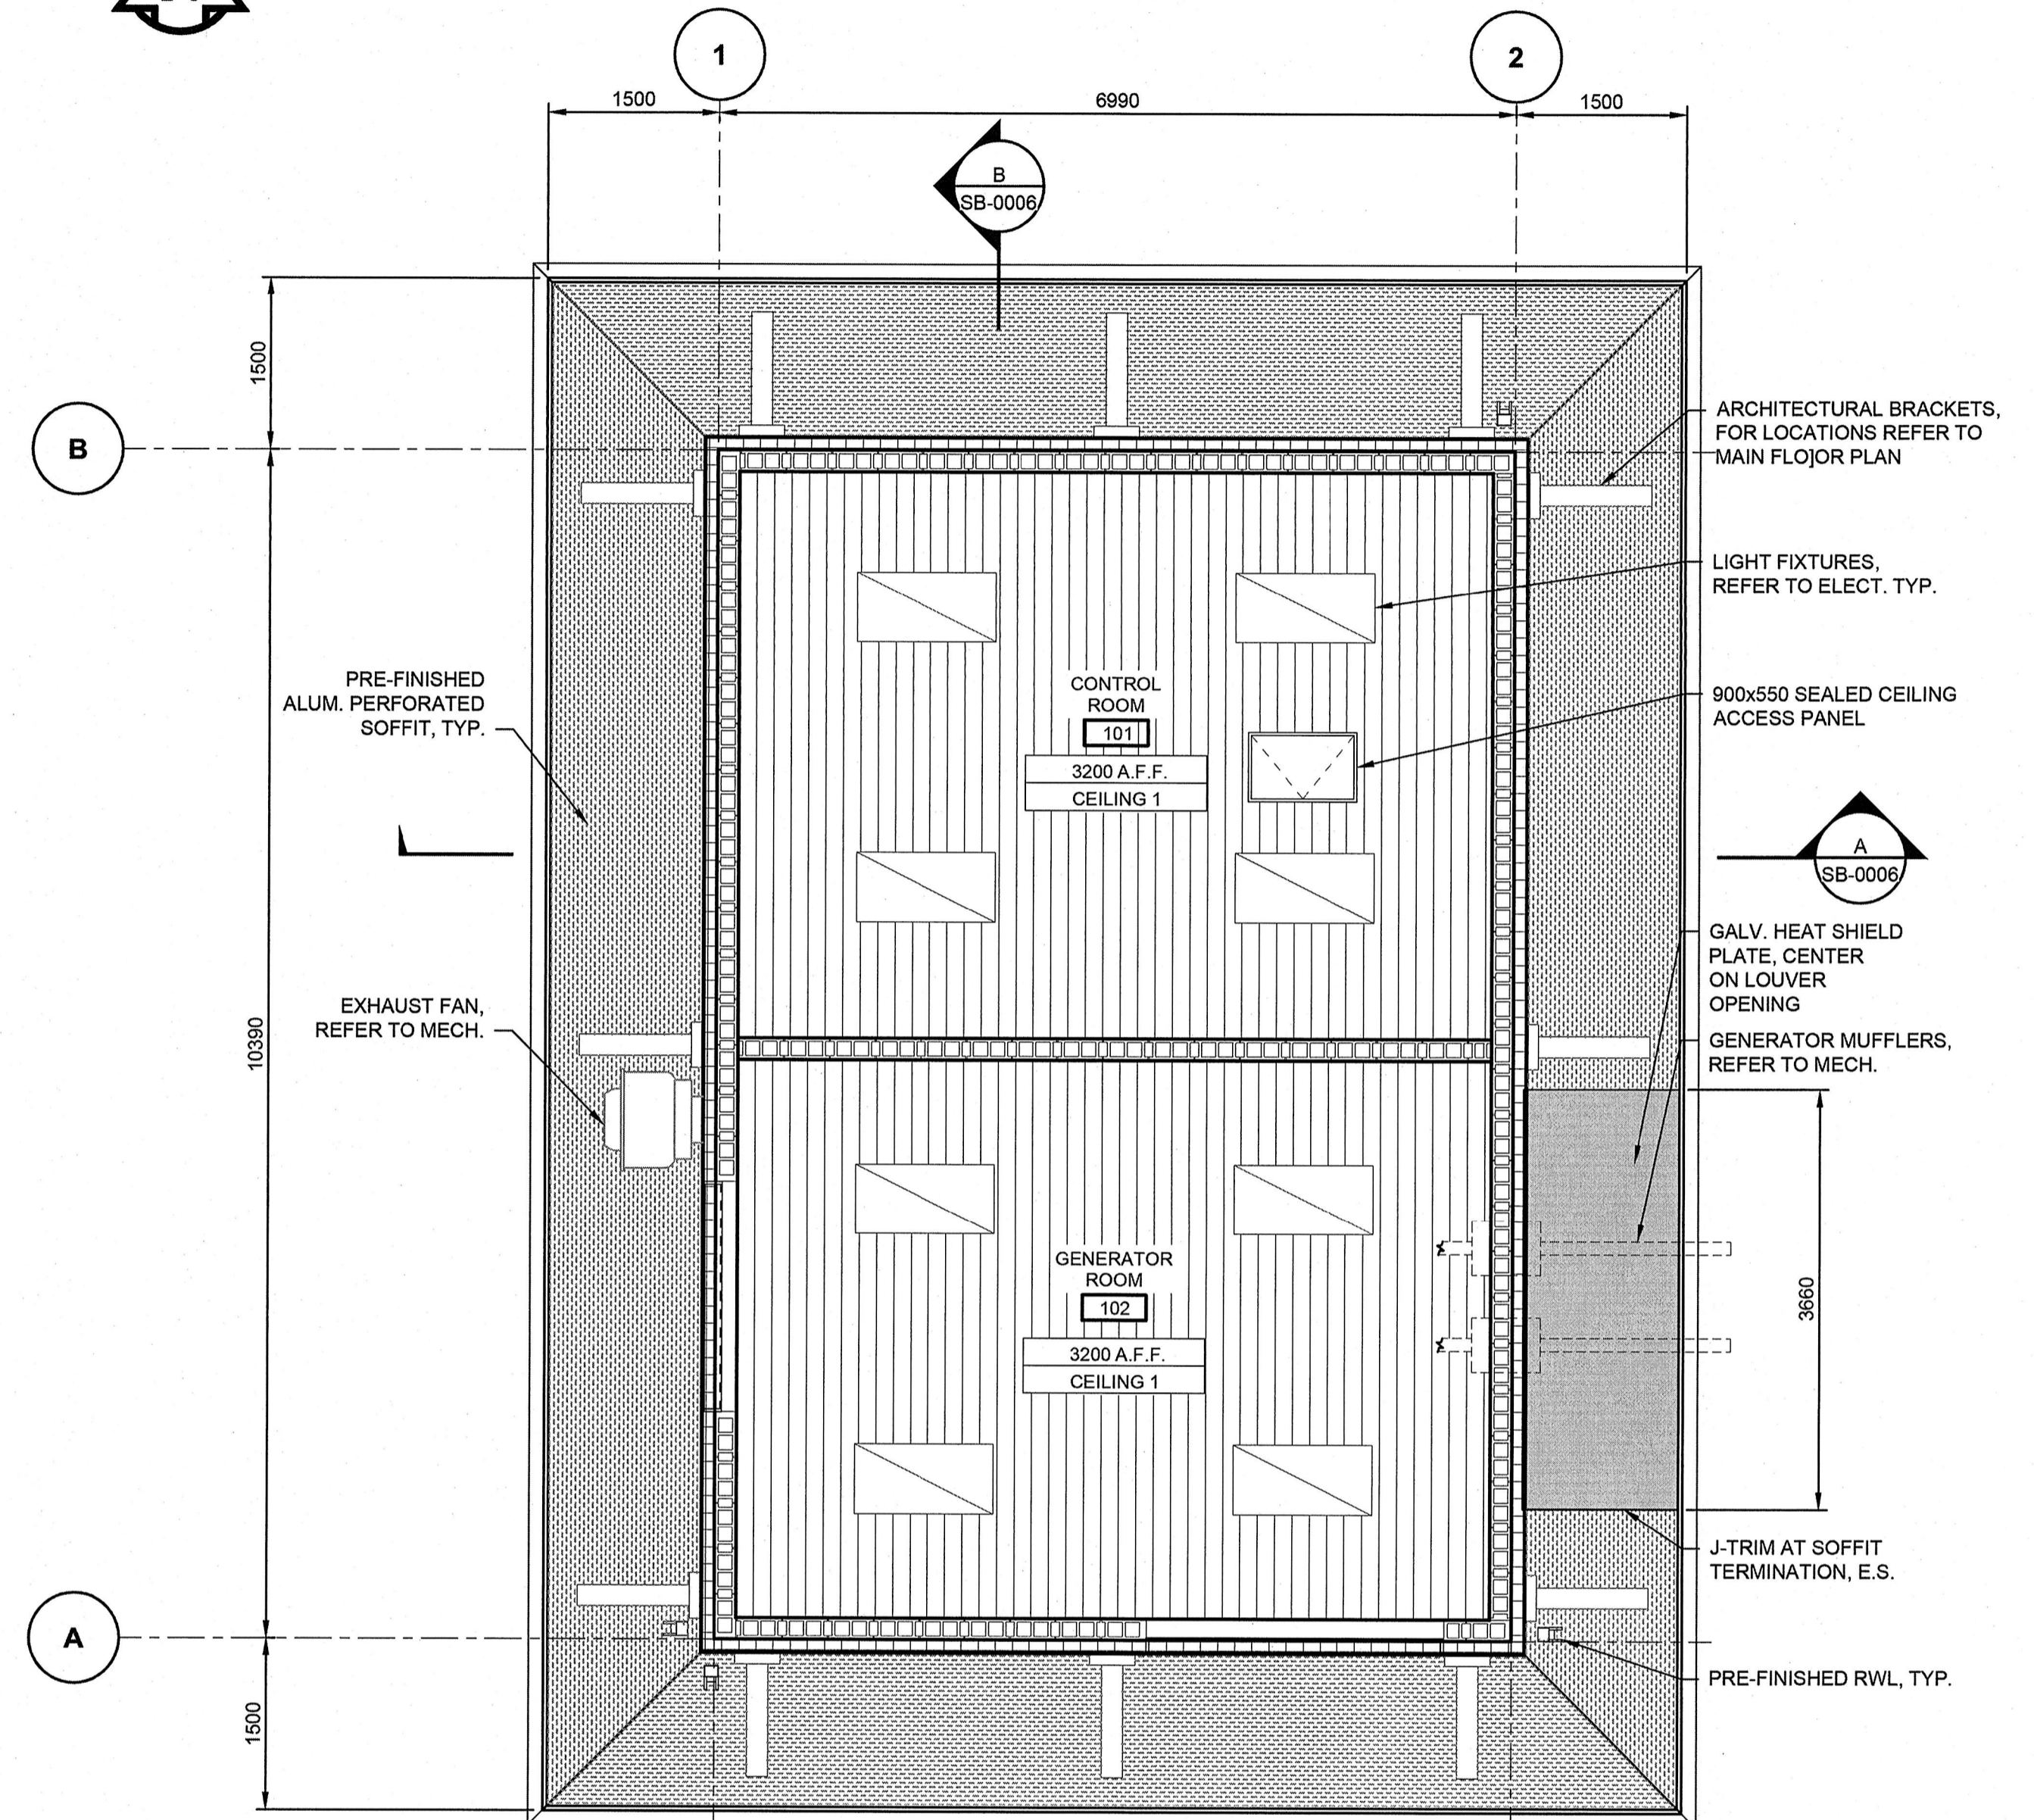

**REFLECTED CEILING PLAN**  
Scale 1:50

| WALL SCHEDULE |             |   |
|---------------|-------------|---|
| NO.           | PLAN DETAIL | DESCRIPTION   |
| MV-1          |             | STONE VENEER, CMU WALL MV-1<br>LIMESTONE AND CONCRETE BRICK VENEER<br>25mm AIR SPACE<br>102mm RIGID INSULATION<br>AIR/VAPOUR BARRIER<br>190 CMU (REFER TO DETAILS)      |
| MP-1          |             | METAL PANEL, CMU WALL MP-1<br>PRE-FINISHED METAL WALL PANEL<br>102mm RIGID INSULATION<br>Z-GIRTS (HORIZ.) @ 600 o/c<br>AIR/VAPOUR BARRIER<br>190 CMU (REFER TO DETAILS) |
| M-1           |             | MASONRY WALL M-1 (60min. FRR)<br>190 CMU (REFER TO DETAILS)   |

| CEILING SCHEDULE |             |  |   |
|------------------|-------------|--|---|
| MARK             | FIRE RATING | ASSEMBLY                                       | REMARKS   |
| CEILING-1        |             | PRE-FINISHED METAL LINER PANEL<br>20mm PLYWOOD | FASTEN LINER PANEL SO THAT CORRUGATIONS ARE PERPENDICULAR TO TRUSS SPAN |



BID OPPORTUNITY NO. 712-2013


**LOCATION APPROVED UNDERGROUND STRUCTURES**

SUPV. U/G STRUCTURES COMMITTEE DATE

**NOTE:**  
LOCATION OF UNDERGROUND STRUCTURES AS SHOWN ARE BASED ON THE BEST INFORMATION AVAILABLE. BUT NO GUARANTEE IS GIVEN THAT ALL EXISTING UTILITIES ARE SHOWN OR THAT THE GIVEN LOCATIONS ARE EXACT. CONFIRMATION OF EXISTENCE AND EXACT LOCATION OF ALL SERVICES MUST BE OBTAINED FROM THE INDIVIDUAL UTILITIES BEFORE PROCEEDING WITH CONSTRUCTION.

| B.M. ELEV. | NO. | ISSUED FOR TENDER | DATE     | BY |
|------------|-----|-------------------|----------|----|
|            | 0   | ISSUED FOR TENDER | 13/10/15 | KK |
|            |     | REVISIONS         |          |    |

|                         |                                   |
|-------------------------|-----------------------------------|
| <b>AECOM</b>            |                                   |
| DESIGNED BY<br>KK       | CHECKED BY<br>                    |
| DRAWN BY<br>KK          | APPROVED BY<br>                   |
| HOR. SCALE:<br>AS NOTED | RELEASED FOR CONSTRUCTION BY:<br> |
| VERTICAL:<br>AS NOTED   | DATE<br>2013-07-12                |

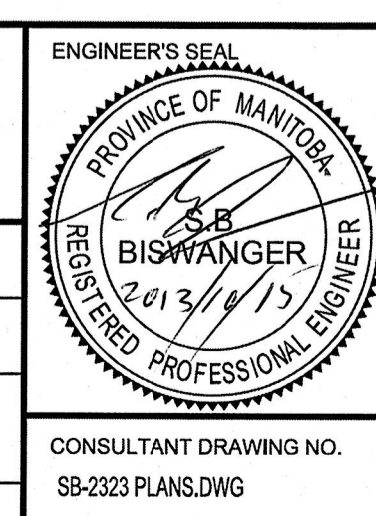

**THE CITY OF WINNIPEG**  
PUBLIC WORKS DEPARTMENT

PLESSIS ROAD TWINNING AND GRADE SEPARATION AT CN REDDITT SUBDIVISION CONTRACT 3

STRUCTURAL SUPERSTRUCTURE  
MAIN FLOOR AND REFLECTED CEILING PLAN

CITY DRAWING NUMBER  
U238-2014-2323  
SHEET 03 OF 08

**SB-0003**