




A WALL SECTION
SB-0006 1:20

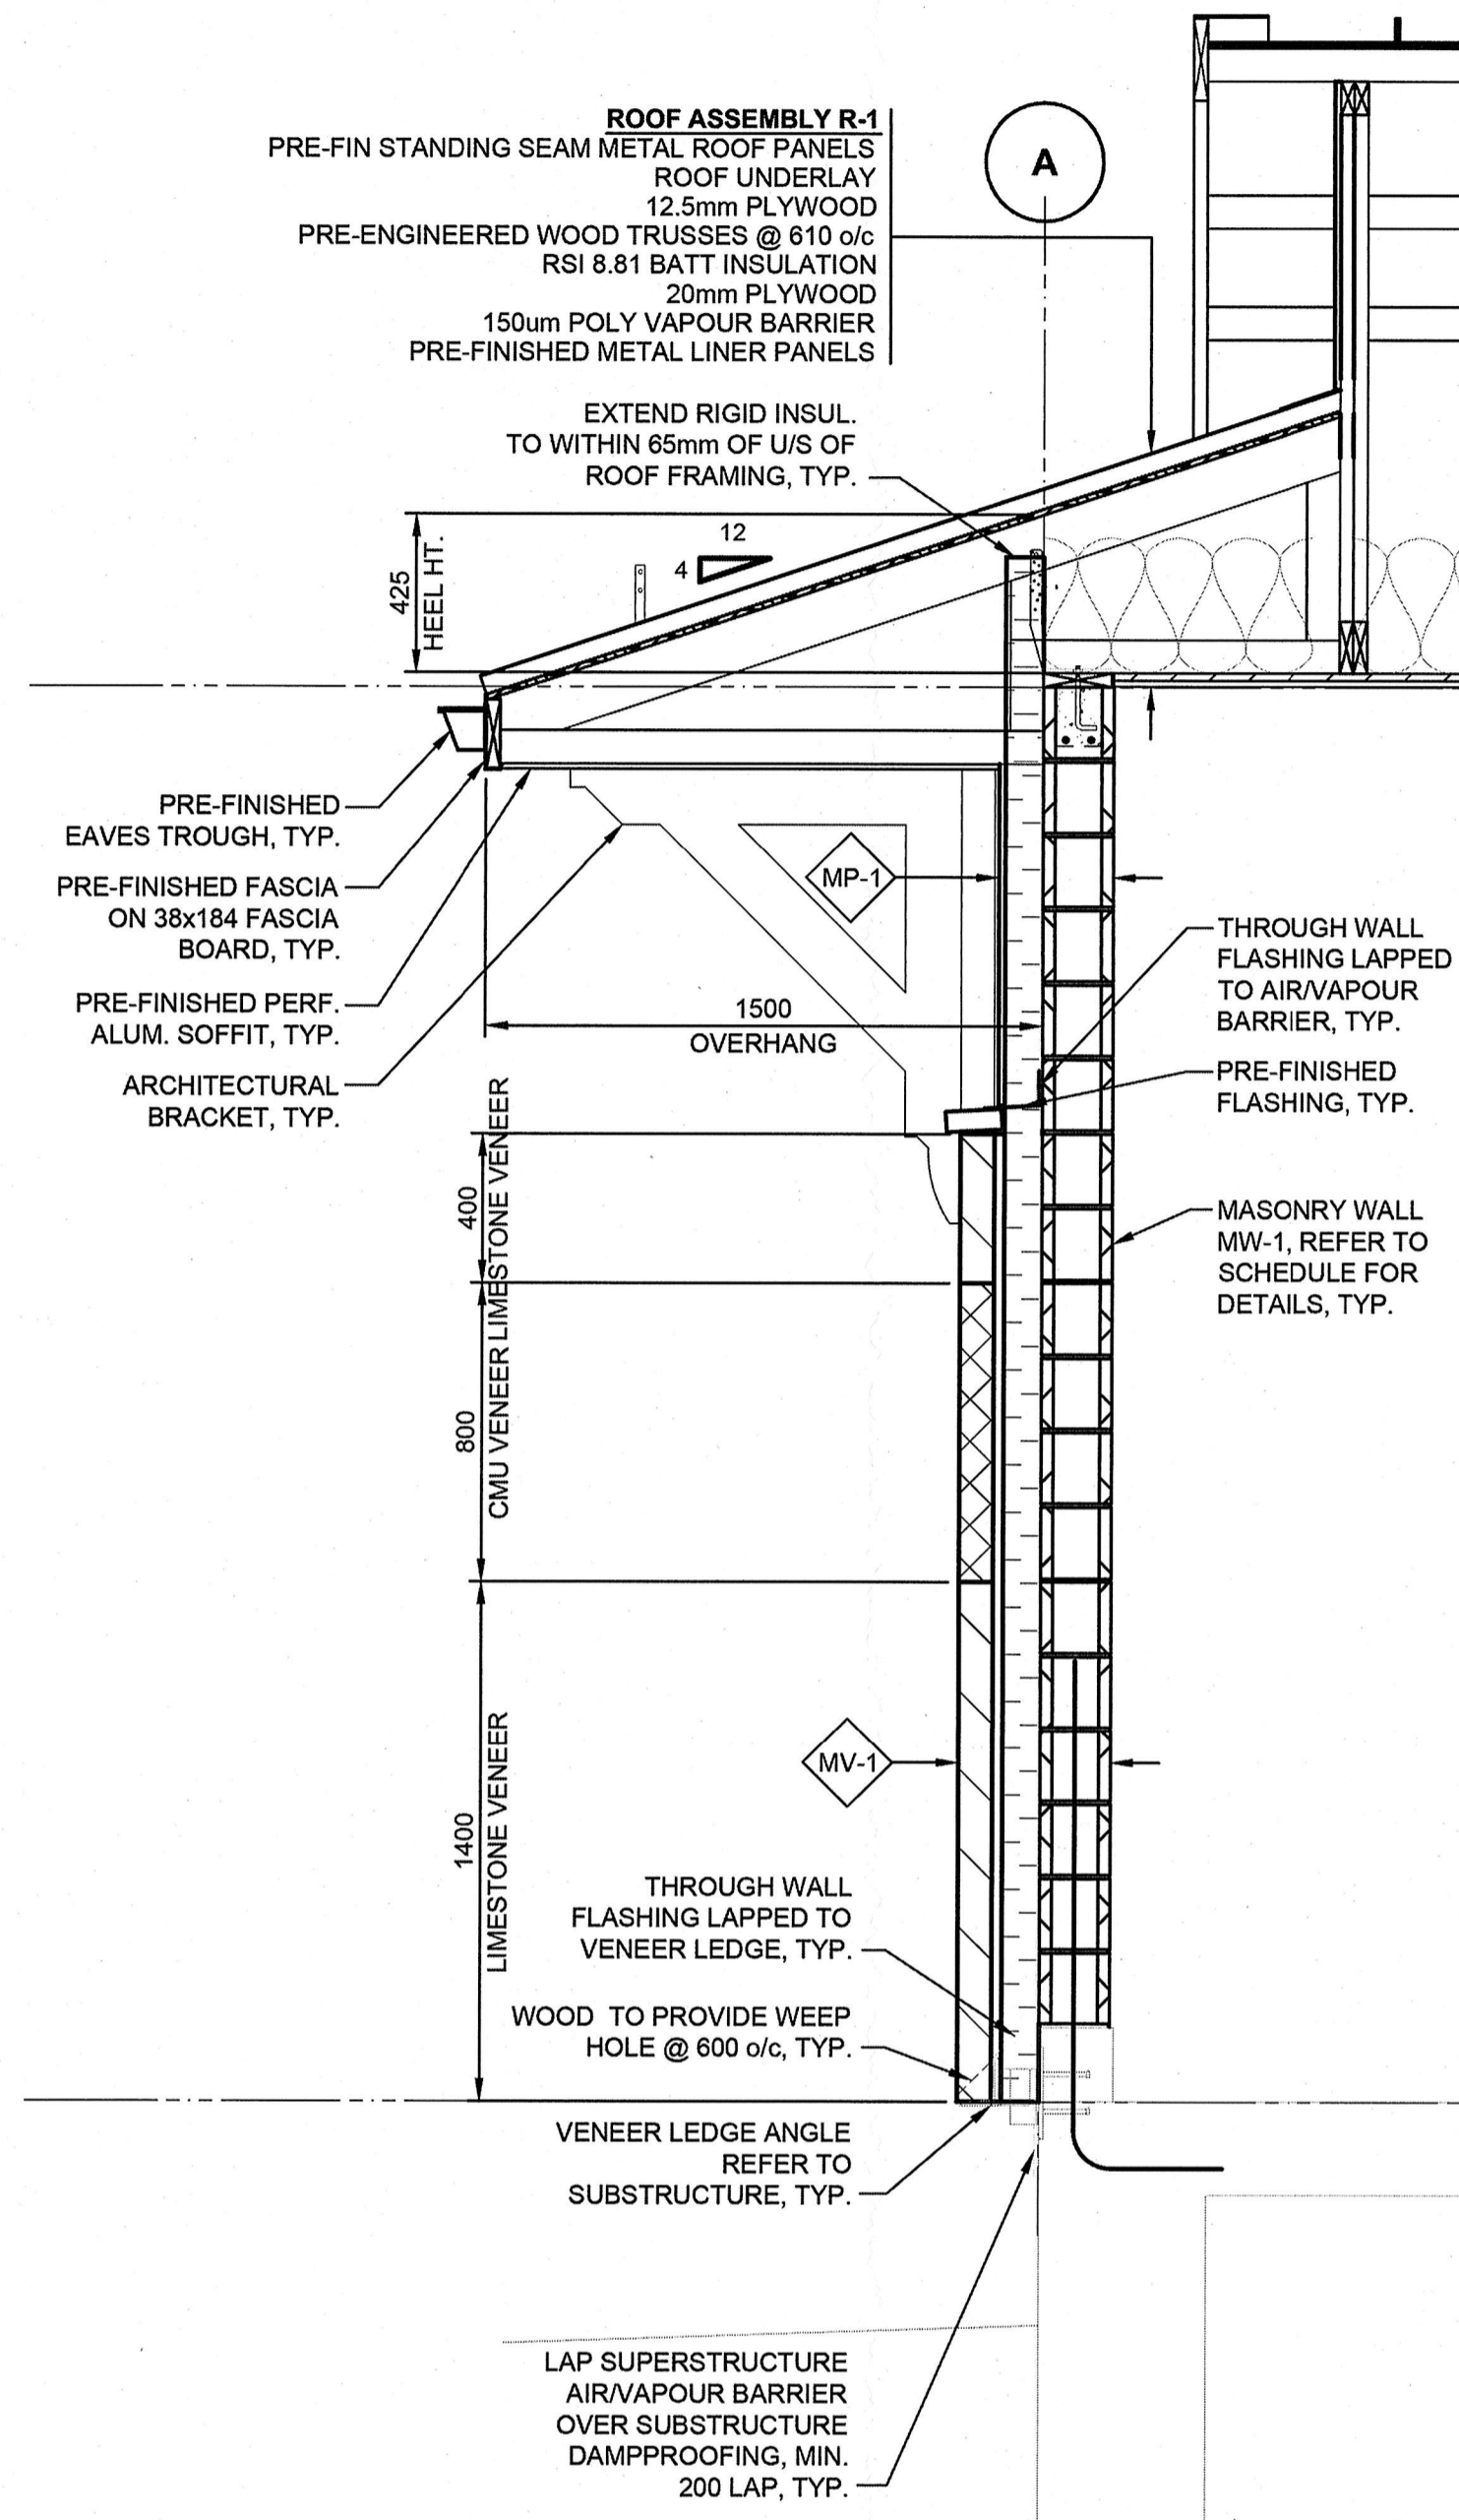

B WALL SECTION
SB-0006 1:20

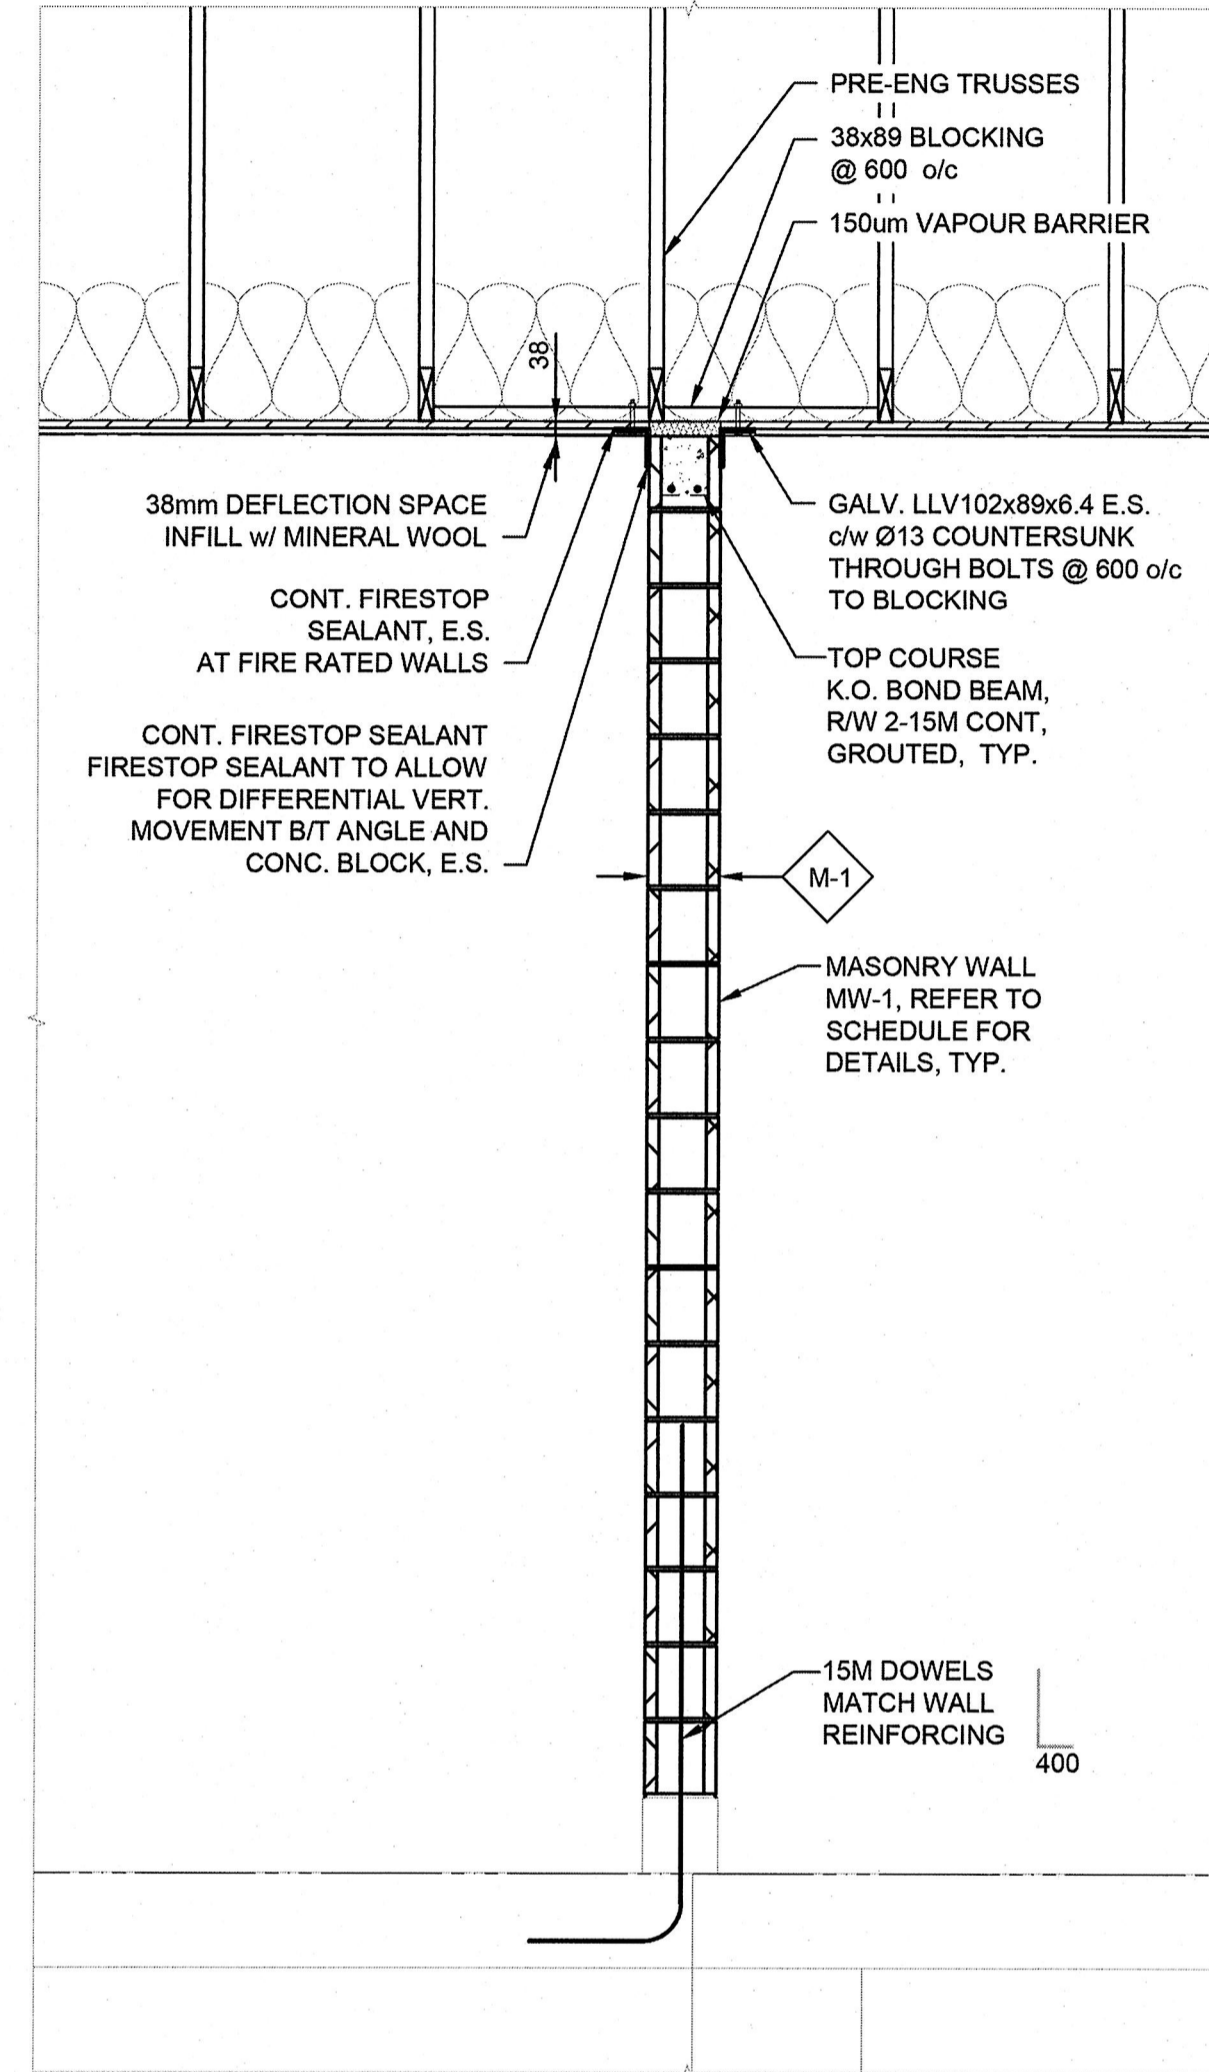

C WALL SECTION
SB-0006 1:20

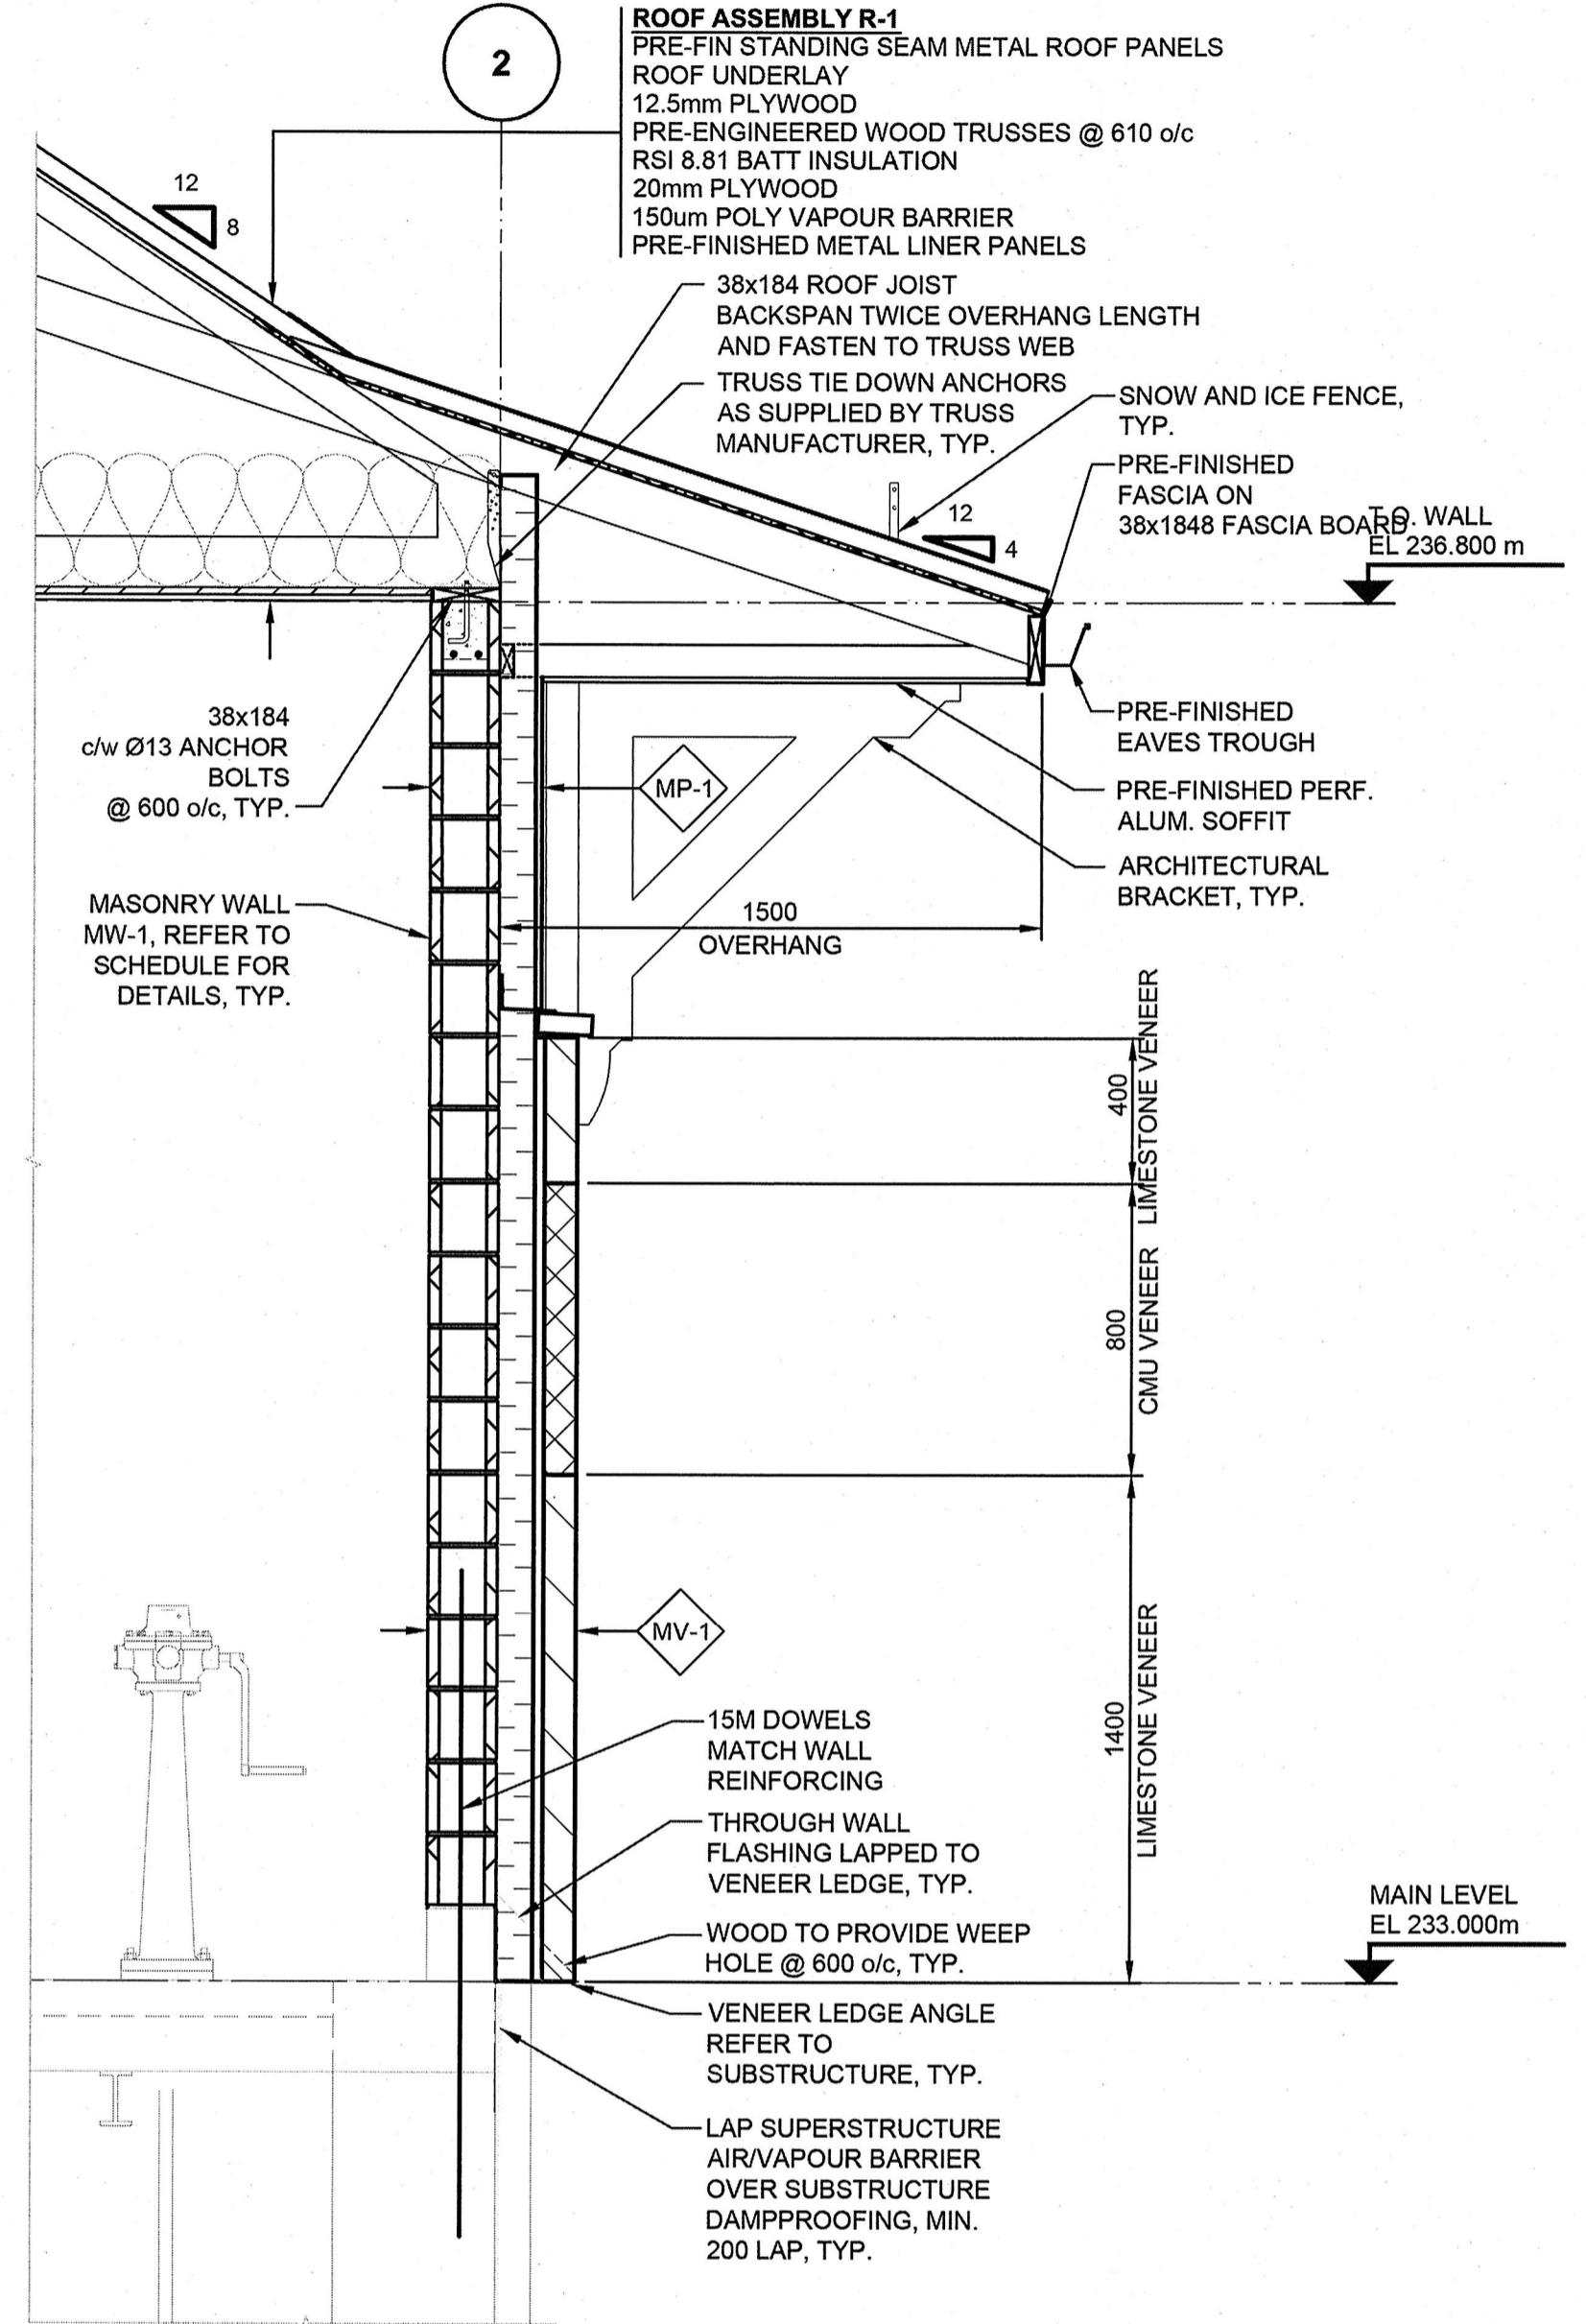


D WALL SECTION
SB-0006 1:20



BID OPPORTUNITY NO. 712-2013

LOCATION APPROVED UNDERGROUND STRUCTURES		B.M. ELEV.
SUPV. U/G STRUCTURES COMMITTEE	DATE	
NOTE: LOCATION OF UNDERGROUND STRUCTURES AS SHOWN ARE BASED ON THE BEST INFORMATION AVAILABLE, BUT NO GUARANTEE IS GIVEN THAT ALL EXISTING UTILITIES ARE SHOWN OR THAT THE GIVEN LOCATIONS ARE EXACT. CONFIRMATION OF EXISTENCE AND EXACT LOCATION OF ALL SERVICES MUST BE OBTAINED FROM THE INDIVIDUAL UTILITIES BEFORE PROCEEDING WITH CONSTRUCTION.		
0	ISSUED FOR TENDER	13/10/15 KK
NO.	REVISIONS	DATE BY

AECOM	
DESIGNED BY KK	CHECKED BY M.B.
DRAWN BY KK	APPROVED BY [Signature]
HOR. SCALE: VERTICAL:	AS NOTED AS NOTED
DATE 2013-07-12	RELEASED FOR CONSTRUCTION BY: DATE

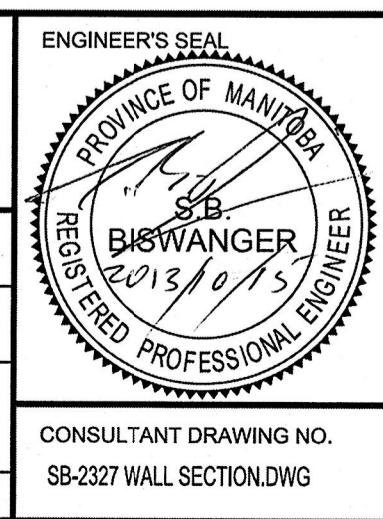

THE CITY OF WINNIPEG
 PUBLIC WORKS DEPARTMENT

PLESSIS ROAD TWINNING AND GRADE SEPARATION AT CN REDDITT SUBDIVISION CONTRACT 3

STRUCTURAL SUPERSTRUCTURE WALL SECTIONS

CITY DRAWING NUMBER U238-2014-2327
 SHEET 07 OF 08

SB-0007