

**METAL SLAT WR:**  
Black Finish: Product # 52501063BLK  
Galvanized Finish: Product # 52501063GLV

**WIRE BASKET:**  
Black Finish: Product # 52501058  
Galvanized Finish: Product # 52501058GLV


Drawing Title: **WASTE RECEPTACLE SIDE OPENING METAL SLAT TYPE** Drawing No: **SCD-119**

**NOTE FOR BLACK FINISH:**  
- POWDERCOATED - METAL SUITABLY CLEANED TO REMOVE ANY GREASE, WAX, ETC. FOR PROPER PAINT BONDING TO OCCUR. BASE COAT ZINC RICH PRIMER. BAKED WITH A FINAL THICKNESS OF PAINT BETWEEN 5-8 MIL.



**NOTE FOR GALVANIZED FINISH:**  
- METAL TO BE HOT DIPPED GALVANIZED.

REVISION: 2  
DATE: December 20, 2012  
SCALE: N.T.S.  
DRAWN BY: SP

The City of Winnipeg  
Planning, Property and Development Department  
Planning and Land Use Division  
Unit 15 - 30 Fort Street, Winnipeg, MB, R3C 4X5

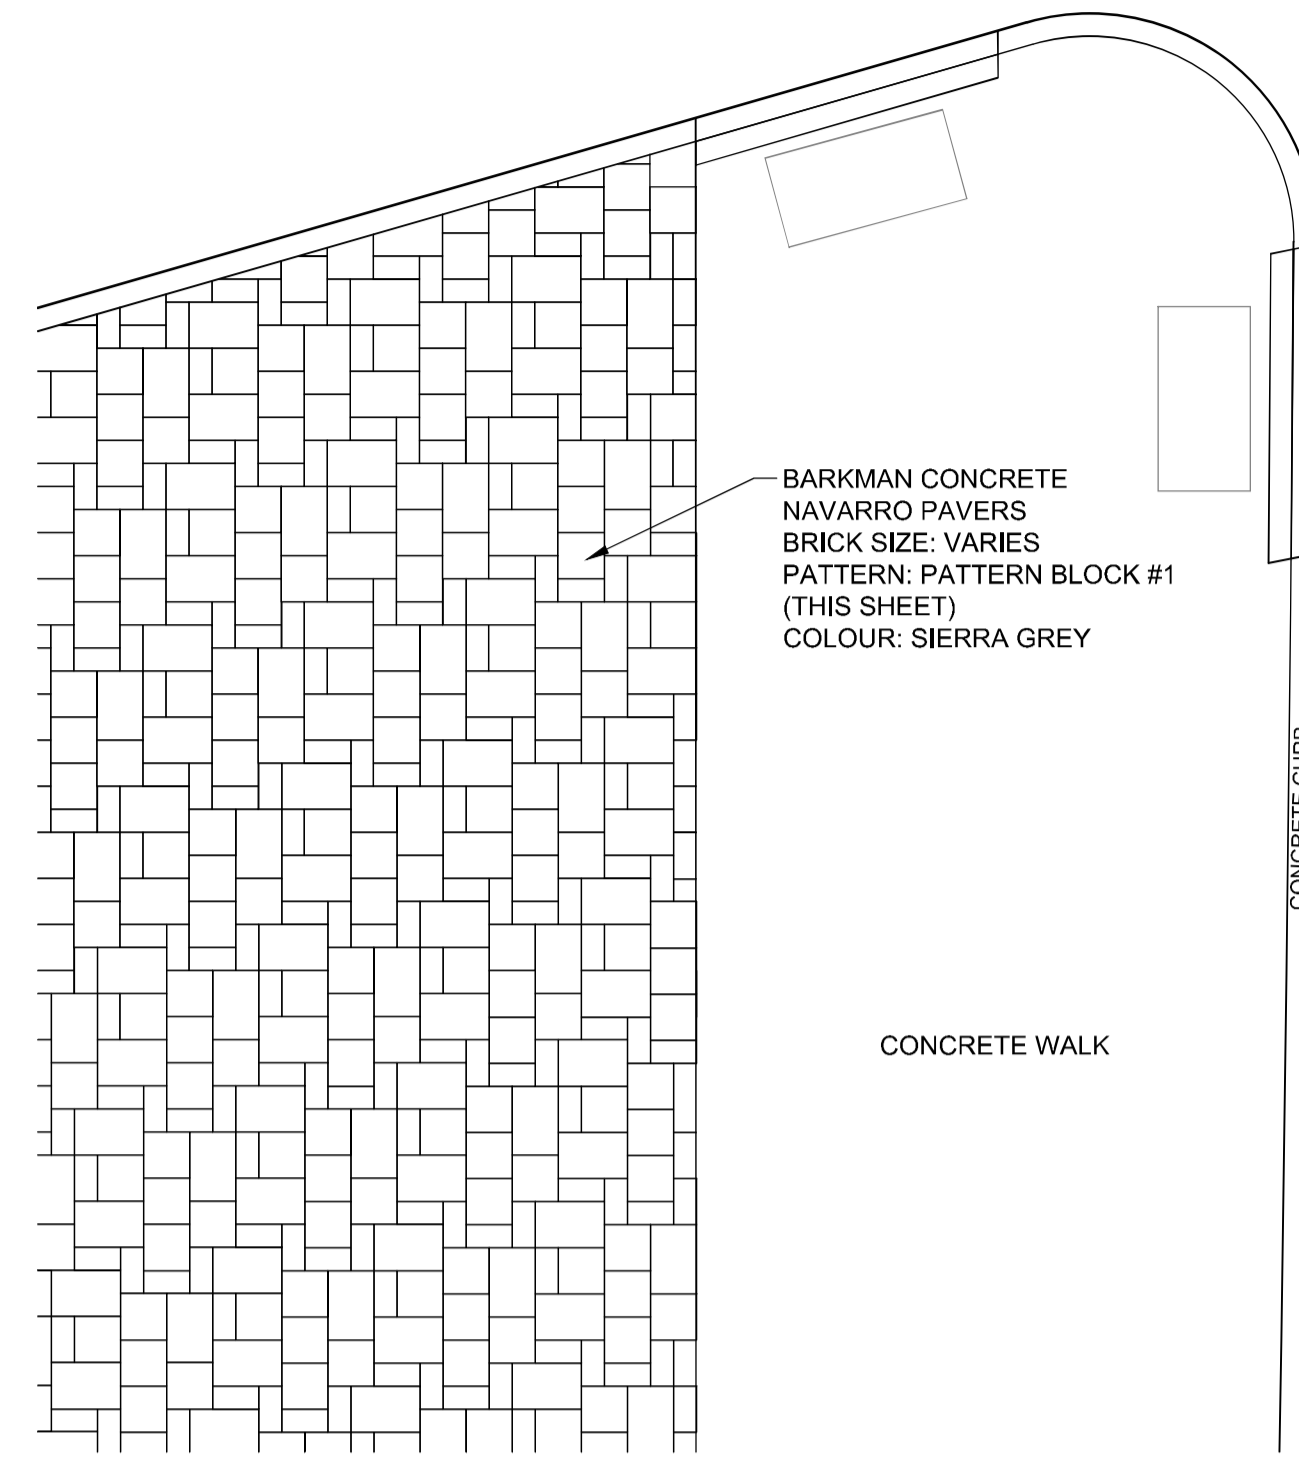

**PAVING PATTERN**  
SCALE 1:50

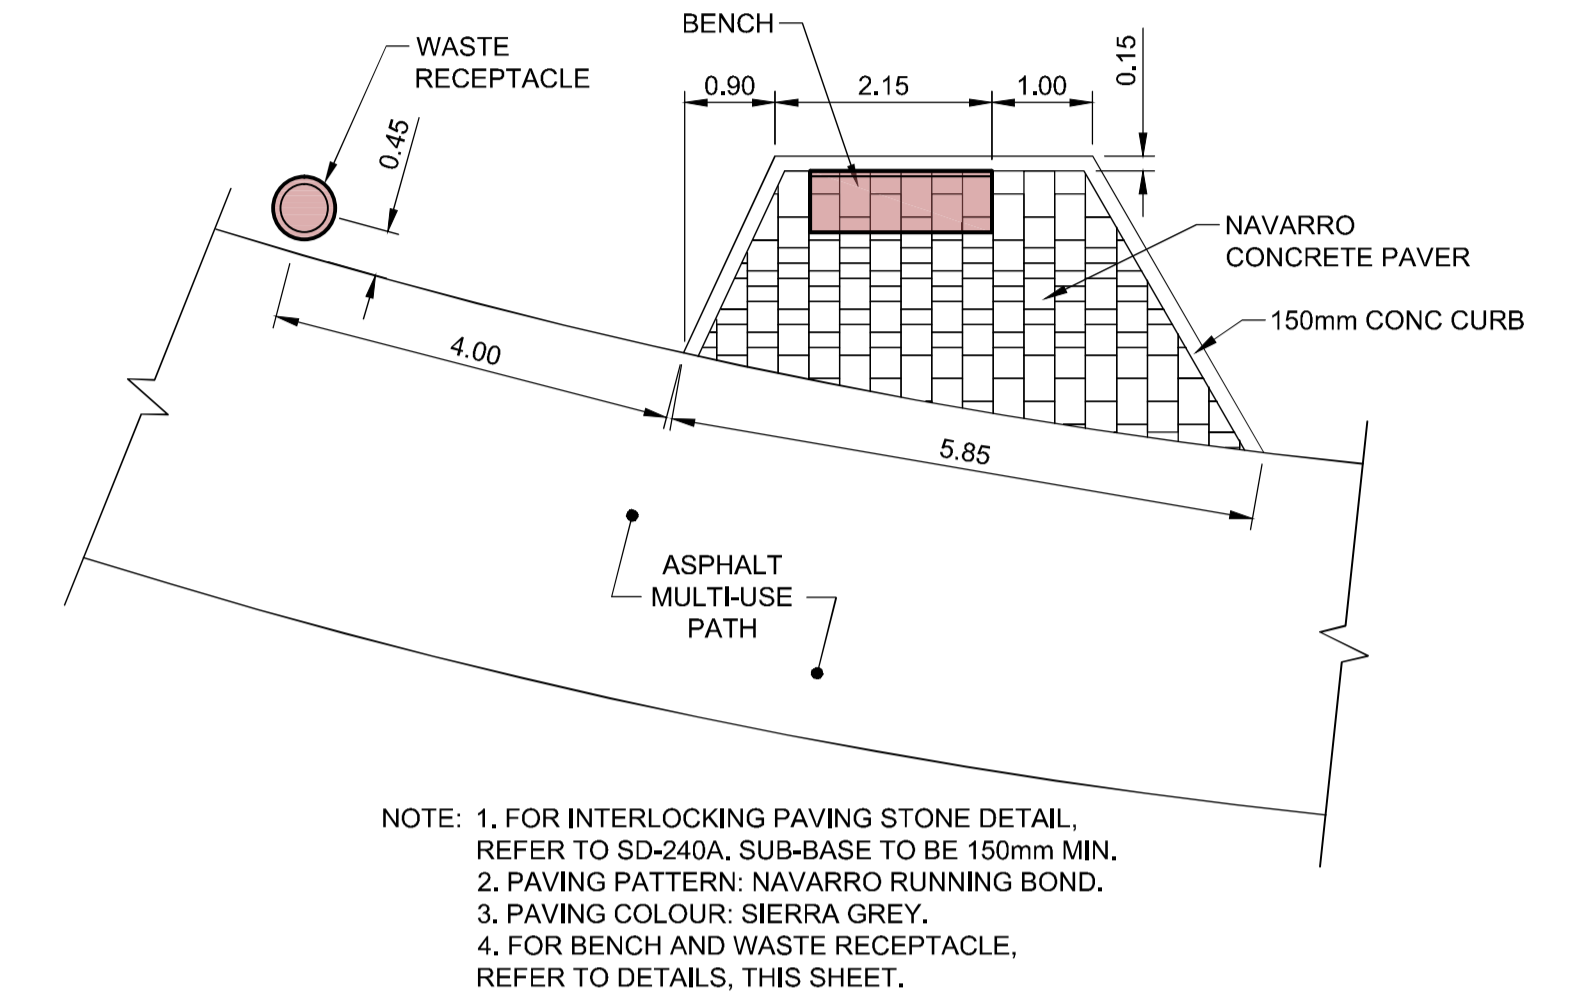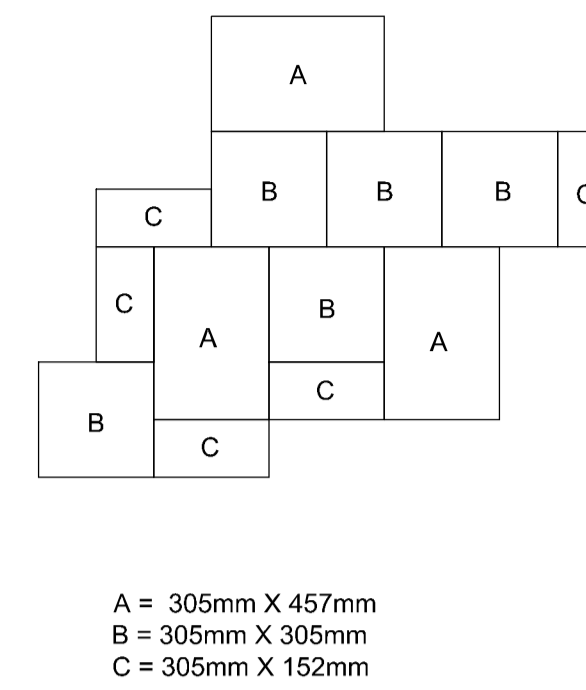

**ACCESSIBLE BENCH NODE**  
SCALE 1:75

**MATERIALS**

**COMPOSITE SLATS:**  
- 89mm x 89mm COMPOSITE BOARDS  
- CEDAR TONE FINISH

**METAL OPTIONS:**  
- BLACK POWDERCOATED - (Metal suitably cleaned to remove any grease, wax etc. for proper paint bonding to occur. Base coat Zinc rich primer. Baked with a final thickness of paint between 5 8 mil - Product # 52501085)  
- GALVANIZED - Product # 52501085GLV

Drawing Title: **TACHE BENCH COMPOSITE WITH ARMS** Drawing No: **SCD-121A**


**PLAN VIEW**

**SIDE ELEVATION**

**FRONT ELEVATION**

REVISION: 2  
DATE: December 20, 2012  
SCALE: NTS  
DRAWN BY: SP

The City of Winnipeg  
Planning, Property and Development Department  
Planning and Land Use Division  
Unit 15 - 30 Fort Street, Winnipeg, MB, R3C 4X5

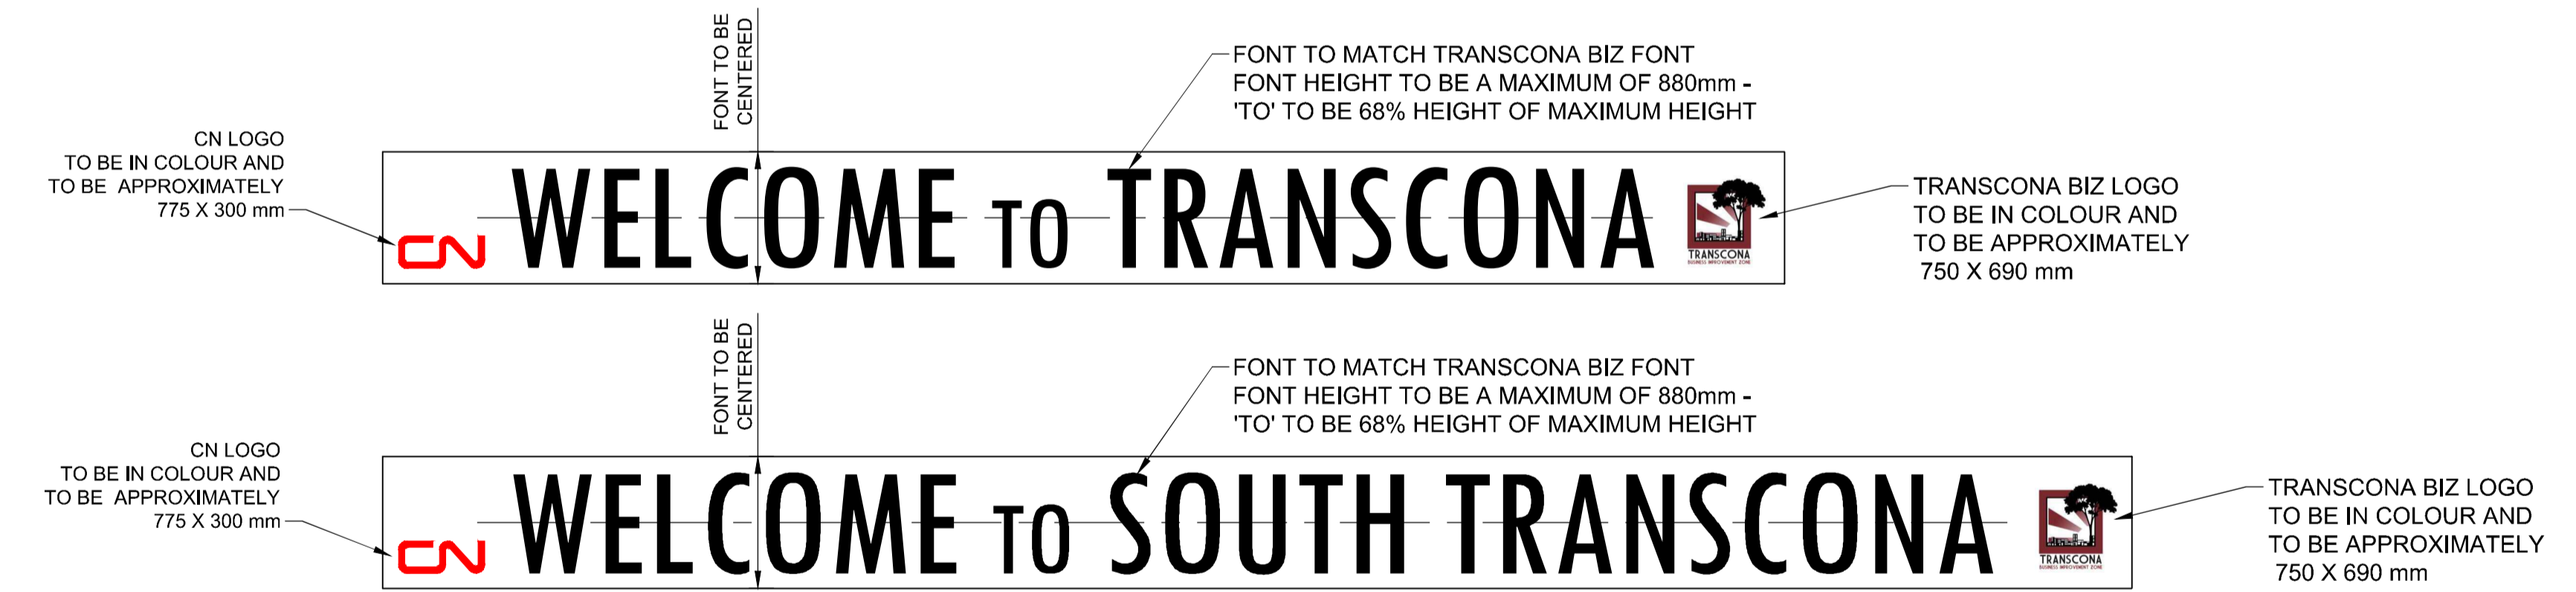

**WELCOME SIGNAGE**  
NTS

**NOTE:**  
1. REFER TO STRUCTURAL DRAWINGS FOR SIZE, MATERIAL AND MOUNTING OF SIGNS  
2. EXACT FONT TO BE DETERMINED PRIOR TO MANUFACTURING OF SIGNS



<b>LOCATION APPROVED UNDERGROUND STRUCTURES</b> SUPV. U/G STRUCTURES COMMITTEE DATE NOTE: LOCATION OF UNDERGROUND STRUCTURES AS SHOWN ARE BASED ON THE BEST INFORMATION AVAILABLE, BUT NO GUARANTEE IS GIVEN THAT ALL EXISTING UTILITIES ARE SHOWN OR THAT THE GIVEN LOCATIONS ARE EXACT. CONFIRMATION OF EXISTENCE AND EXACT LOCATION OF ALL SERVICES MUST BE OBTAINED FROM THE INDIVIDUAL UTILITIES BEFORE PROCEEDING WITH CONSTRUCTION.		B.M. ELEV. 0 ISSUED FOR TENDER 2013/11/21 LJV NO. REVISIONS DATE BY		<b>AECOM</b> DESIGNED BY LJV CHECKED BY DKH DRAWN BY LJV APPROVED BY HOR. SCALE: AS NOTED RELEASED FOR CONSTRUCTION BY: VERTICAL: NA		ENGINEER'S SEAL CONSULTANT DRAWING NO. 60273041-SHT-01-Con3-L-0009		<b>THE CITY OF WINNIPEG PUBLIC WORKS DEPARTMENT</b> PLESSIS ROAD TWINNING AND GRADE SEPARATION AT CN REDDITT SUBDIVISION CONTRACT 3 LANDSCAPING DETAILS		CITY DRAWING NUMBER U238-2014-2409 SHEET 09 OF 10 <b>L-0009</b>	
--	--	---	--	--	--	---	--	---	--	---	--