




**2 AMPHITHEATRE SECTION "A"**  
 L8 Scale: 1:200

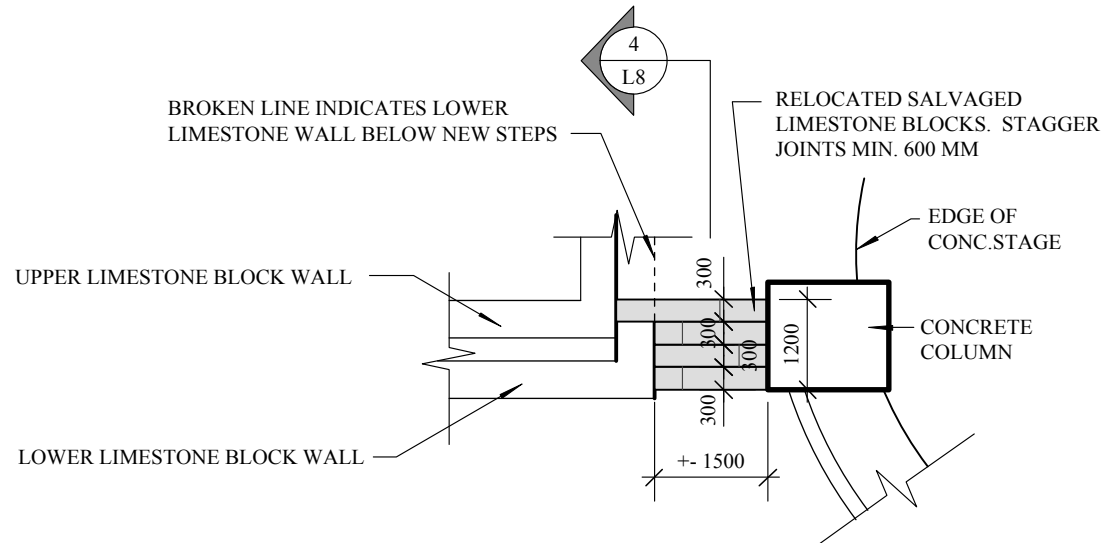

**3 RELOCATED LIMESTONE STEP PLAN**  
 L8 Scale: 1:100

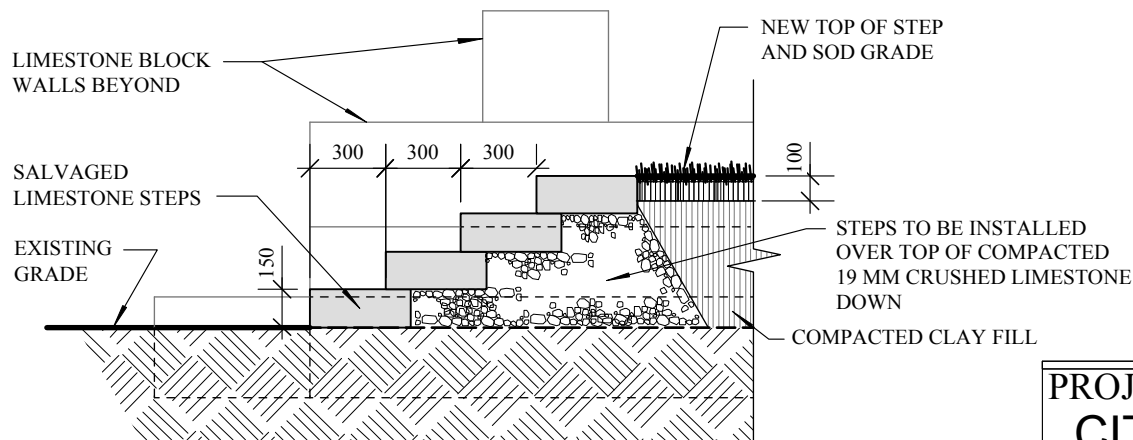

**4 RELOCATED LIMESTONE STEP SECTION**  
 L8 Scale: 1:30

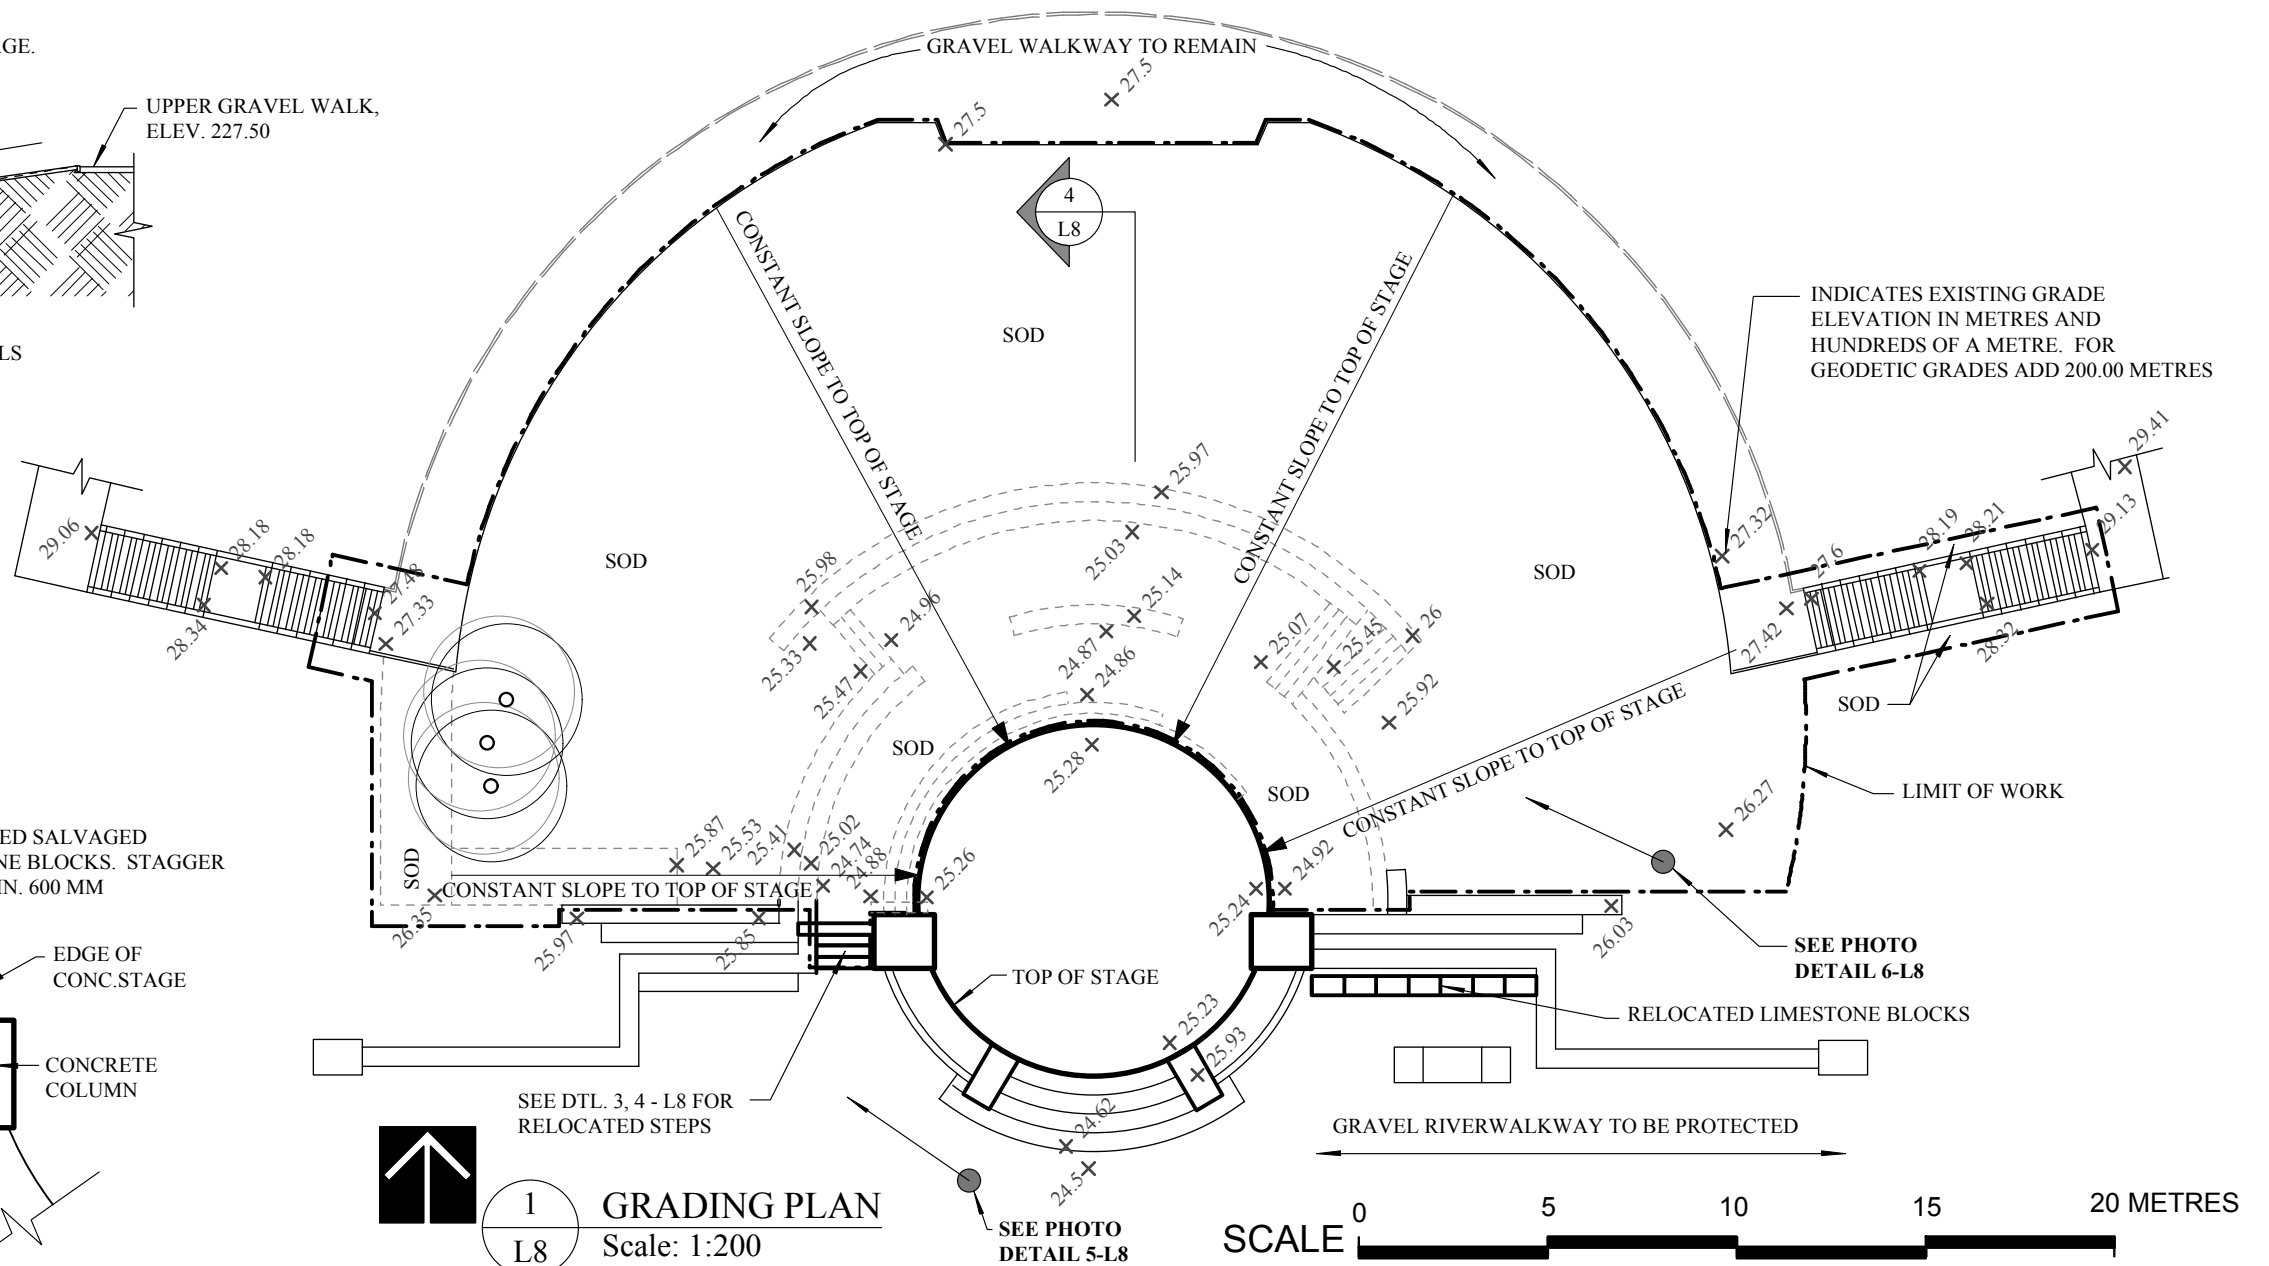

**1 GRADING PLAN**  
 L8 Scale: 1:200



**5 EXISTING PHOTO - NEW STEP AREA**  
 L8 Scale: 1:200



**6 EXISTING PHOTO - AMPHITHEATRE**  
 L8 Scale: 1:200

**PROJECT TITLE**  
 CITY OF WINNIPEG  
 ASSINIBOINE RIVERWALK FLOOD  
 REPAIRS RESTORATION 2012

**DRAWING TITLE**  
 BONNEycastle PARK  
 AMPHITHEATRE - GRADING PLAN  
 KEN RECH LANDSCAPE ARCHITECTS INC.  
 1480 Wellington Crescent Winnipeg Manitoba  
 Email kenrech@mymts.net R3N 0B3 Tel(204) 489-6616

NO.	REVISIONS	BY	DATE
DRAWN BY K. RECH		SCALE as noted	
PRINT DATE		DATE Sept. 3, 2013	
FILE NO. 12-23		REVISION 0	
			<b>L8</b>