




1 GYM WALL  
1:25

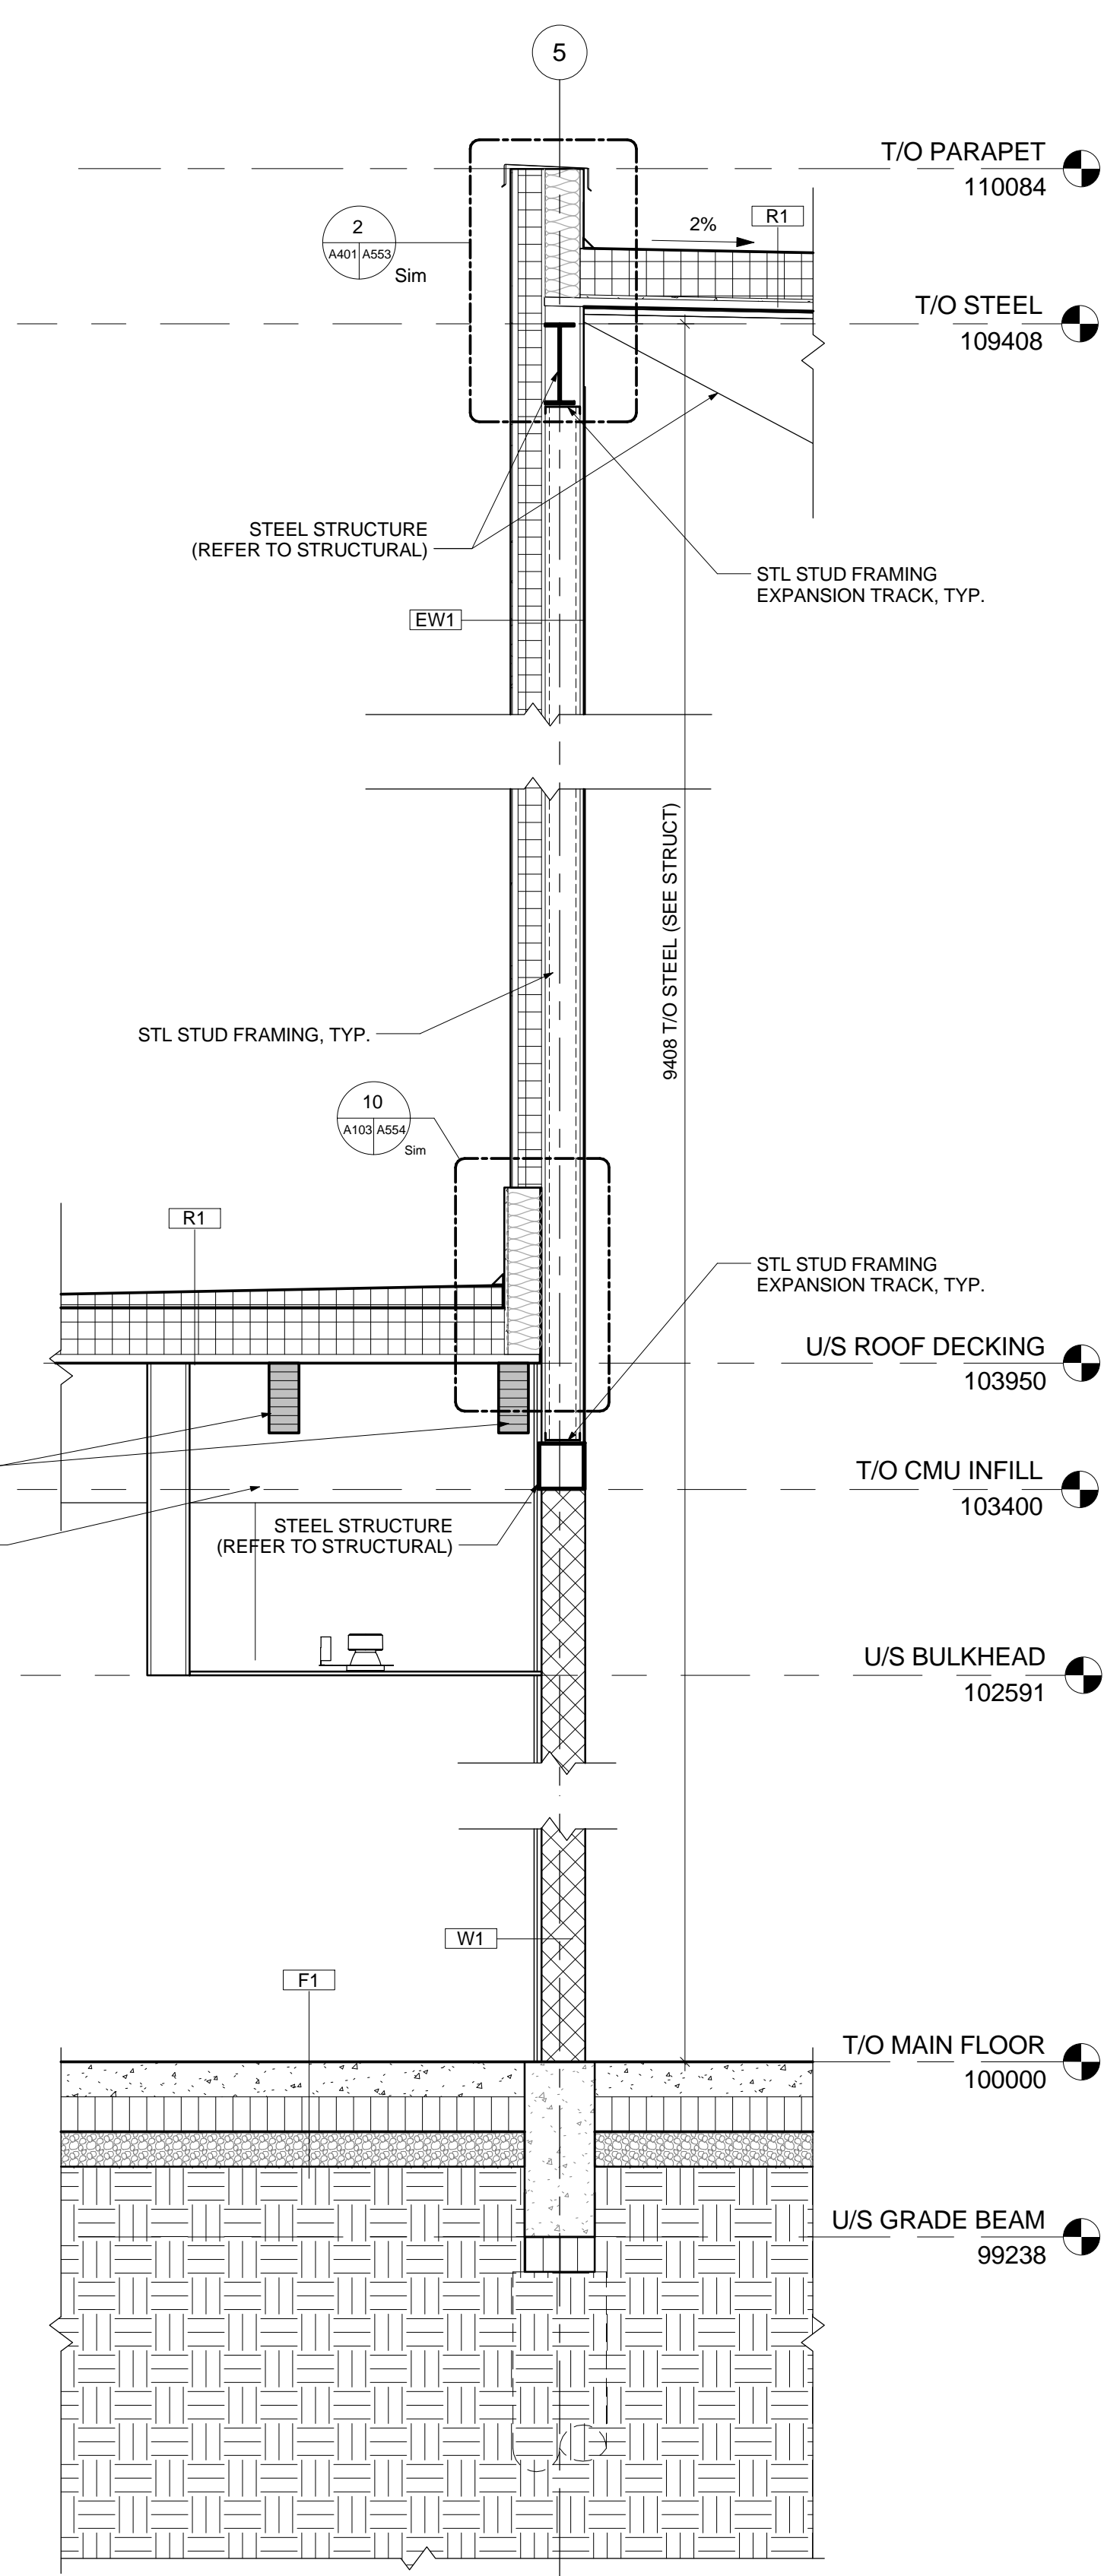


2 GYM WALL @ LOW ROOF  
1:25

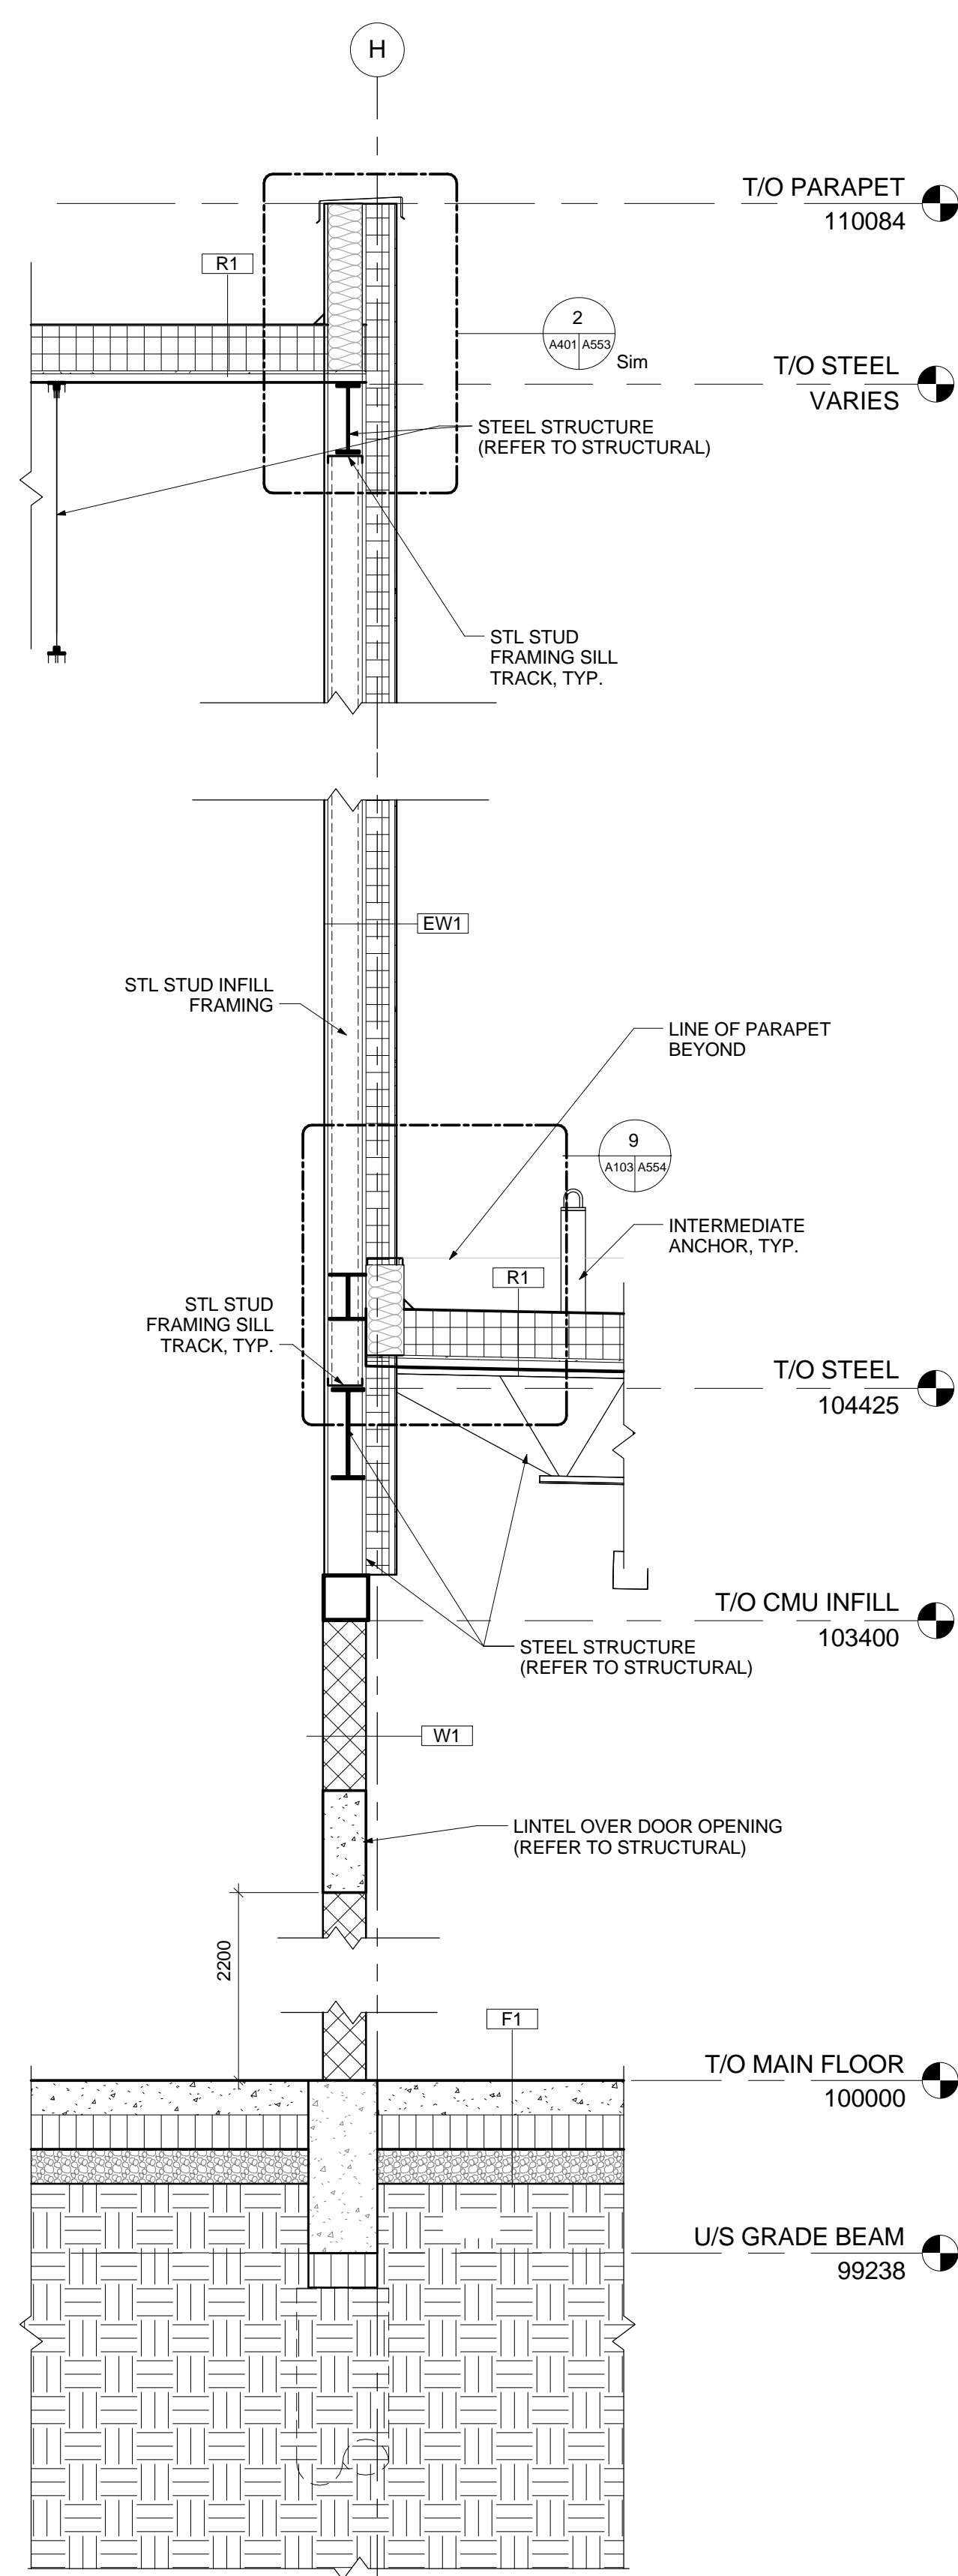

3 GYM WALL @ ROOF  
1:25

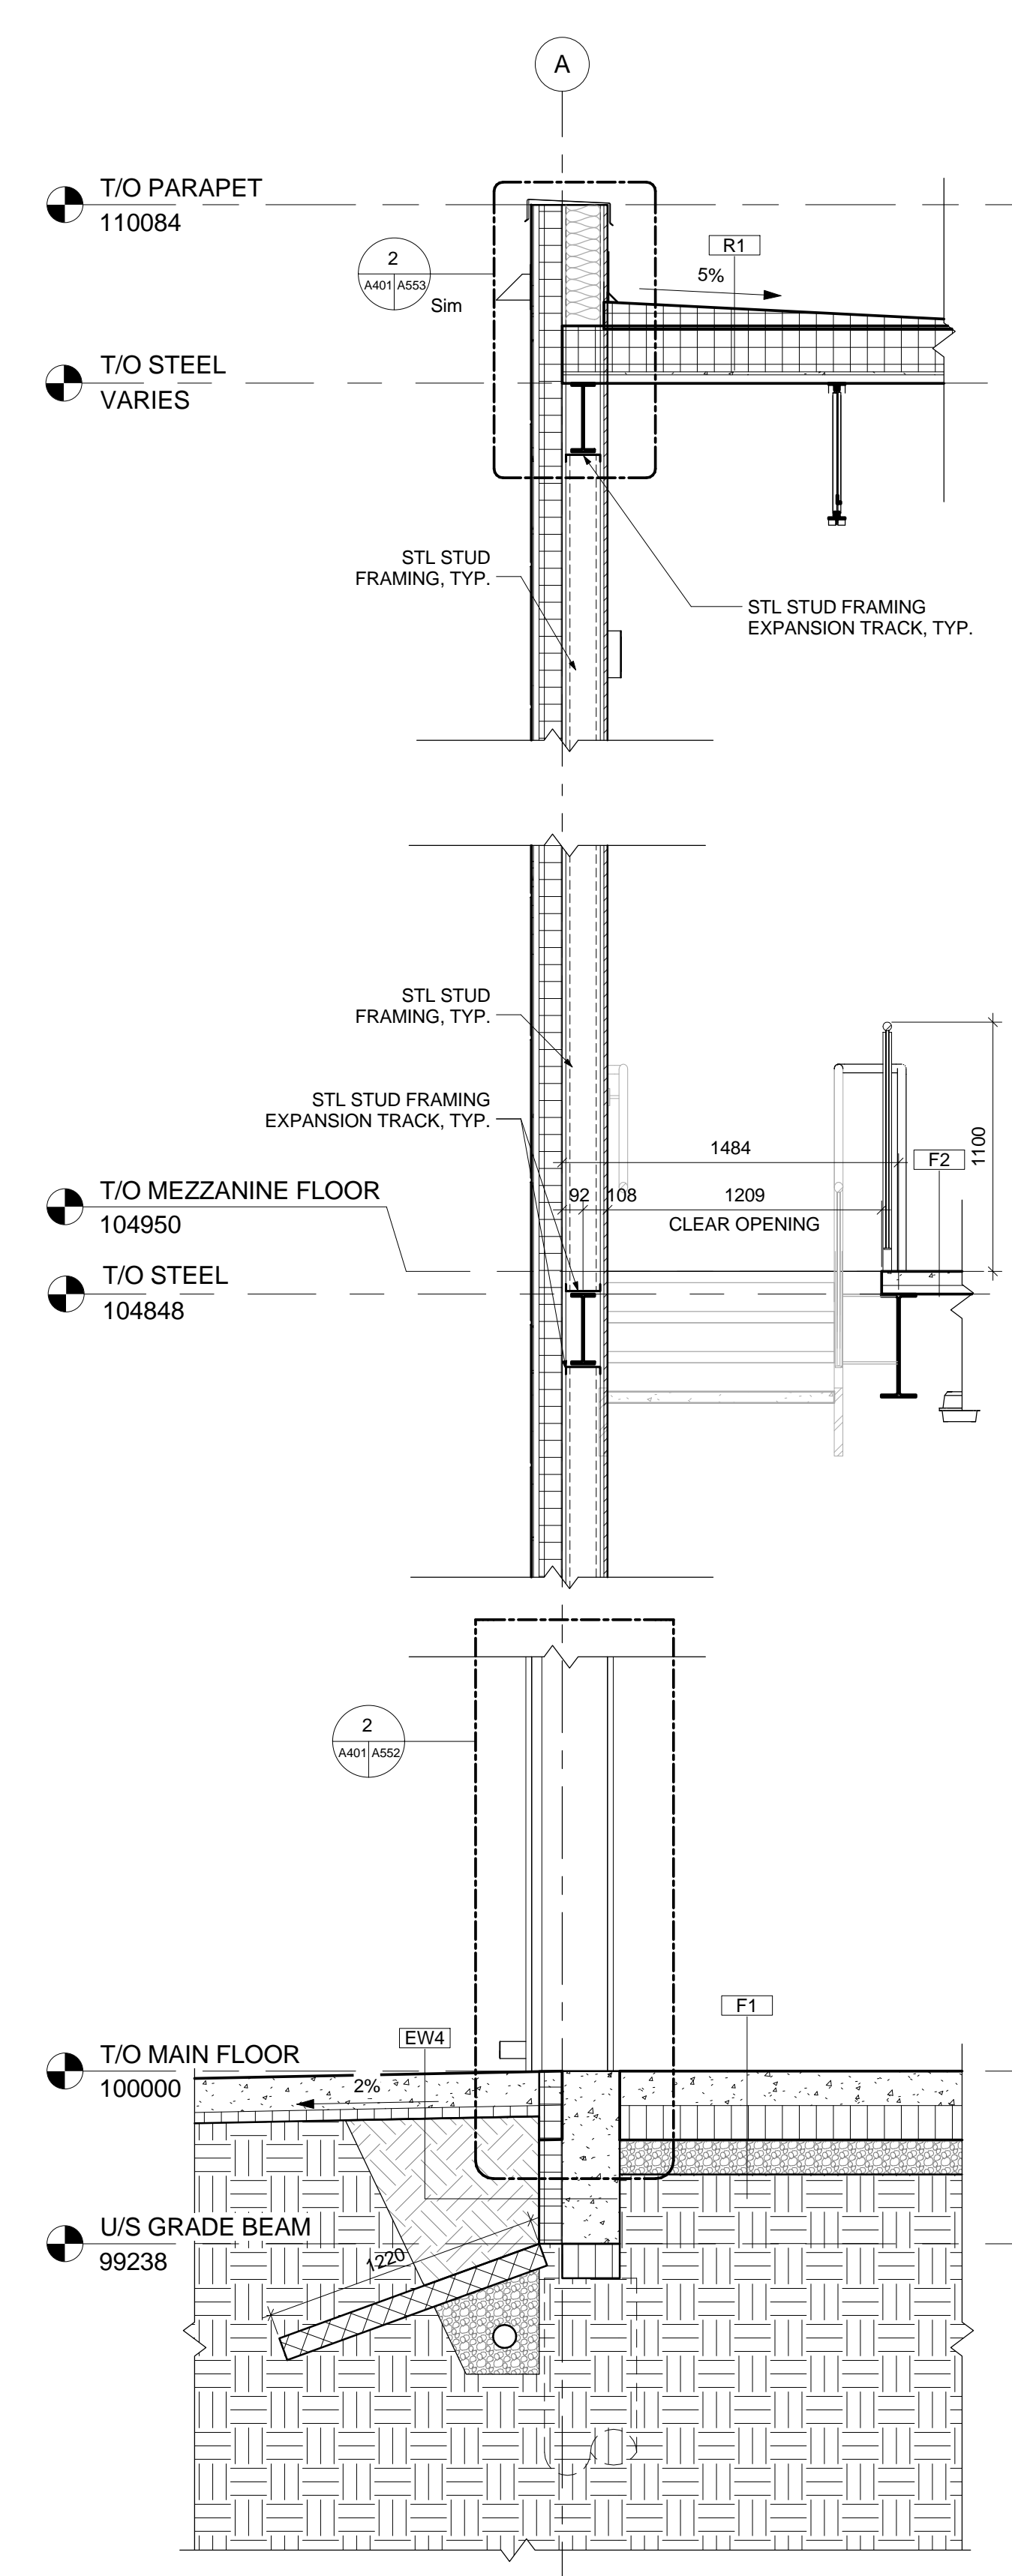

4 MEZZANINE  
1:25

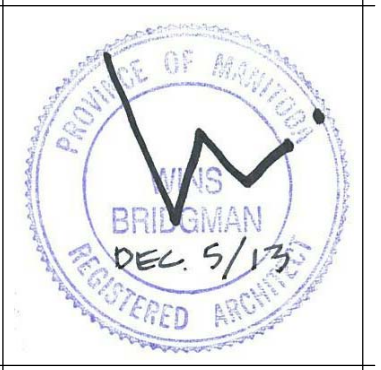

Winnipeg  
THE CITY OF WINNIPEG PLANNING,  
PROPERTY AND DEVELOPMENT  
DEPARTMENT  
MUNICIPAL ACCOMMODATIONS DIVISION  
4TH FLOOR - 185 KING STREET  
R3B 1J1

Project:  
EAST ELMWOOD  
COMMUNITY  
CENTRE  
490 KEENLEYSIDE,  
WINNIPEG, MB

Project Number: 2013-041  
Bid Opportunity Number: 748-2013

Drawing Title:  
WALL SECTIONS

# Issue/Revision Date  
1 ISSUED FOR TENDER 2013-12-09

Design By:  
Date:  
Design Check:  
Date:  
Drawn By:  
Date:  
DWG Check:  
Date:

Sheet No: A401

This drawing is property of the Consultant and cannot be reproduced or used without the consent of the Consultant. The contractor is responsible for checking and verifying all levels and dimensions and shall report all discrepancies to the Consultant and obtain verification prior to commencing work.