


1 NEW SITE PLAN
Scale: 1:300

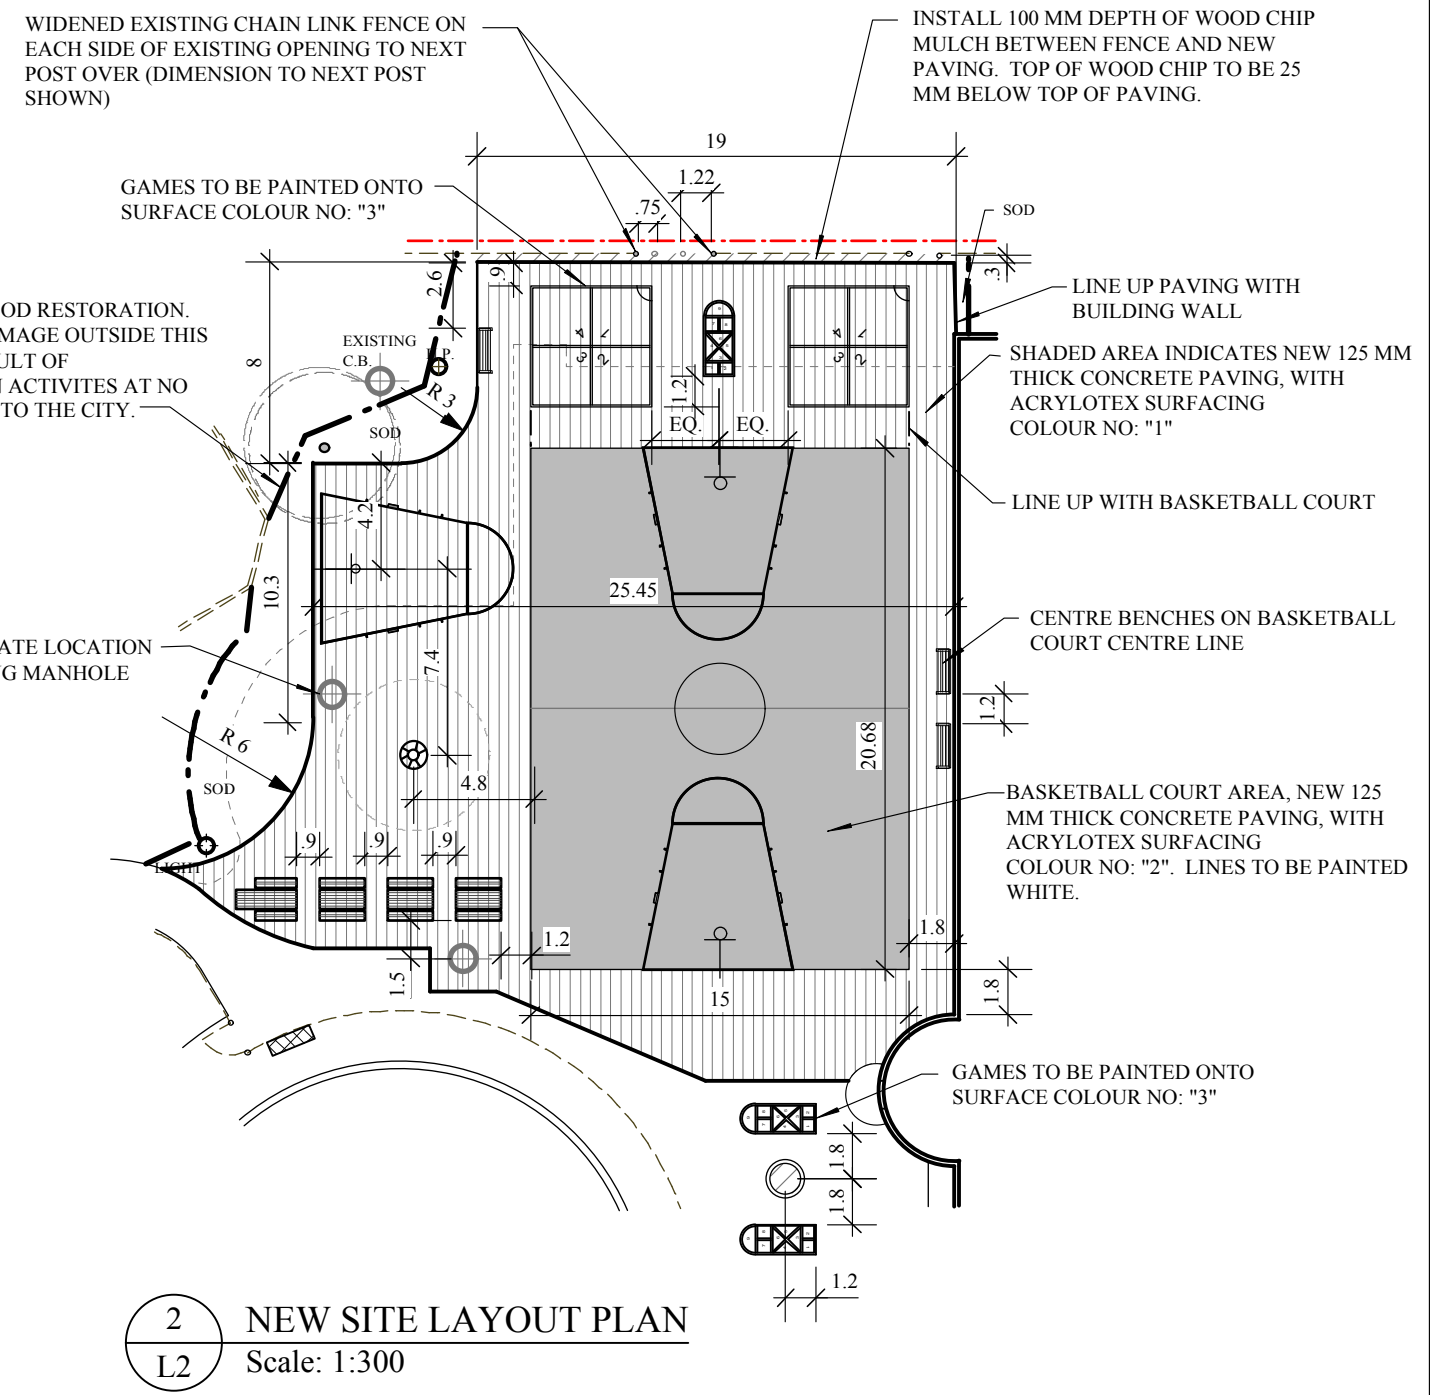

PROJECT TITLE
**MAGNUS ELIASON
RECREATION CENTRE
BASKETBALL COURT IMPROVEMENT**

DRAWING TITLE
NEW SITE PLANS

KEN RECH LANDSCAPE ARCHITECTS INC.
1480 Wellington Crescent Winnipeg Manitoba
Email: kenrech@mymts.net R3N 0B3 Tel(204) 489-6616

NO.	REVISIONS	BY	DATE
DRAWN BY K. RECH		SCALE 1:300	
PRINT DATE Dec. 10, 2013		DATE Dec. 10, 2013	
FILE NO. 13-08		REVISION 0	
			SHEET NO. L2