

PARTIAL MAIN FLOOR PLAN - DEMOLITION & RENOVATION
 NORTH
 1 A3.1/A3.1 SCALE 1:100

LEGEND

--- WALL & MISC. DEMOLITION

--- NEW WALL CONSTRUCTION

TYPE A
 NEW 1/2" GYPSUM BOARD B/S
 NEW 3 5/8" STEEL STUDS @ 16" O.C.
 PARTITIONS TO HEIGHTS SPECIFIED ON RENOVATION DWG
 NOTE: PROVIDE WOOD BLOCKING FOR BATHROOM LAVATORY & ACCESSORIES AS PER MANUFACTURER'S INSTALLATION INSTRUCTIONS

ACOUSTIC CEILING SPECIFICATION

-ARMSTRONG "FINE FISSURED" SQUARE LAY TILE MODEL # 1810
 600mm x 1200mm x 15mm


-GRID SYSTEM TWO DIRECTIONAL EXPOSED TEE BAR GRID. TO BE ARMSTRONG PRELUDE XL, 15/16", EXPOSED TEE GRID SYSTEM.

SUPPLY & INSTALL NEW WALL TYPE 'A' TO UIS OF STRUCTURAL CEILING (APPROX. HEIGHT IS 4000) AND AROUND TRUSSES. PATCH & PREPARE FOR NEW PAINT


NEW DOOR, NEW SIDELIGHT & TRANSOM. SEE DOOR TYPES ON A2.2 & MILLWORK ELEVATIONS ON A3.2

DEMOLISH FULL & PARTIAL HEIGHT WALL AS SHOWN. LEAVE PORTION OF WALL BEHIND DOOR. PATCH AND PREP. WALL FOR PAINT

DEMOLISH NORTH WALL ONLY AS SHOWN, INCLUDING DOOR & FRAME. LEAVE PORTION OF WALL BEHIND DOOR. PATCH AND PREP. WALL FOR PAINT

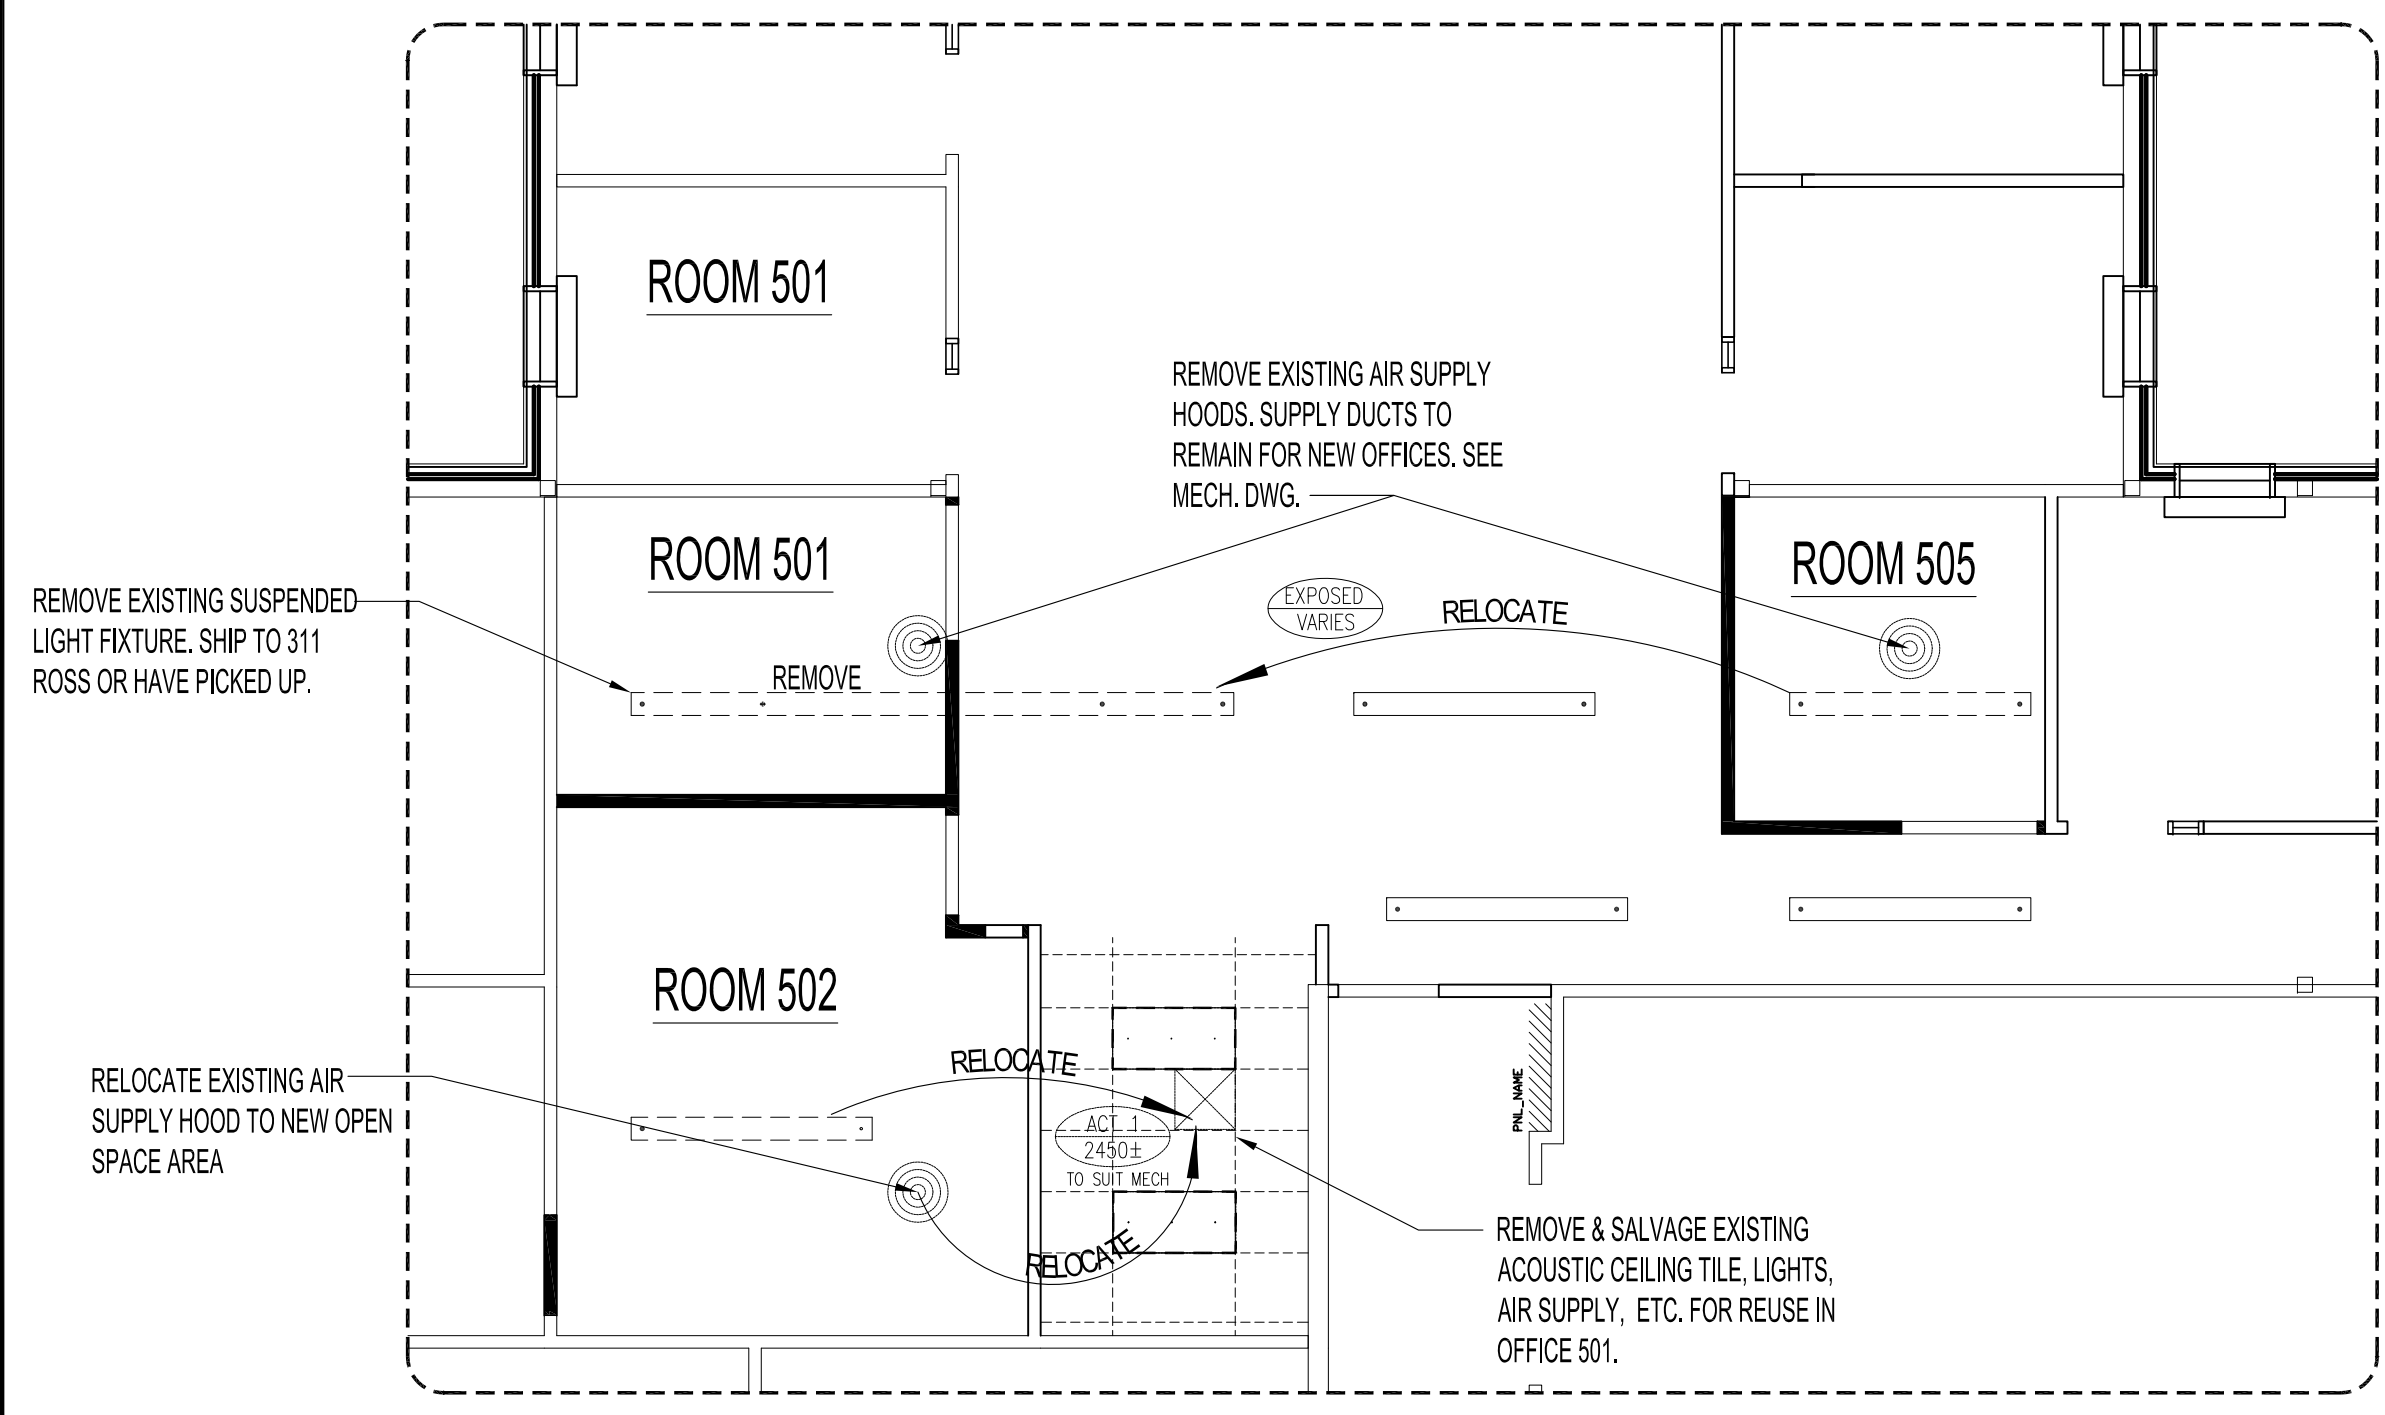

PARTIAL MAIN FLOOR PLAN - REFLECTED CEILING DEMOLITION
 NORTH
 2 A3.1/A3.1 SCALE N.T.S.

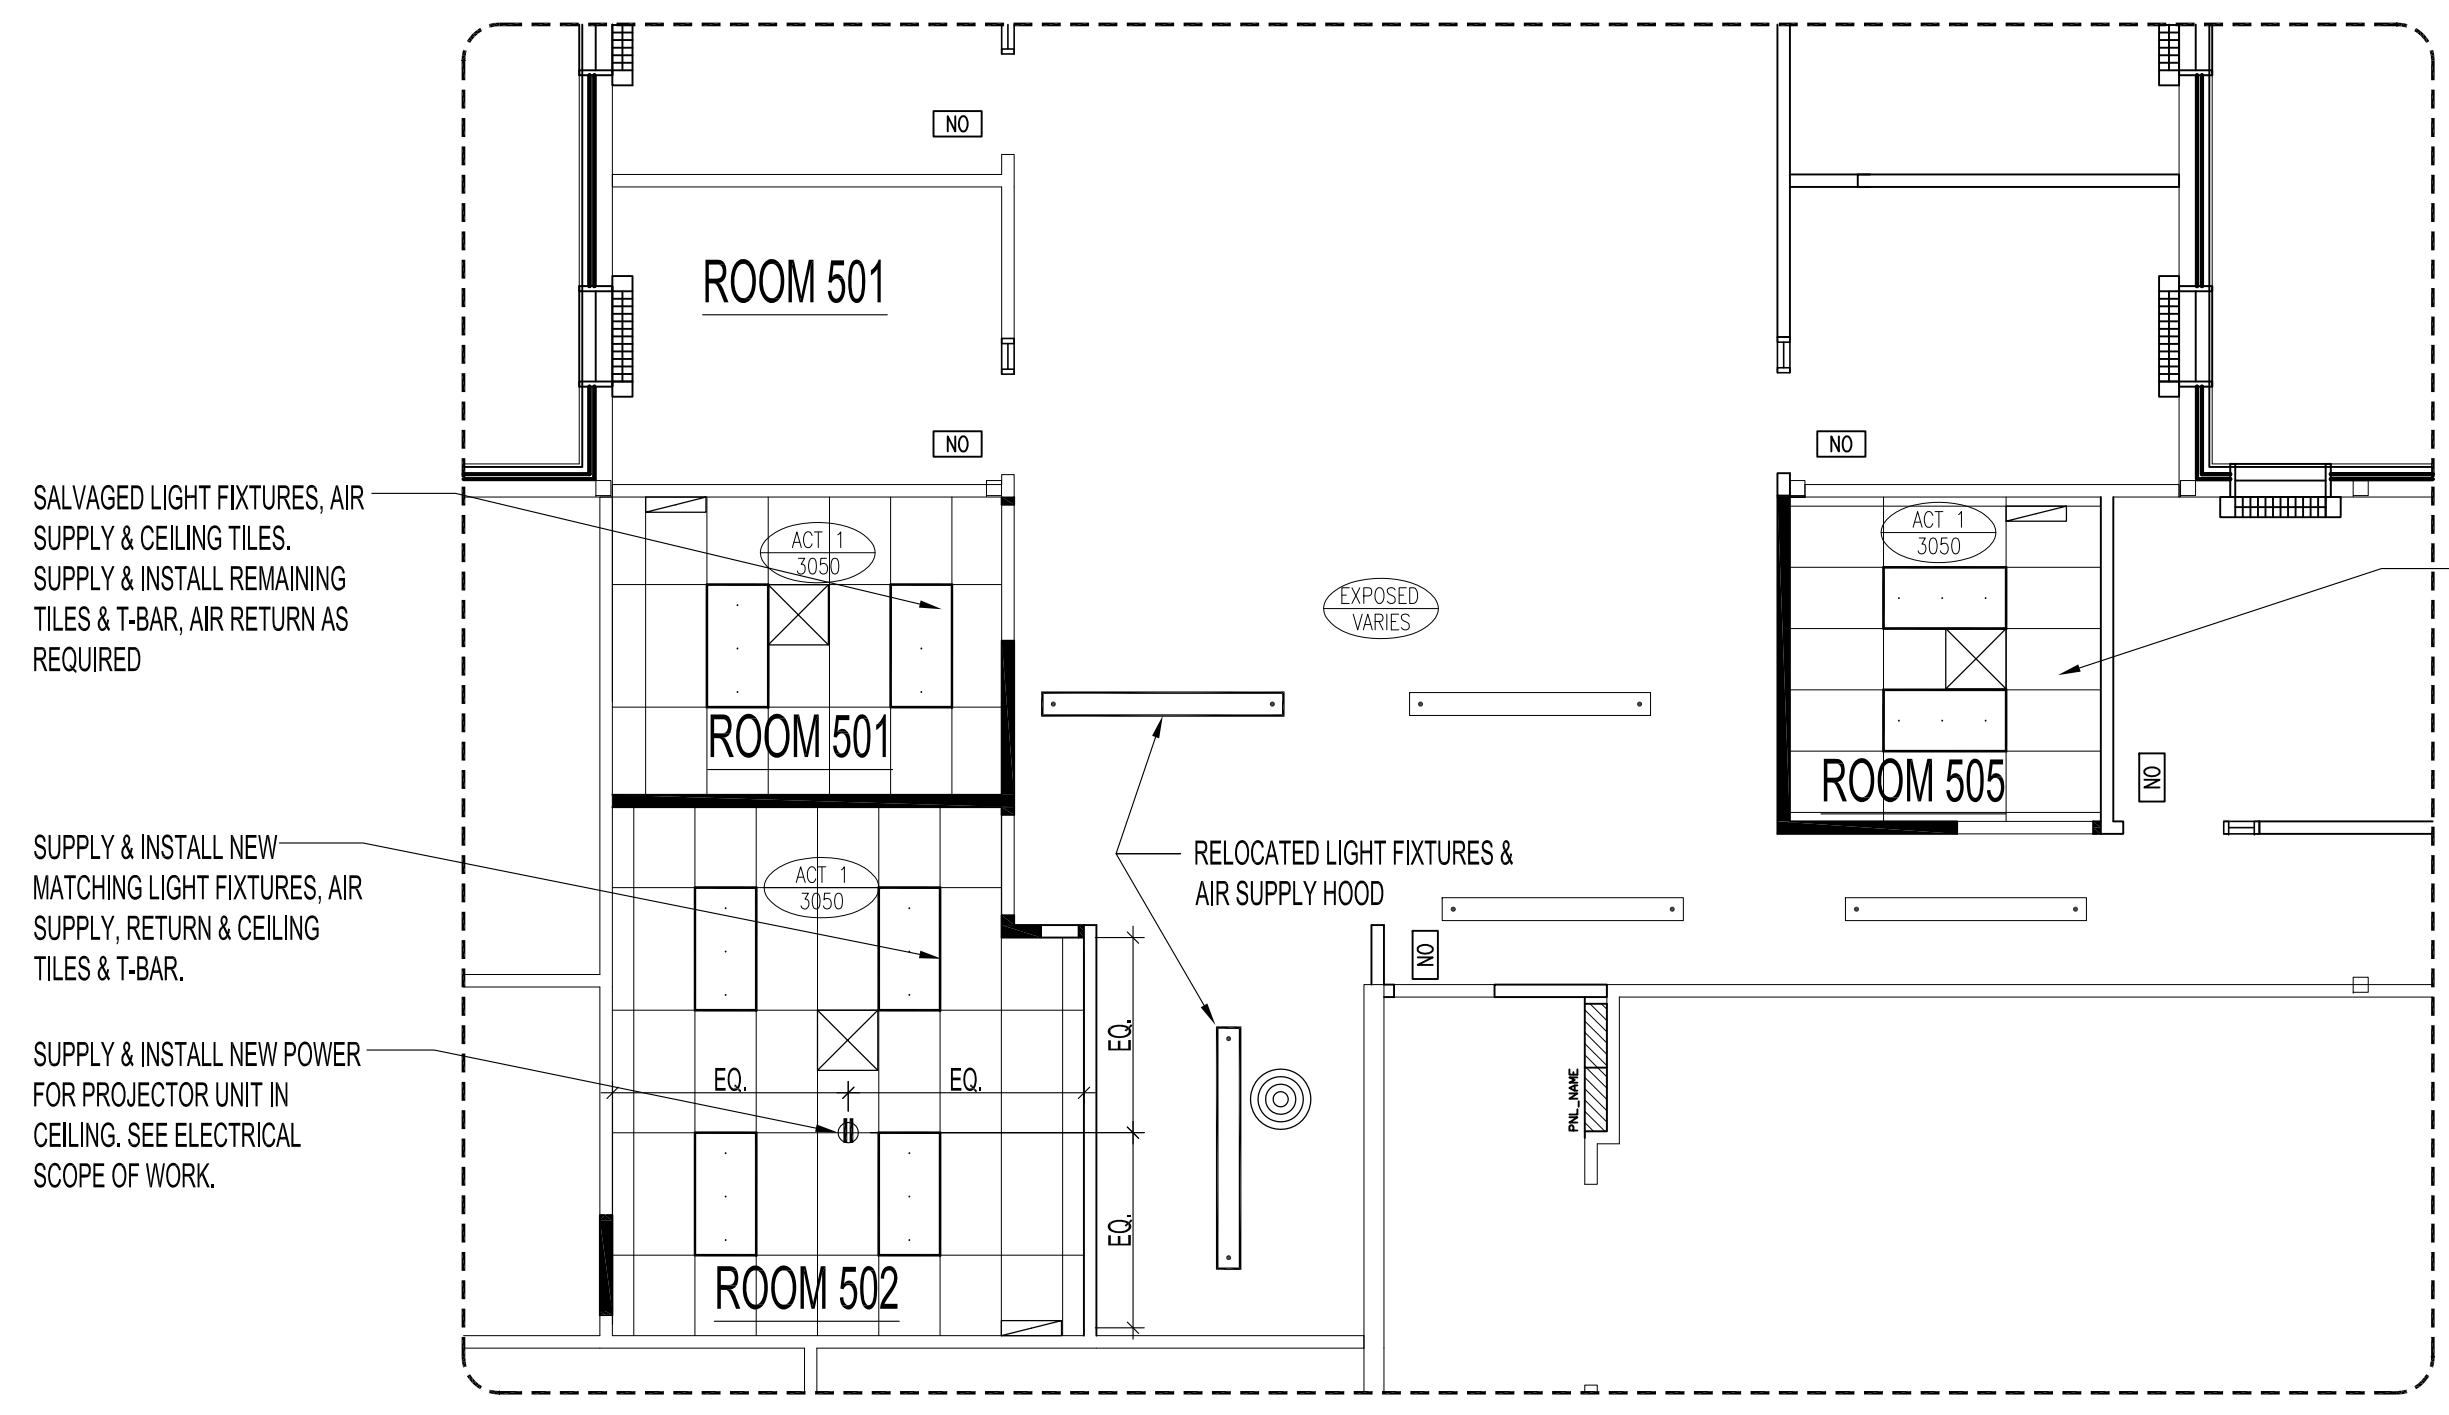

PARTIAL MAIN FLOOR PLAN - REFLECTED CEILING RENOVATION
 NORTH
 3 A3.1/A3.1 SCALE N.T.S.

SUPPLY & INSTALL NEW MATCHING LIGHT FIXTURES, AIR SUPPLY, RETURN & CEILING TILES & T-BAR.

No.	REVISION/DESCRIPTION	BY	DATE
SEAL			

DRAWN	CHECKED	DESIGNED	APPROVED
MMK			
DATE	2013.08.13		

Winnipeg
 THE CITY OF WINNIPEG
 PLANNING, PROPERTY AND
 DEVELOPMENT DEPARTMENT
 MUNICIPAL ACCOMMODATIONS DIVISION
 3-65 GARRY STREET, R3C 4K4

PROJECT
 WASTE WATER SERVICES
 ALTERATIONS TO WASTE WATER
 OFFICE AREAS
 1199 PACIFIC AVENUE

SHEET TITLE
 PARTIAL MAIN FLOOR PLAN
 DEMOLITION & RENOVATIONS
 FOR WASTE WATER SERVICES

SCALE	PROJECT No:	SHEET No:
AS SHOWN	2013-101	A3.1