
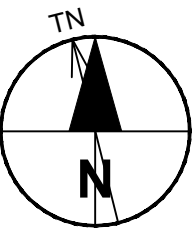


Project Management Initials: Designer: Checked: Approved: ANSI D 864mm x 559mm

Last saved by: DENOUJENW(2013-12-12) Last Plotted: 2013-12-20
 Filename: P:\60287880\00-CADD\02-SHEETS\C60287880-SHT-00-0000-C-1002.DWG

Printed on 100% Post-Consumer Recycled Content Paper

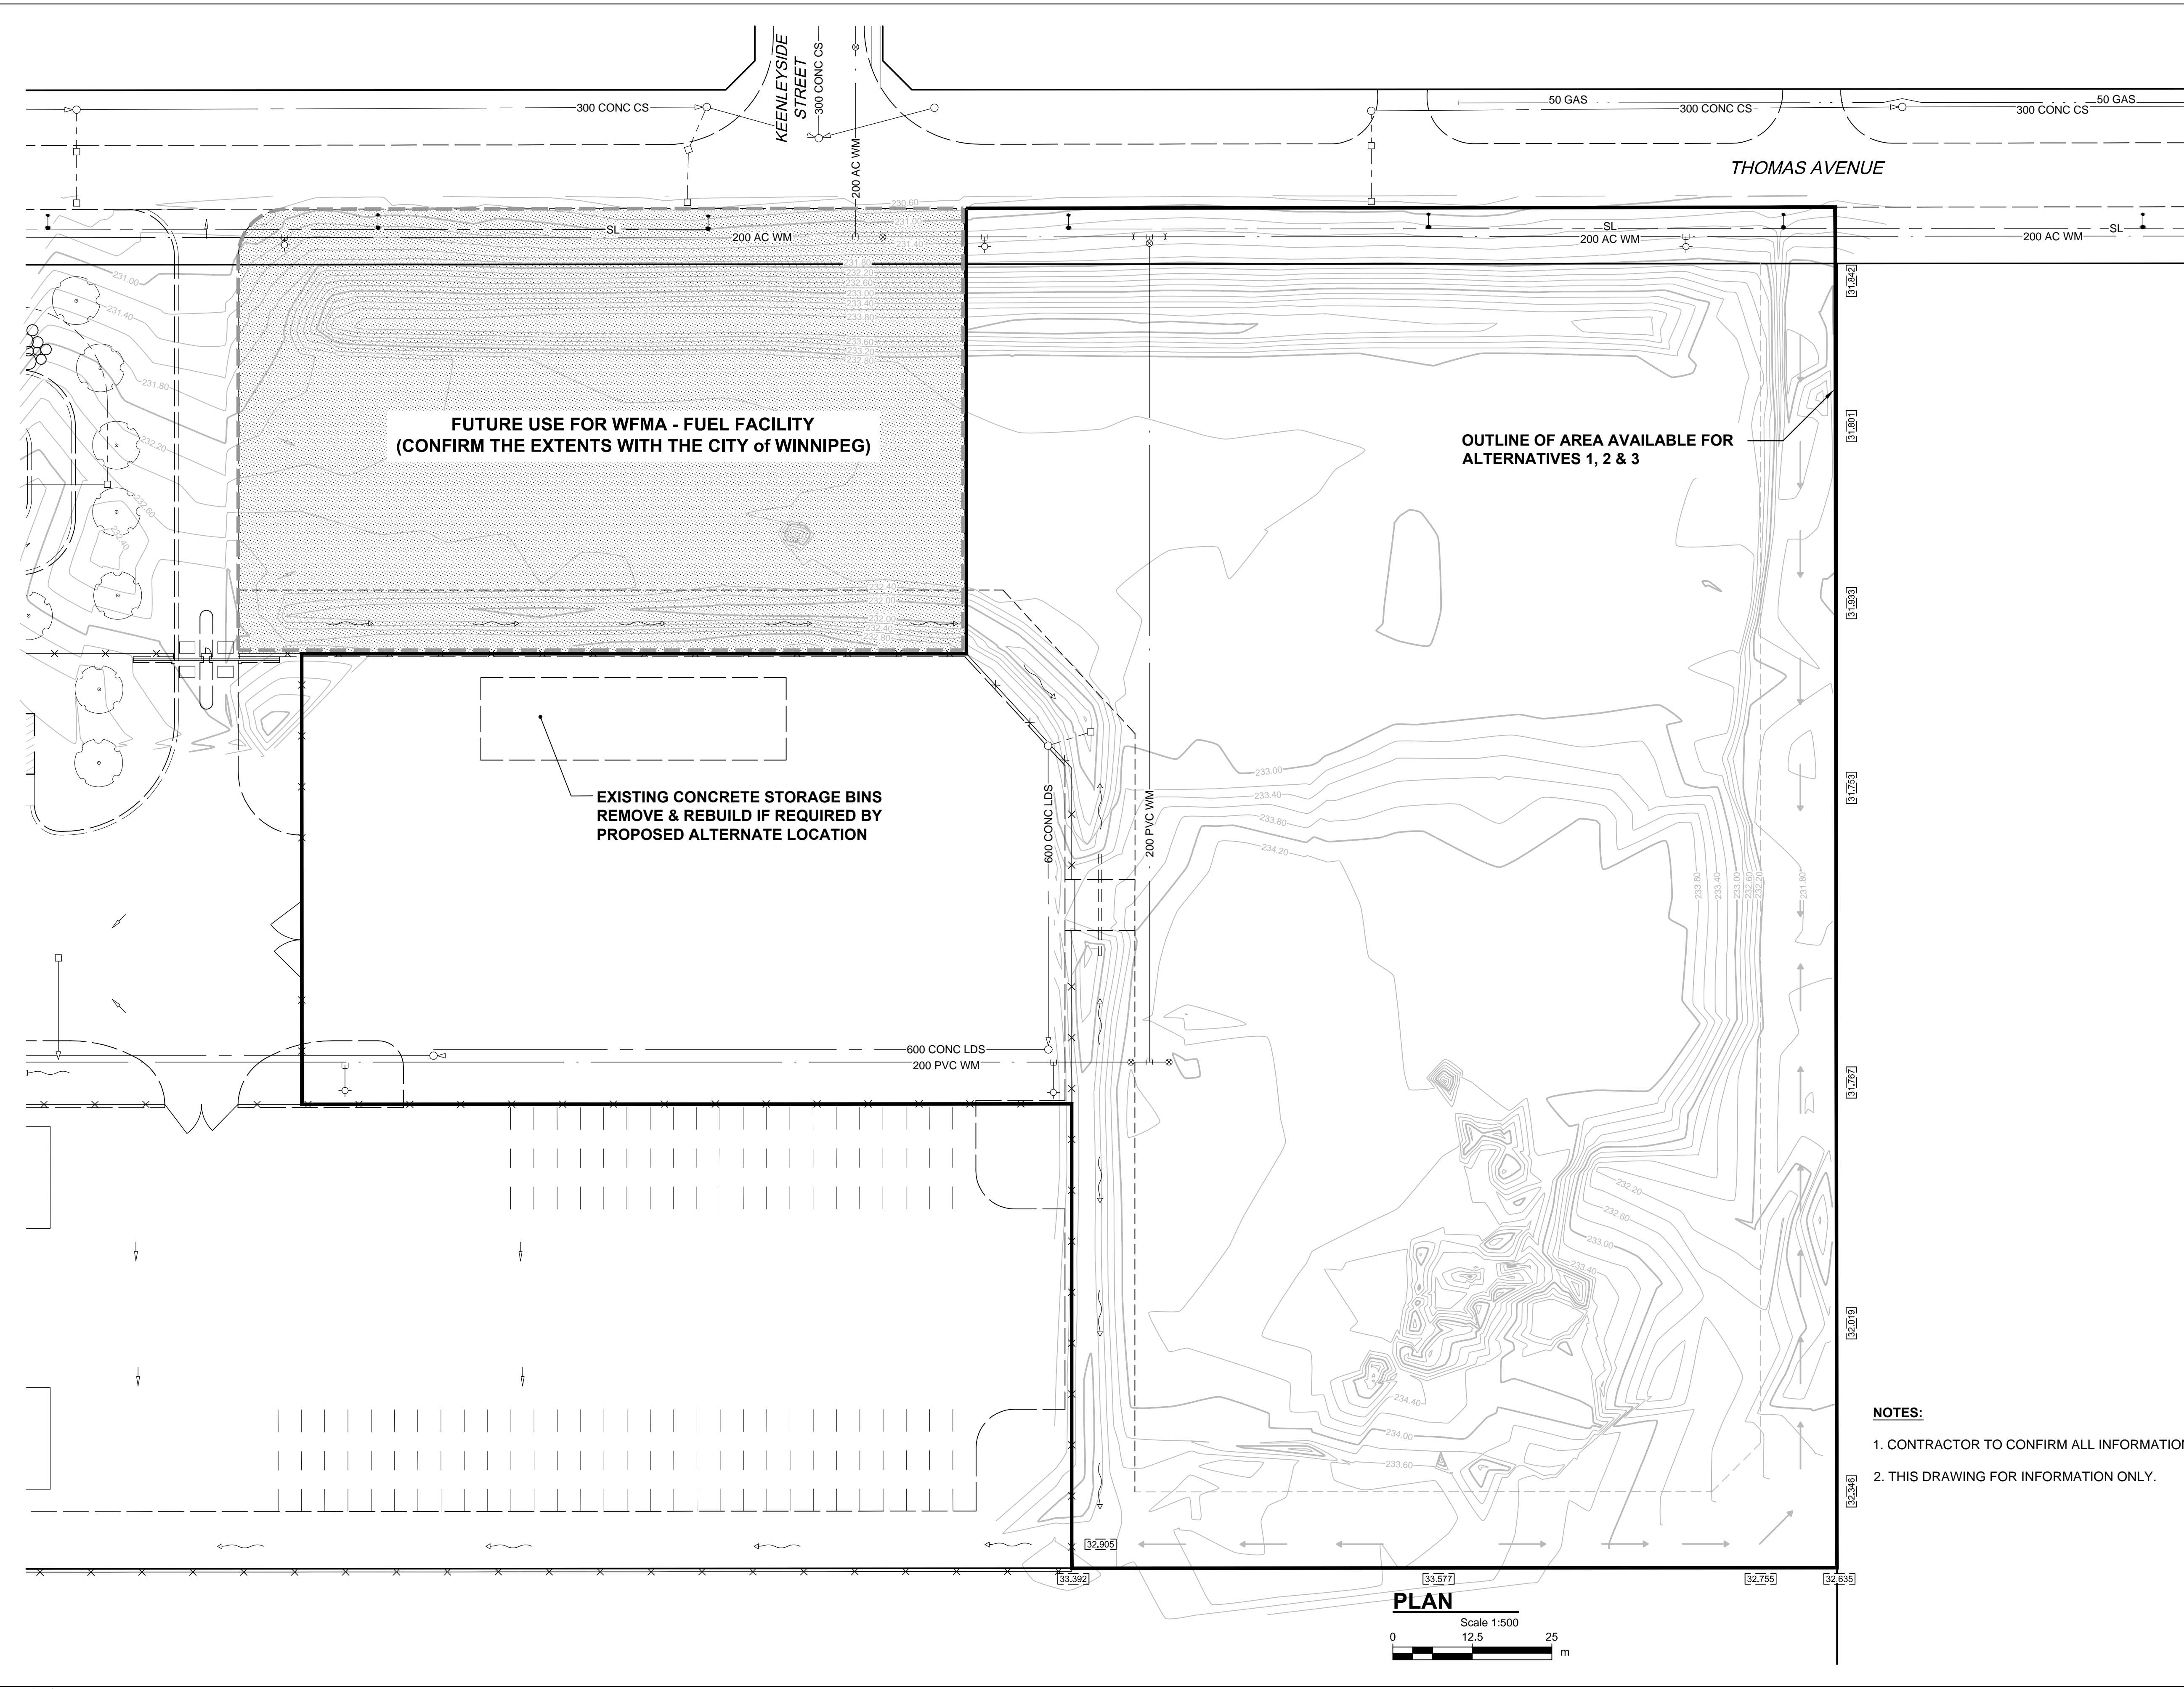

PROJECT
 Public Works East Yards Sand/Salt Facility
CLIENT
 City of Winnipeg Planning Property and Development Department Municipal Accomodations Division
 4th Floor - 185 King Street
 Winnipeg, MB R3B 1J1

CONSULTANT
 AECOM
 99 Commerce Drive
 Winnipeg, Manitoba, Canada R3P 0Y7
 204.477.5381 tel 204.284.2040 fax
 www.aecom.com

REGISTRATION


ISSUE/REVISION

I/R	DATE	DESCRIPTION
0	DEC 12/13	ISSUED FOR BID OPP 838-2013

LEGEND

EXISTING	PLAN	NEW
150 mm WM	WATERMAIN	150 mm WM
⊕	HYDRANT	⊕
⊗	VALVE	⊗
⊙	CURB STOP	⊙
⊘	REDUCER	⊘
⊙	COUPLING	⊙
300 mm LDS	LAND DRAINAGE SEWER	300 mm LDS
250 mm WWS	WASTE WATER SEWER	250 mm WWS
○	MANHOLE	●
□	CATCH BASIN	■
△	CURB INLET	▲
▽	CULVERT	▽
⊔	DITCH	⊔
⊕	SURVEY BAR	⊕
⊕	HYDRO	⊕
⊕	LIGHT STANDARD	⊕
—	MTS	—
—	GAS	—
—	LIP CURB	—
—	MODIFIED BARRIER CURB	—
—	RAMP CURB	—

- NOTES:**
1. CONTRACTOR TO CONFIRM ALL INFORMATION ON SITE.
 2. THIS DRAWING FOR INFORMATION ONLY.

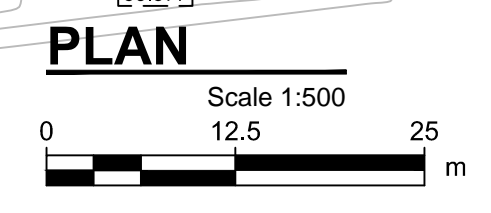

PROJECT NUMBER
 60287880
SHEET TITLE
 EXISTING PARTIAL SITE PLAN
SHEET NUMBER
 C-1002

This drawing has been prepared for the use of AECOM's client and may not be used, reproduced or relied upon by third parties, except as agreed by AECOM and its client, as required by law or for use by governmental reviewing agencies. AECOM accepts no responsibility, and denies any liability whatsoever, to any party that modifies this drawing without AECOM's express written consent. All measurements must be obtained from staked dimensions.