


NOTE:
LOWER WINDOW
PANELS ONLY FOR
WINDOWS 33,34,35,36,37

NOTES:
BLIND CONTROLLER LOCATION: (C)

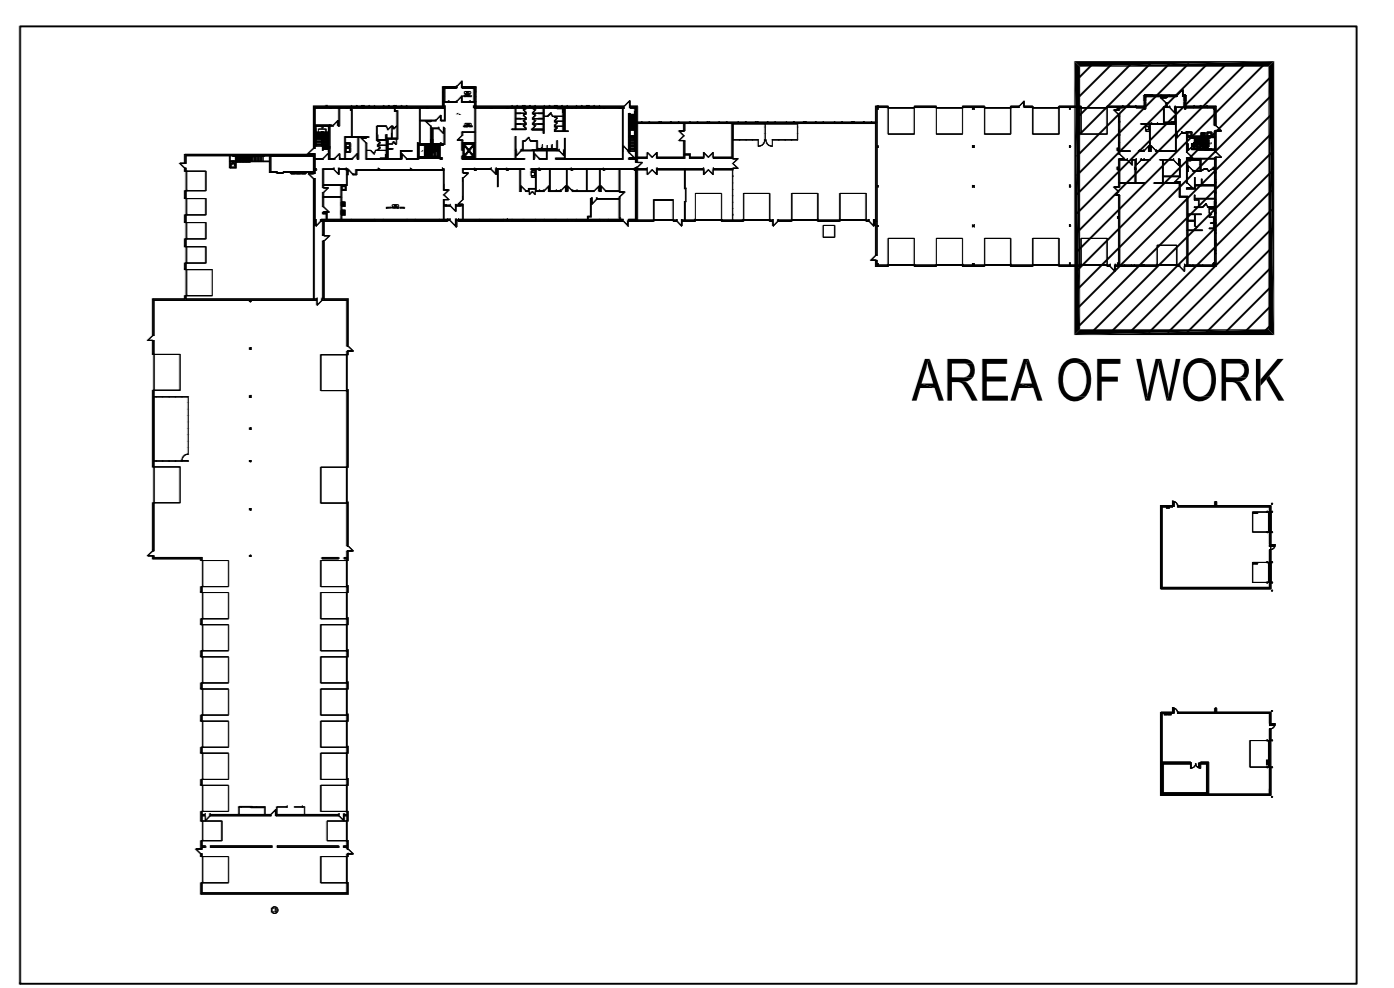

KEY PLAN - 960 THOMAS AVENUE, EAST YARDS COMPLEX
NOT TO SCALE - FOR REFERENCE ONLY

MAIN FLOOR PARTIAL PLAN - FLEET MANAGEMENT-BLDG B
SCALE 1:50

No.	REVISION/DESCRIPTION	BY	DATE

DRAWN	CHECKED	DESIGNED	APPROVED

THE CITY OF WINNIPEG
PLANNING, PROPERTY AND
DEVELOPMENT DEPARTMENT
MUNICIPAL ACCOMMODATIONS DIVISION
3-65 GARRY STREET, R3C 4K4

PROJECT
PUBLIC WORKS DEPARTMENT
EAST YARDS COMPLEX
FLEET MANAGEMENT
960 THOMAS AVENUE

SHEET
TITLE
PARTIAL MAIN FLOOR PLAN-BLDG. B
WINDOW COVERING PLAN

SCALE	PROJECT No:	SHEET No:
AS SHOWN		A2